
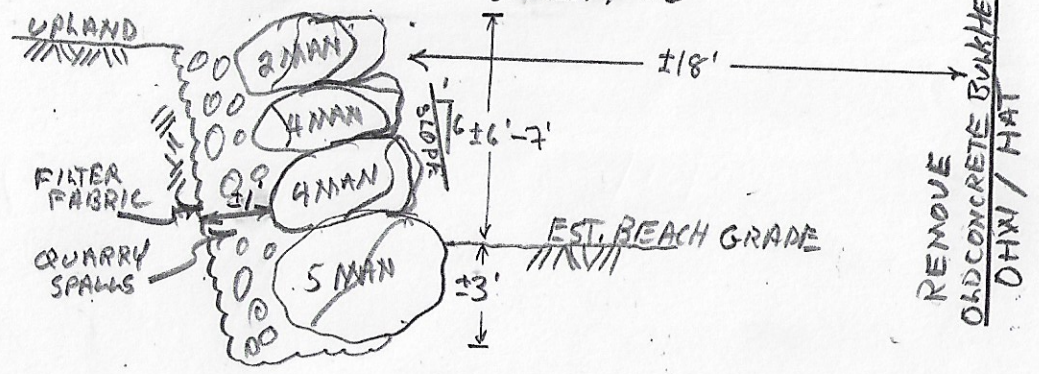


SITE PLAN


SCALE: 1" = 20'

CROSS SECTION: AA

SCALE: 1" = 6'

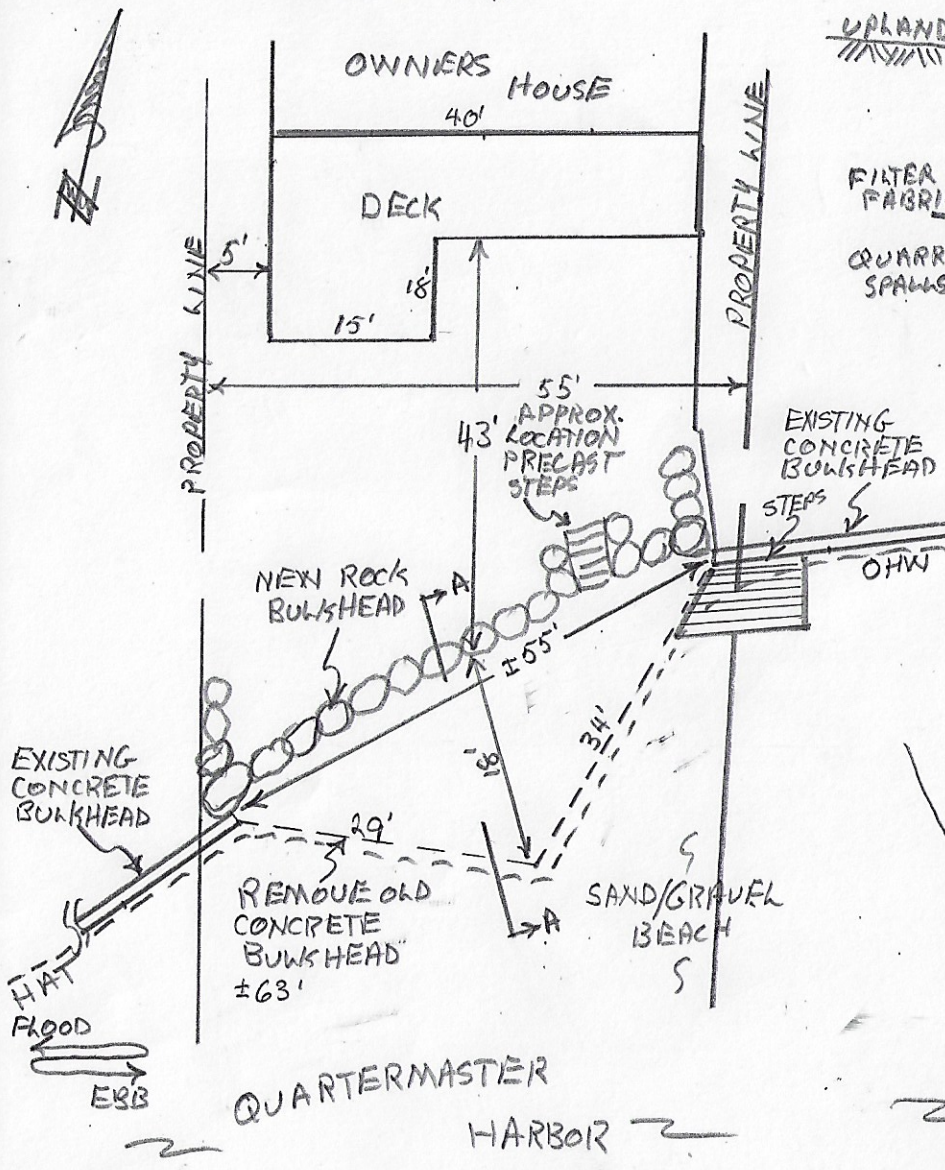

VICINITY MAP

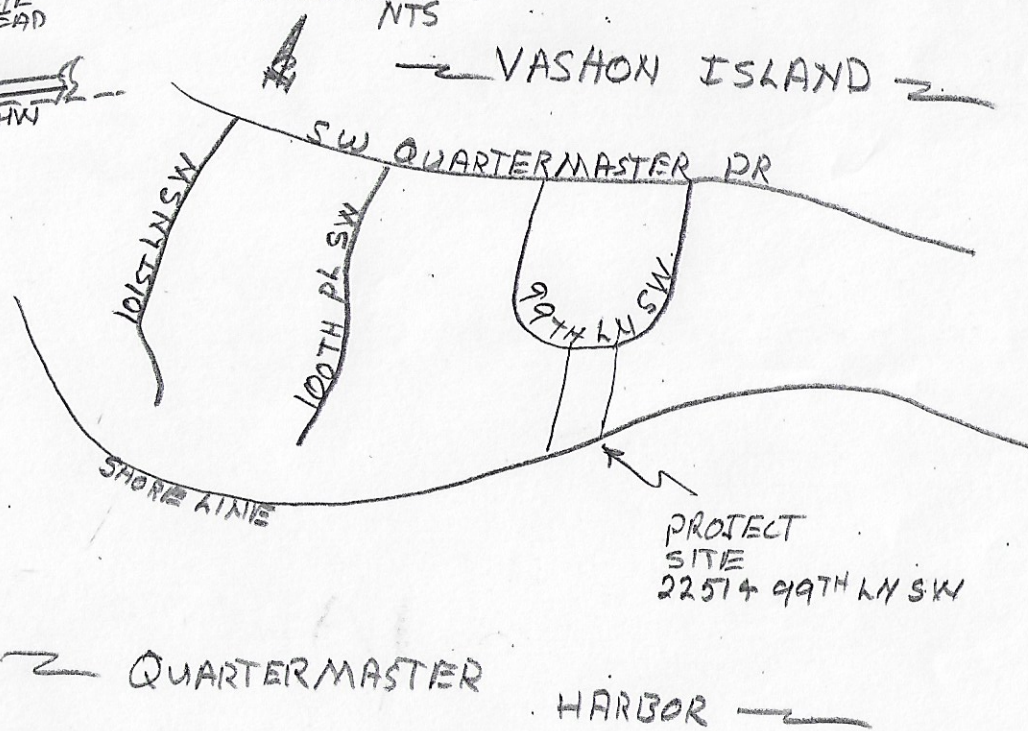

PROJECT: REPLACE FAILING CONCRETE BULKHEAD WITH ROCK

FOR: ERIC ROECKS
22514 99TH LN SW
VASHON ISLAND WA 98070

BY: Sealevel Bulkhead Builders
PO Box 375 Kingston Wa.

SCALE: AS NOTED
DATE: 3/13/23

DRAWN BY: [Signature]
REVISED:

DRAWING NUMBER: 1/1