


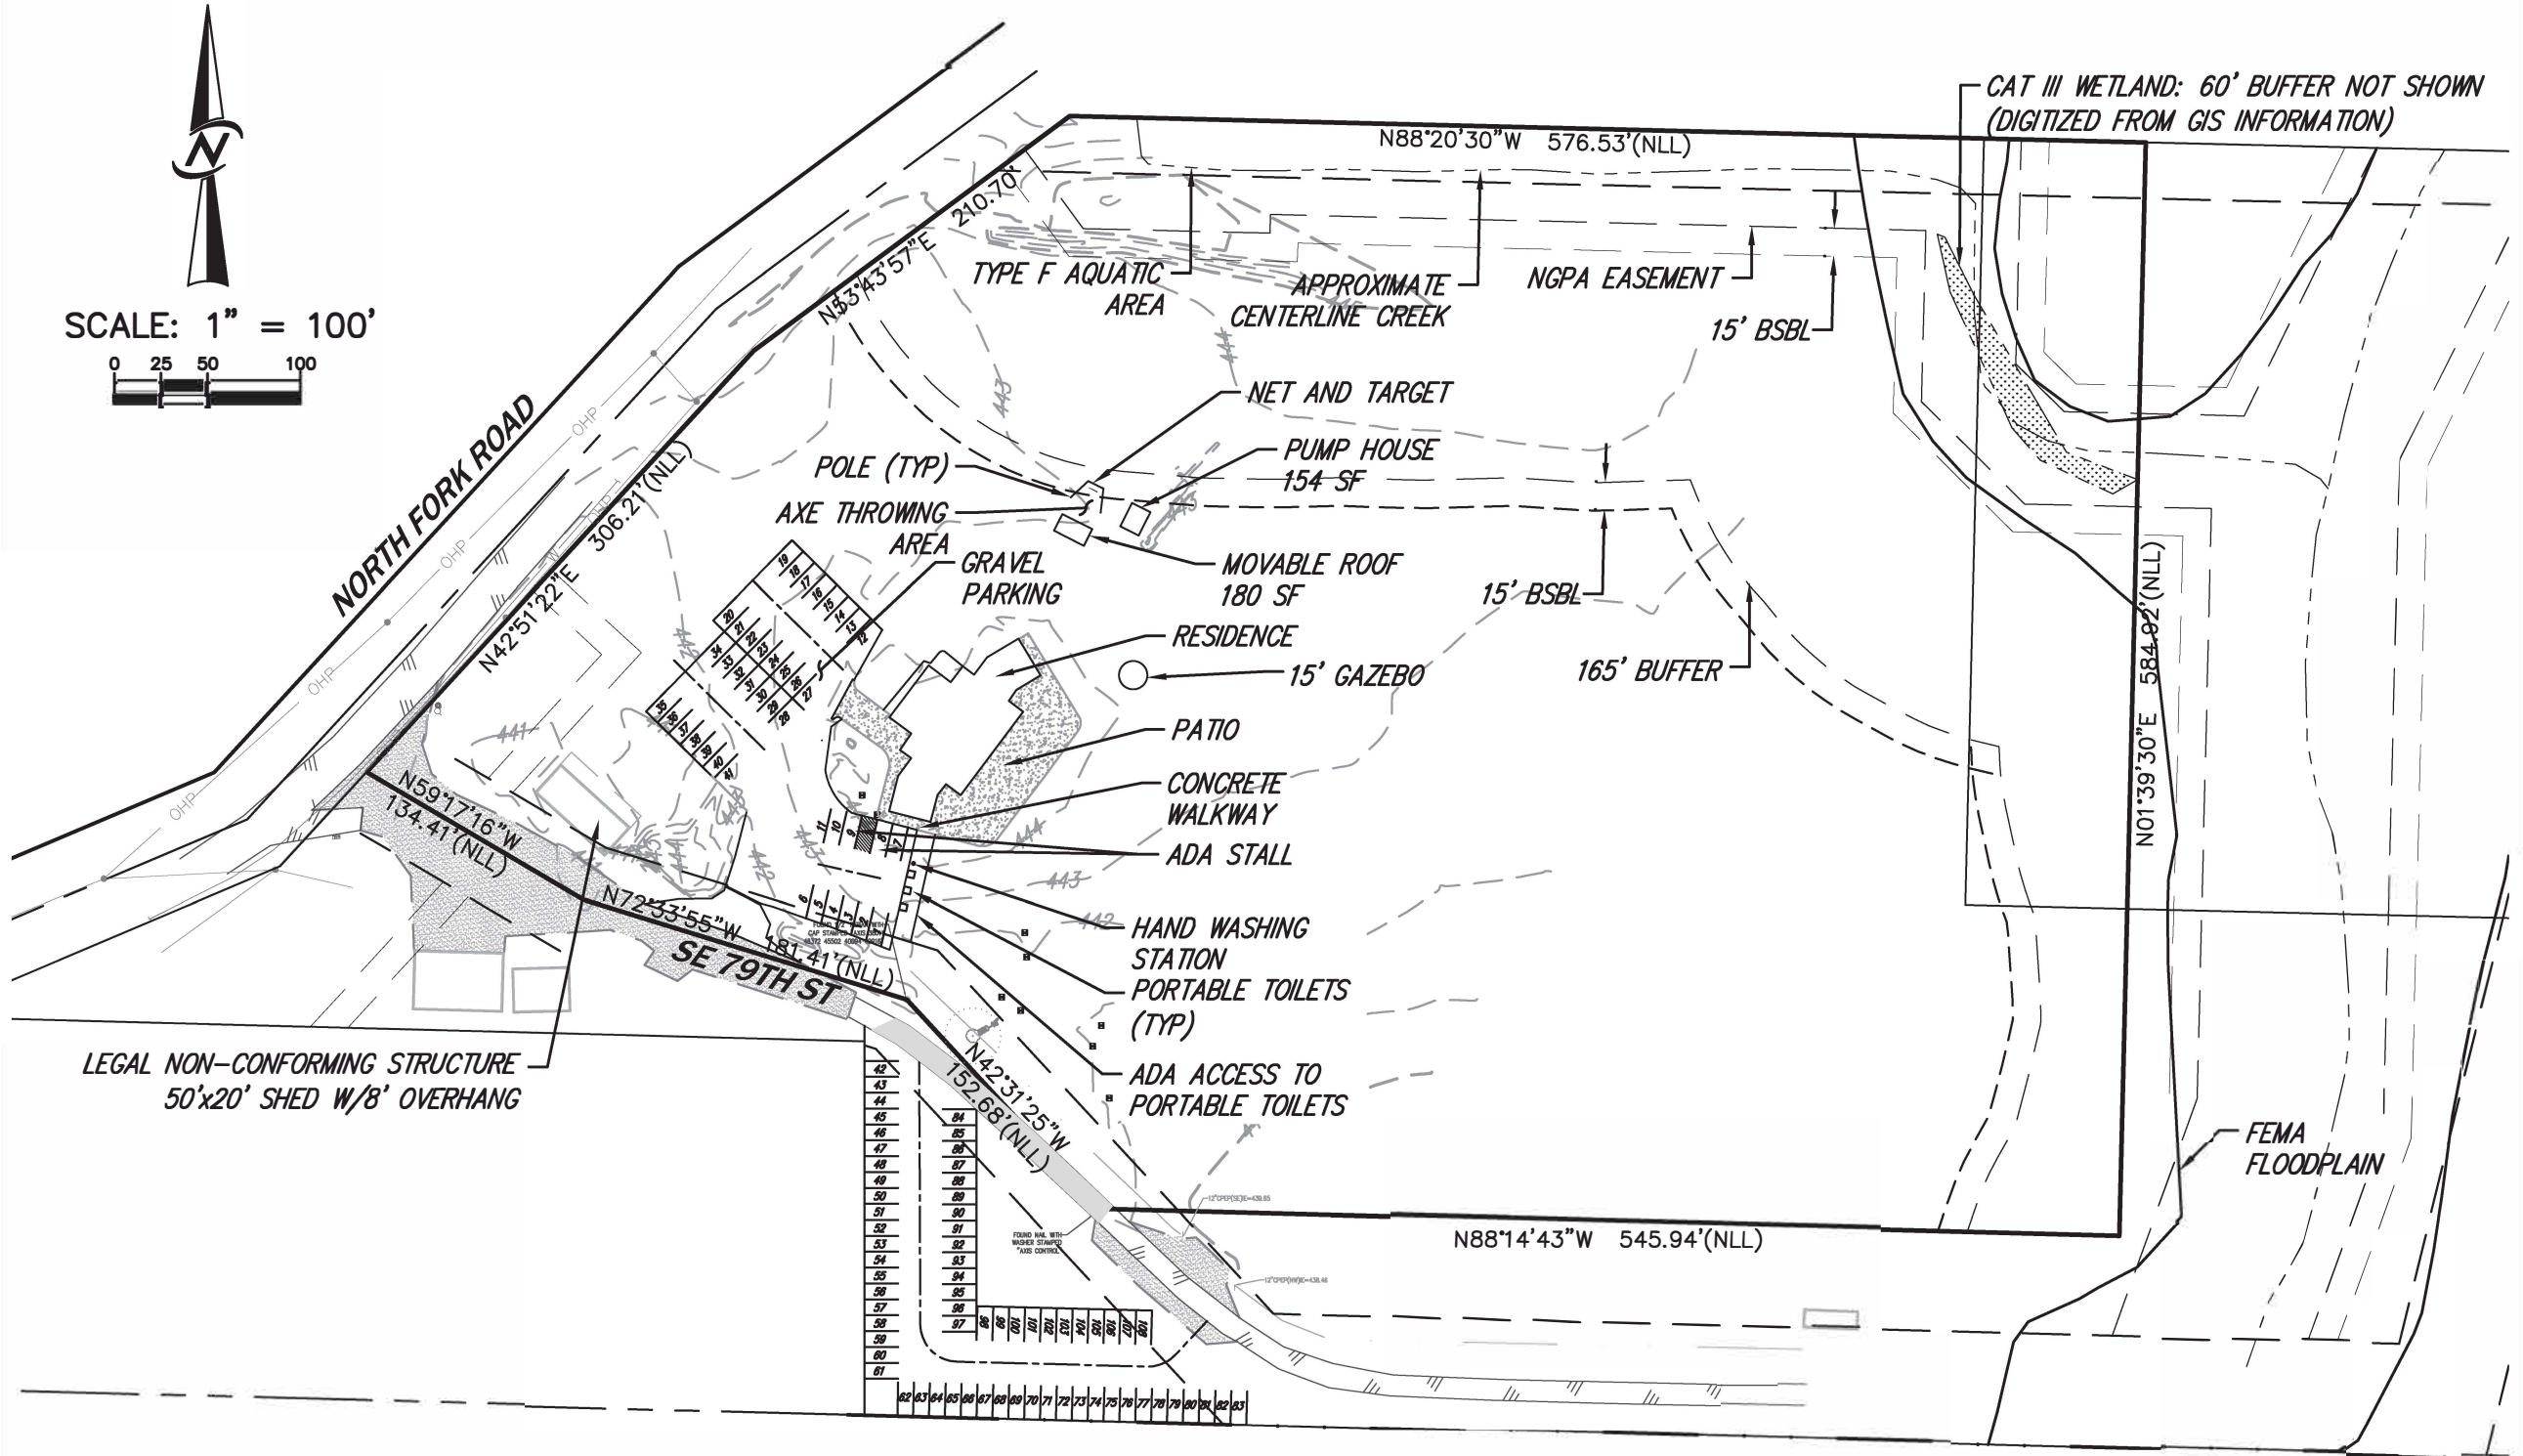

SCALE: 1" = 100'



Date Received By Permitting Division
09/15/2021

CORE DESIGN
 CIVIL ENGINEERING
 LANDSCAPE ARCHITECTURE
 PLANNING
 SURVEYING
 12100 NE 195th St, Suite 300 Bothell, Washington 98011 425.885.7877

CLAYTON LITTLEJOHN
 4310 SE 79TH ST
 SNOQUALMIE, WA. 98065
 PHONE: (253) 232-0562
 CONTACT: BILL MOFFET

LITTLEJOHN TUP Site Plan
 ADDRESS: 7830 NORTH FORK ROAD
 TAX ACCOUNT NO.: 2724089033
 CORE JOB NO. 18012