
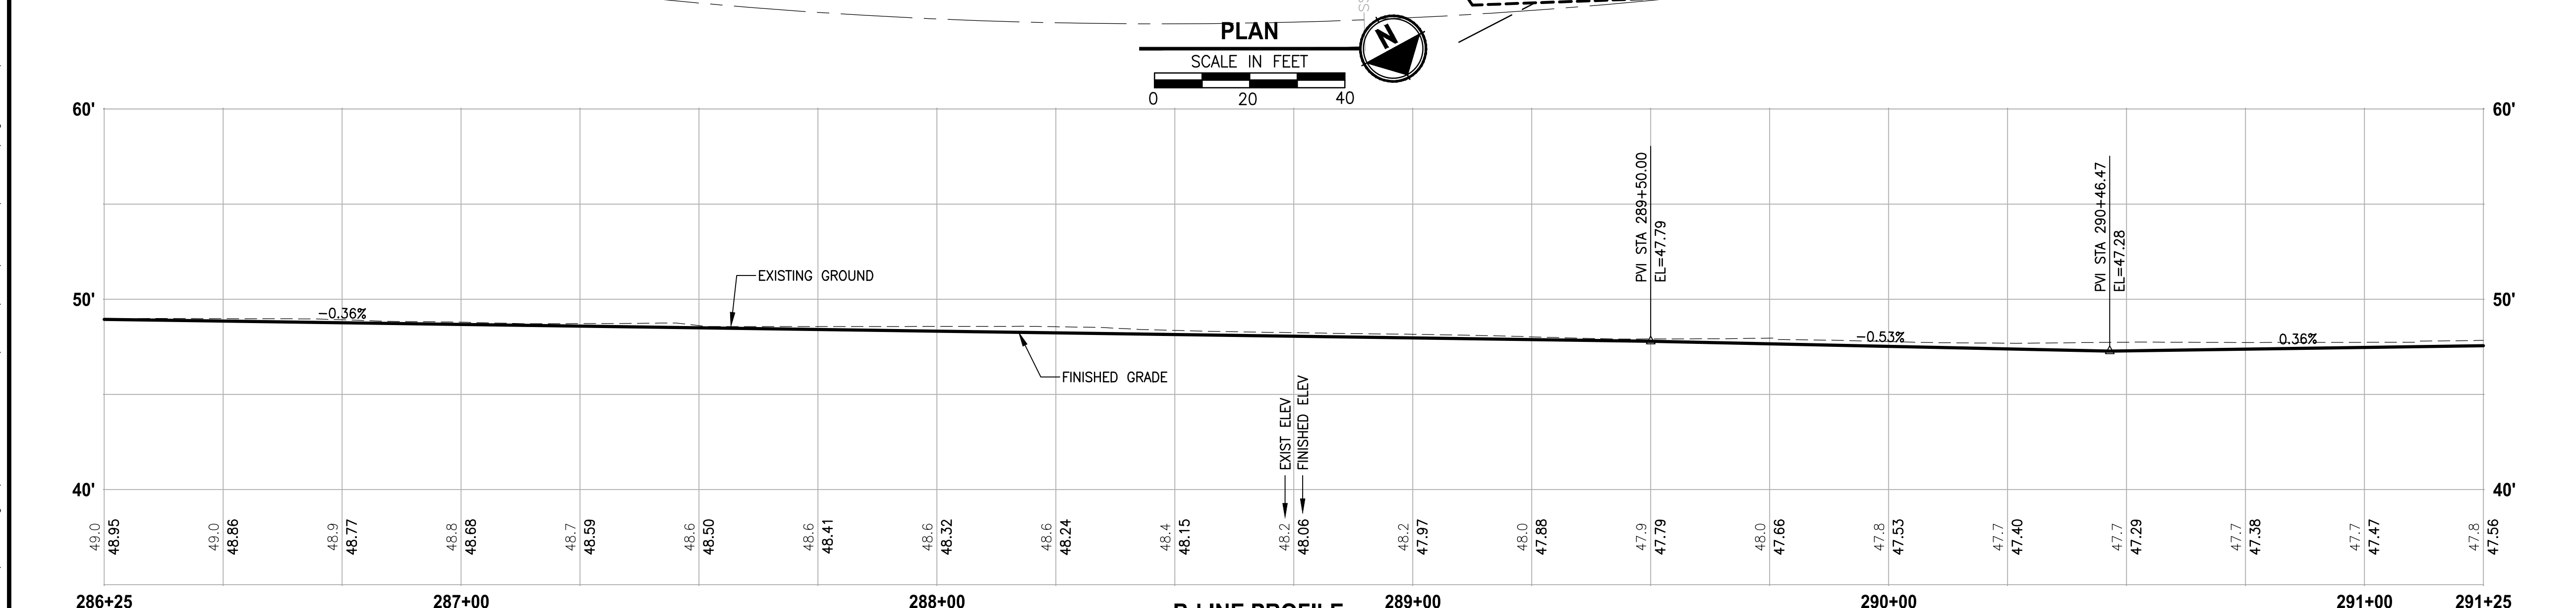


U:\P50\Projects\Clients\1521-KingCo\554-1521-075-ELST\99Sves\CADD\Phase 19\T03 CIV\DWG-Phase1\ PLOTTED BY: taumic DATE: Tuesday, February 9, 2021 10:19:06 AM LAYOUT: AL2

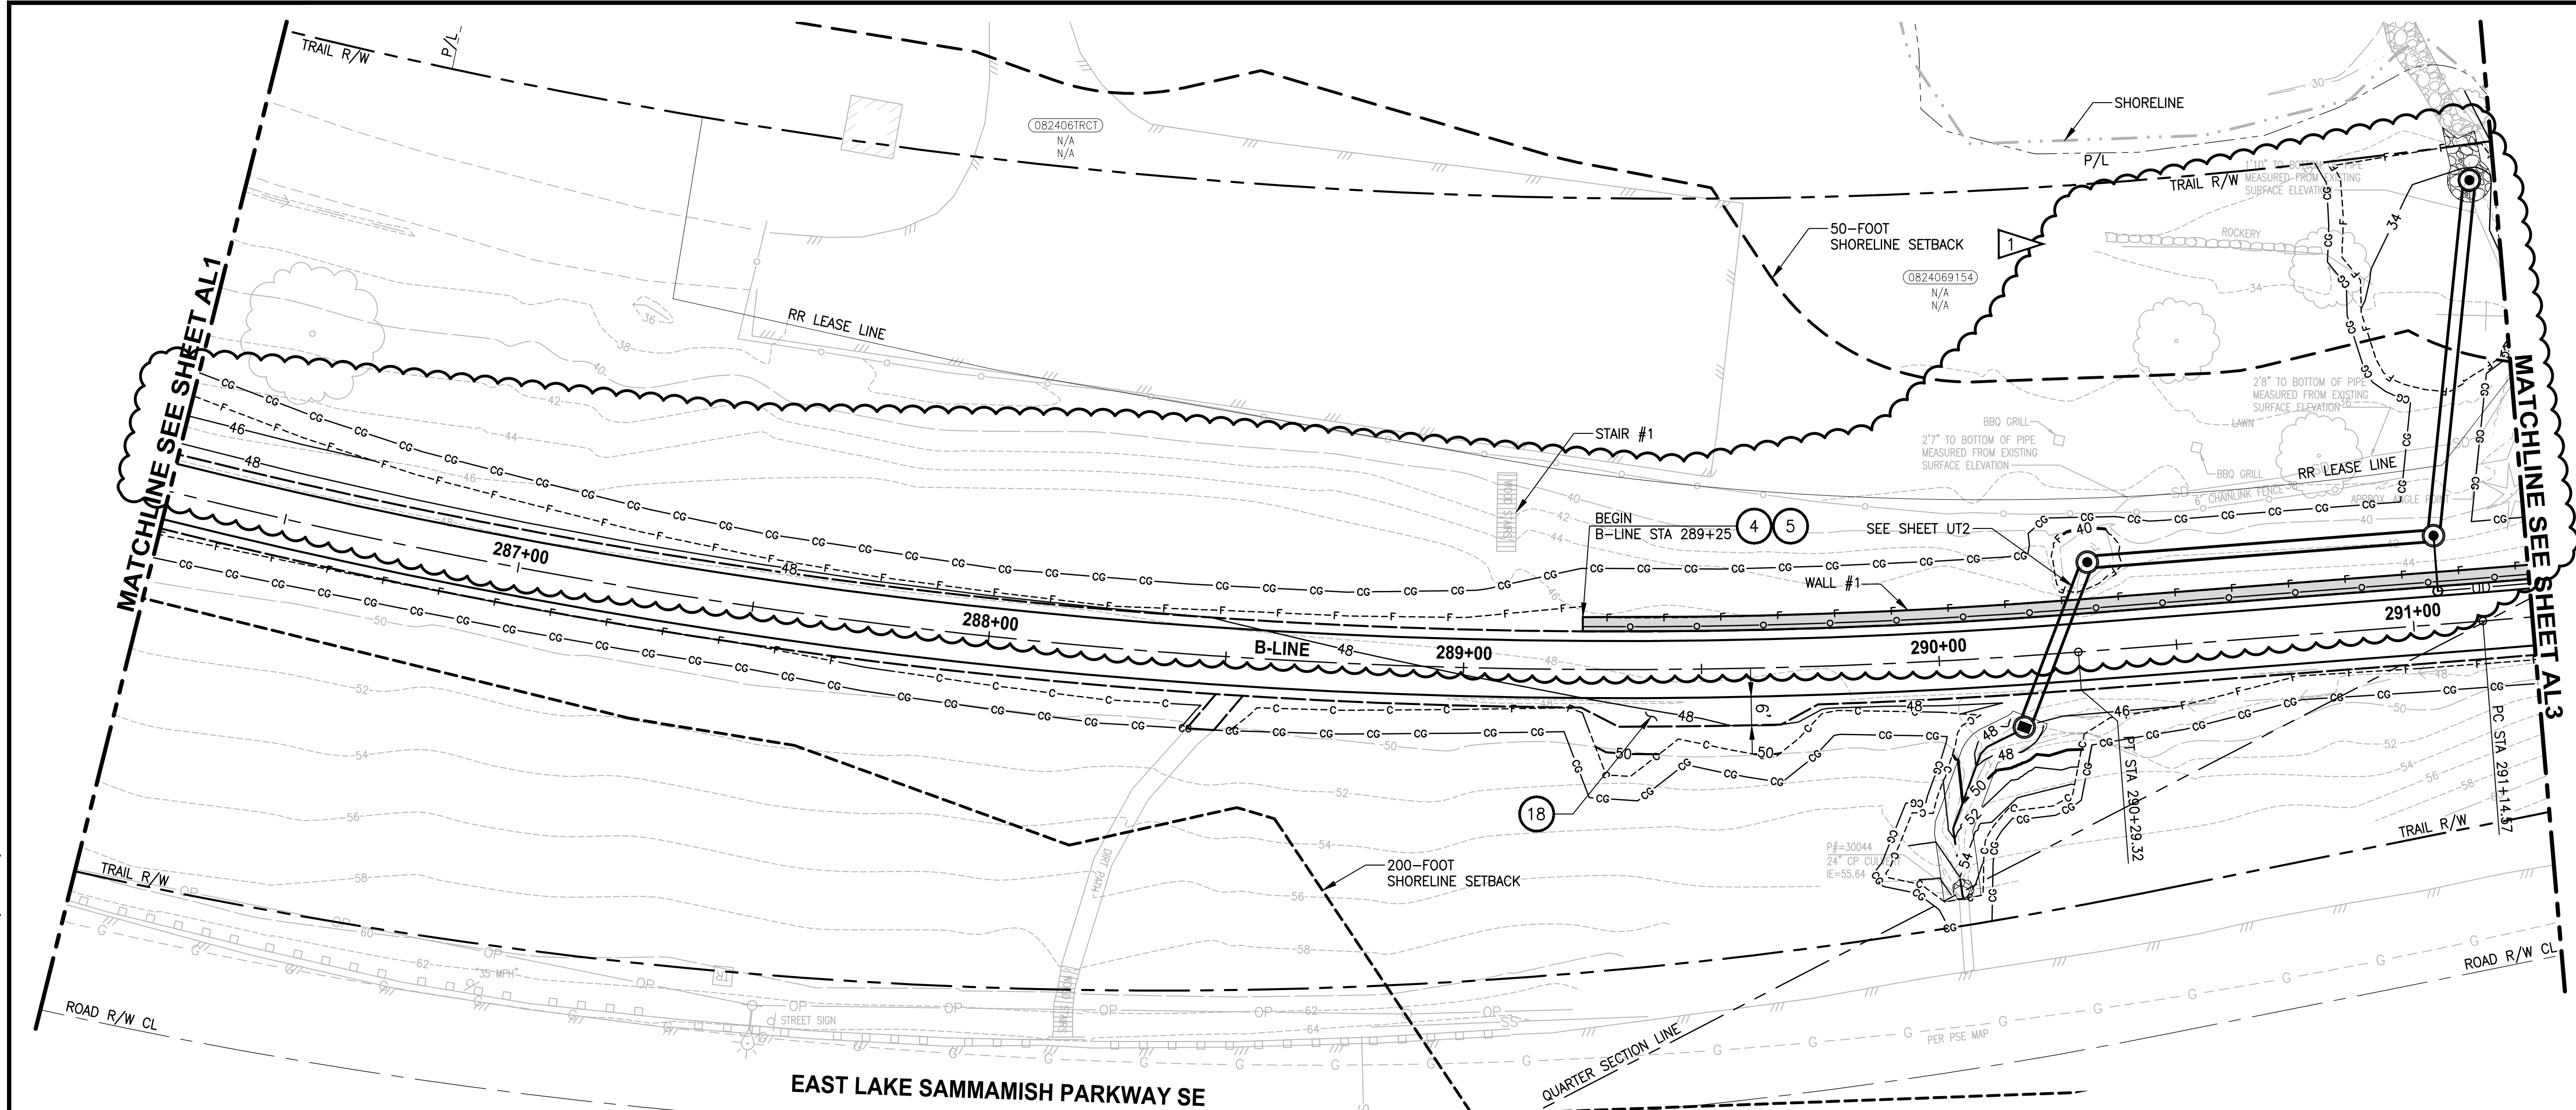

- CIVIL CONSTRUCTION NOTES:**
1. INSTALL STAIR, CIP CONCRETE STAIR TYPE. SEE S SHEETS FOR DETAILS.
 2. GRAVEL PATH (4" CSTC) WITH SELECT BORROW AS FILL TO GRADE.
 3. INSTALL WALL CAP ON EXISTING ECOLOGY BLOCK. FIELD VERIFY SIZE OF CAPS PRIOR TO MATERIAL FABRICATION.
 4. INSTALL STRUCTURAL EARTH WALL. SEE WALL DETAILS ON SHEET WD1. SEE WALL PROFILES ON WP SHEETS.
 5. INSTALL 4-FOOT COATED CHAIN LINK FENCE. SEE DETAILS ON SHEET MD8. SEE SHEET WD1 FOR MOUNTING ON TOP OF WALL.
 6. INSTALL CONCRETE LANDING SLAB, SEE DETAIL ON SHEET S7.
 7. INSTALL WOOD GUARDRAIL, SEE DETAILS ON SHEET MD2.
 8. INSTALL 2-RAIL FENCE, SEE DETAILS ON SHEET MD3.
 9. INSTALL CONCRETE PAD. SEE DETAIL 2 ON SHEET MD1.
 10. INSTALL ROCK WALL. SEE DETAILS ON SHEET MD1 AND DP SHEETS.
 11. INSTALL PATTERNED CONCRETE DRIVEWAY. SEE DETAILS ON SHEET MD4.
 12. INSTALL TYPE 1 REST STOP. SEE DETAILS ON SHEET MD1.
 13. INSTALL TYPE 2 REST STOP. SEE DETAILS ON SHEET MD1.
 14. INSTALL SOLDIER PILE WALL. SEE S SHEETS.
 15. INSTALL GRAVITY BLOCK WALL. SEE WALL DETAILS ON SHEETS WD1 AND WD2. SEE WALL PROFILES ON WP SHEETS.
 16. RESTORE STRUCTURE AFTER CONSTRUCTION. USE IN-KIND MATERIAL AND SIZE. SEE SPECIFICATIONS.
 17. INSTALL EXTRUDED CURB TYPE 1 PER WSDOT STD PLAN F-10.42-00. SEE APPENDIX B IN THE SPECIFICATIONS.
 18. GRAVEL REST STOP PULL-OUT. SEE DETAIL SHEET ON MD1.
 19. LEAVE 5' GAP IN FENCING FOR STAIR ACCESS.
 20. INSTALL METAL HANDRAIL PER KCORS FIG. 5-007. SEE S SHEETS FOR LIMITS AND DETAILS OF HANDRAIL. SEE APPENDIX B IN SPECIFICATIONS.
 21. INSTALL SLOPE PROTECTION. OMIT 0.5' SLOPE ROUNDING. SEE DETAIL 4 ON SHEET MD4.
 22. RESTORE CONCRETE STAIR RESTORATION, SEE DETAIL 5 ON SHEET MD4.
 23. INSTALL SLOPE PROTECTION, SEE DETAIL 4 ON SHEET MD4.
 24. INSTALL CHAIN LINK CANTILEVER GATE, SEE DETAIL 2 ON SHEET MD9.
 25. INSTALL 4-FOOT COATED CHAIN LINK SINGLE (SWING) GATE PER WSDOT STD PLAN L-30.10-02.
 26. NOT USED.
 27. INSTALL 4-FOOT COATED CHAIN LINK FENCE ON TOP OF SOLDIER PILE WALL. SEE DETAILS ON MD8, SEE SHEET S3 AND S8 FOR LOCATION ALONG SOLDIER PILE WALL.

- LEGEND:**
- RETAINING WALL
 - SOLDIER PILE WALL
 - WOOD GUARDRAIL
 - LANDING PAD
 - SLOPE PROTECTION

- GENERAL NOTES:**
1. SEE UT SHEETS FOR UTILITY AND DRAINAGE IMPROVEMENTS.
 2. SEE DP SHEETS FOR DRIVEWAY DETAILS AND GRADING.
 3. EXISTING FEATURES/TREES CALLED OUT TO BE REMOVED ON SP SHEETS ARE NOT SHOWN ON AL SHEETS FOR CLARITY PURPOSES.
 4. SEE LA SHEETS FOR RESTORATION ALONG TRAIL SIDES OR ALONG BOTTOM OF WALLS.
 5. SEE TE AND LA SHEETS FOR CUT WALL BACK SLOPE RESTORATION TREATMENT.

CITY OF SAMMAMISH APPROVAL

PLANNING DEPT. APPROVAL
BY: Abaty
DATE: 06/10/2021

CITY OF SAMMAMISH PUBLIC WORKS DEVELOPMENT REVIEW
These drawings have been reviewed for compliance with City of Sammamish Clearing and Grading and Stormwater requirements and also in accordance with the requirements as established in the Settlement Agreement between King County vs. City of Sammamish No. C17-0921 JCC and King County vs. City of Sammamish No. 17-2-28922-7 SEA and have been deemed ACCEPTABLE. The reviewer accepts no responsibility for any errors and/or omissions made by the preparer of these drawings.
10 June 2021


REVISIONS	DATE	BY	DESIGNED
1	ADDENDUM #1	2/8/21	CB
			M. TSUN
			B. PURGANAN
			Y. HO
			J. BAILEY

ONE INCH AT FULL SCALE.
IF NOT, SCALE ACCORDINGLY

FILE NAME
BL1521075P19T03AL-01

JOB No.
554-1521-075 P19 T03

DATE
NOVEMBER 2020

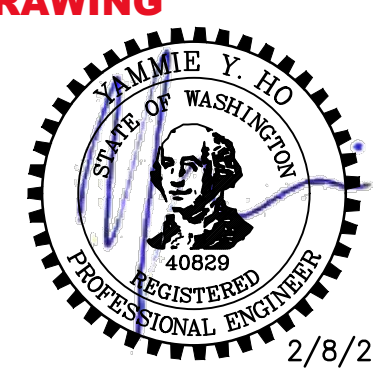

Parametrix
ENGINEERING · PLANNING · ENVIRONMENTAL SCIENCES

719 2ND AVENUE, SUITE 200 | SEATTLE, WA 98104
P 206.394.3700
WWW.PARAMETRIX.COM

PROJECT NAME

**EAST LAKE SAMMAMISH
MASTER PLAN TRAIL
SOUTH SAMMAMISH SEGMENT B - PHASE 1**




SAMMAMISH, WA

PLAN AND PROFILE

SHEET NO.
49 OF 190

AL2


U:\P50\Projects\Clients\1521-KingCo\554-1521-075-ELST\99Sves\CADD\Phase 19\T03 CIV\DWG-Phase1\ PLOTTED BY: taumic DATE: Tuesday, February 9, 2021 10:19:20 AM
LAYOUT: AL3

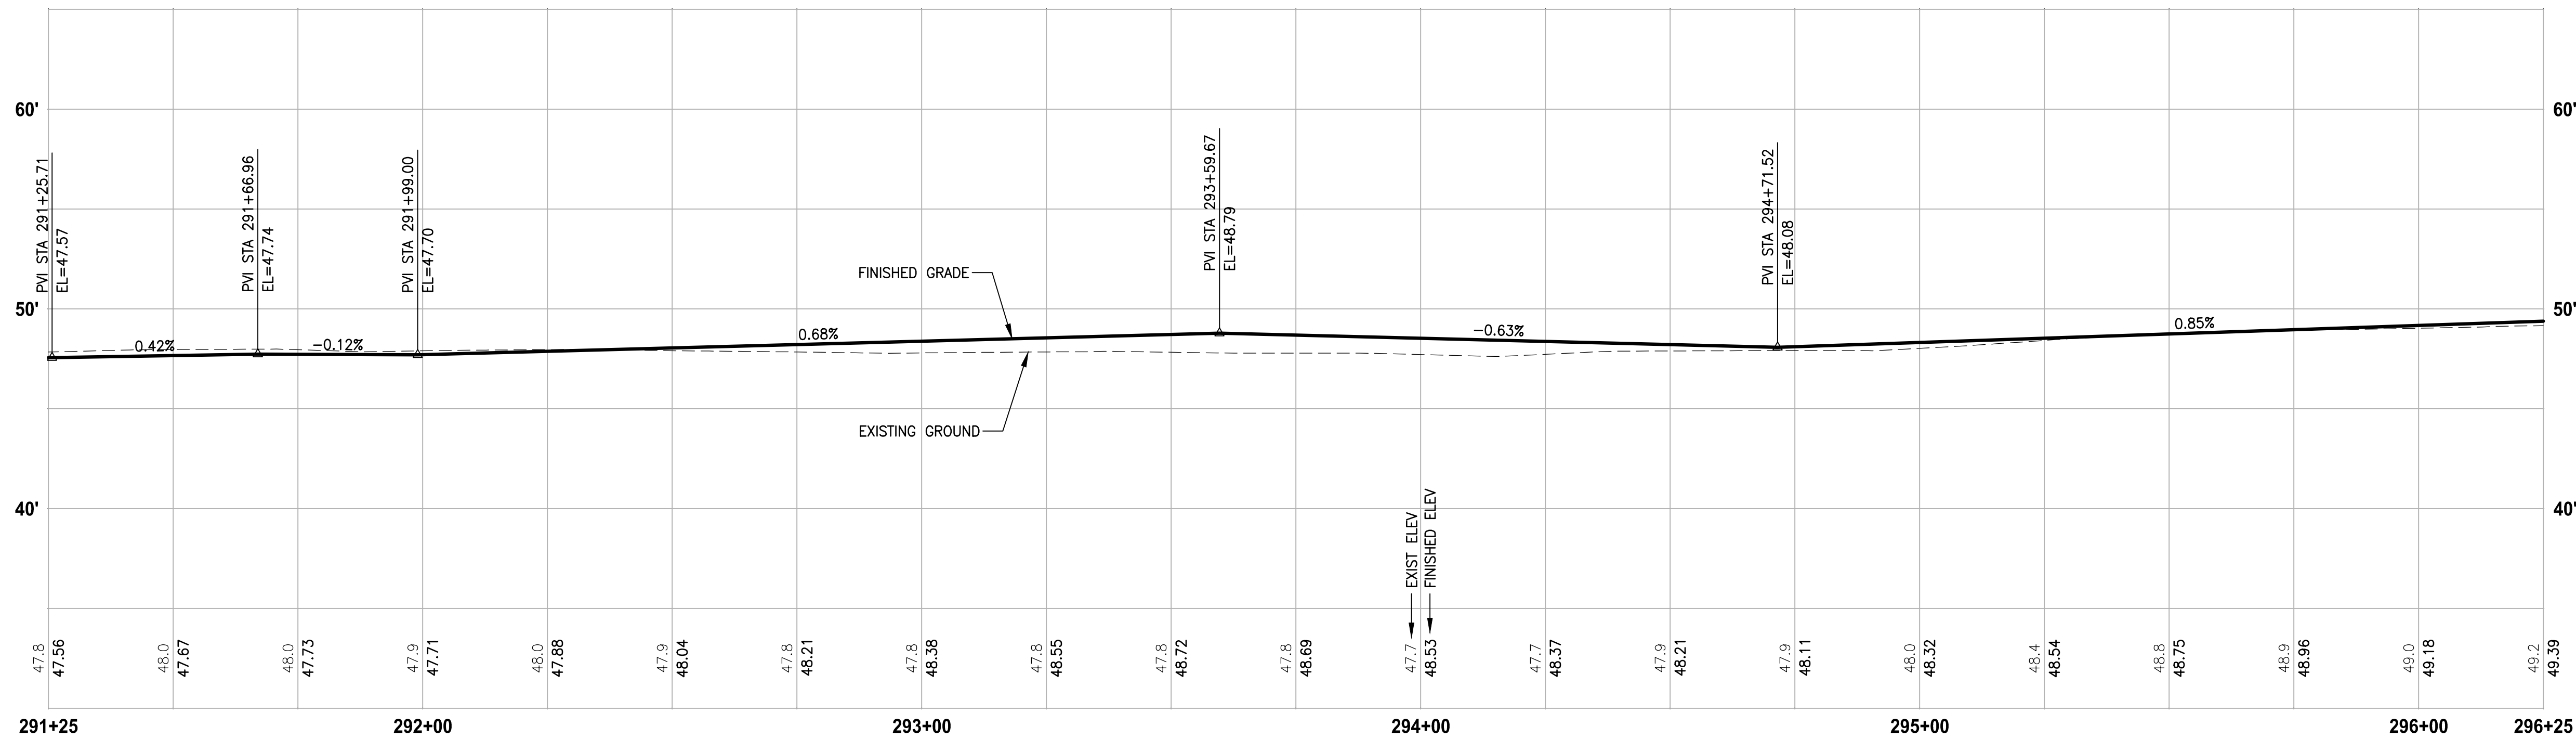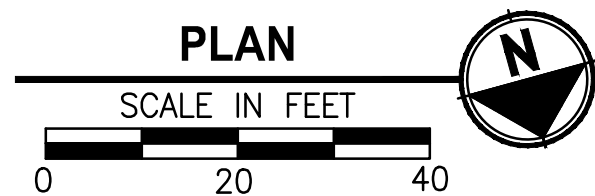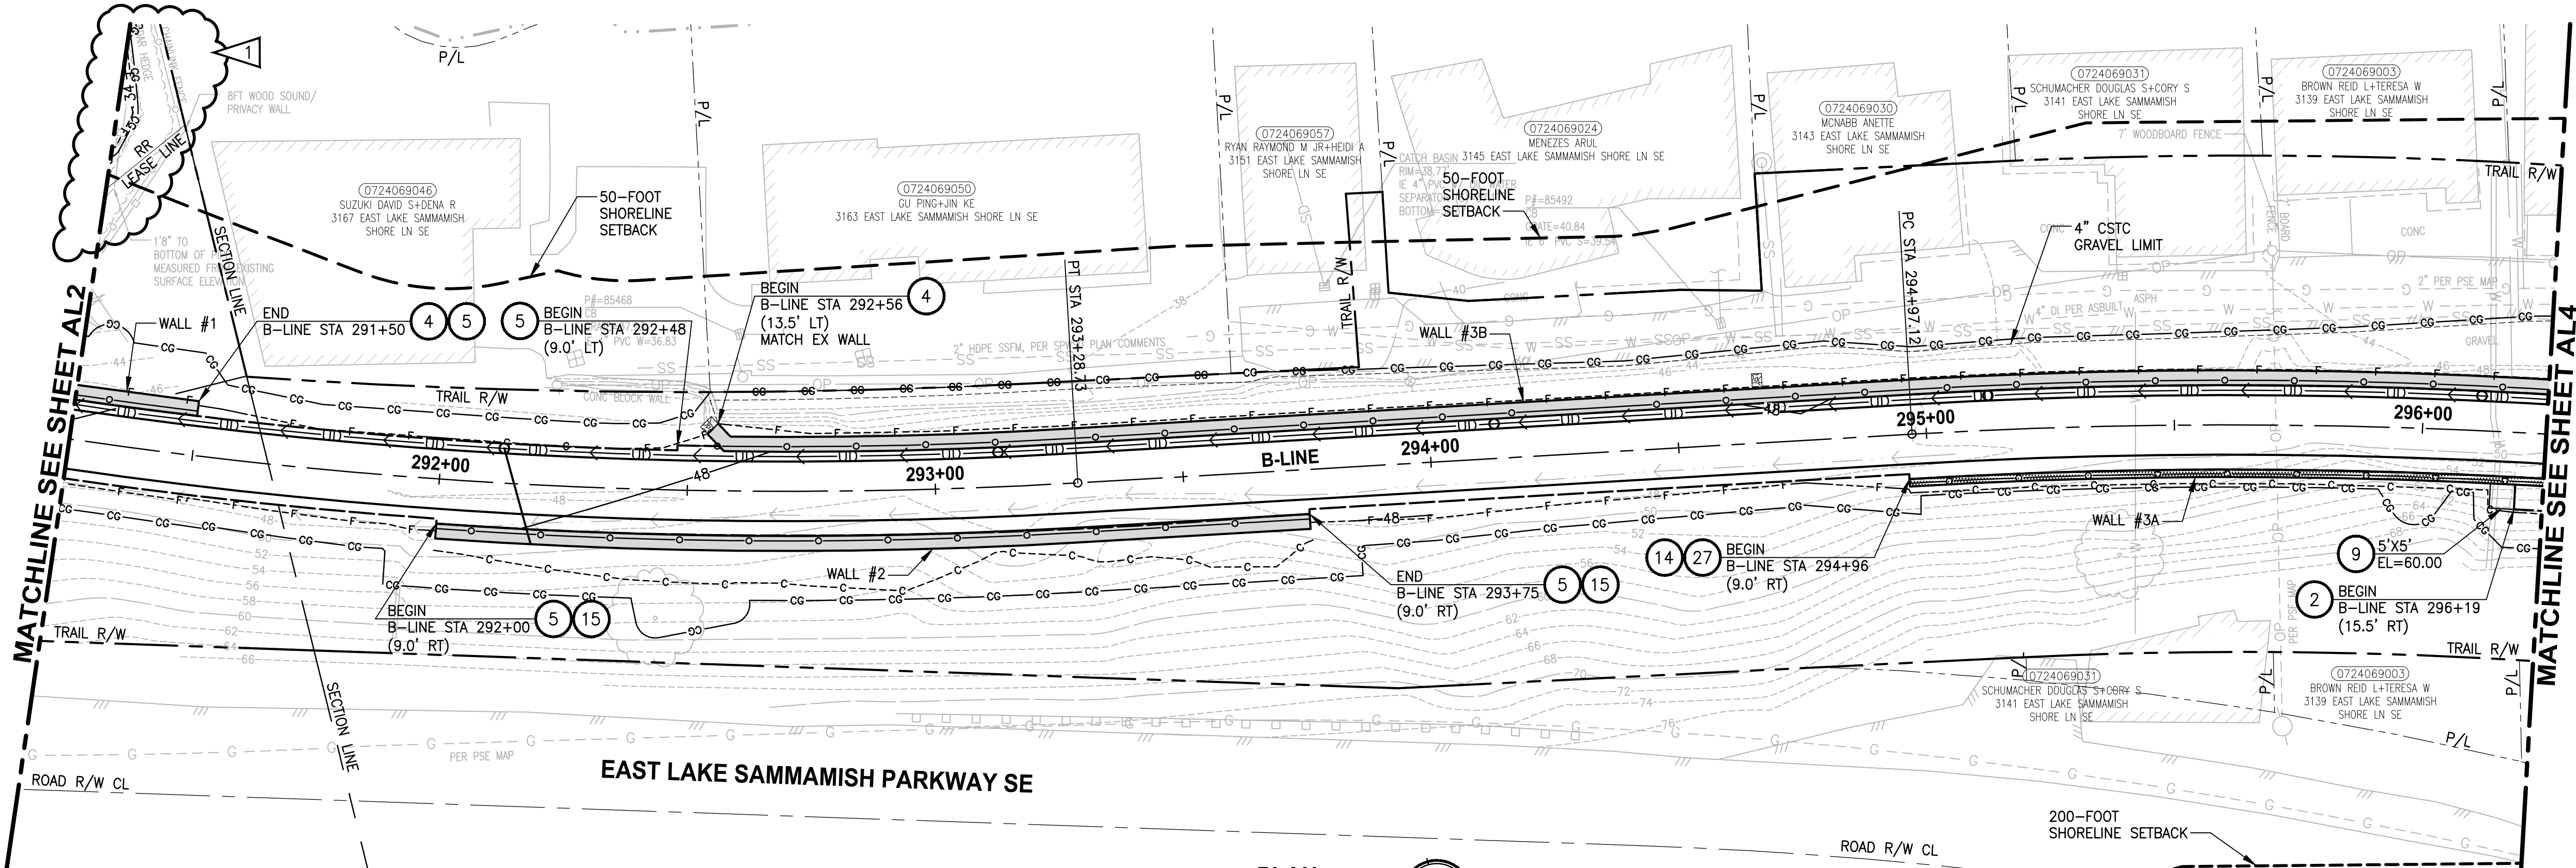

B-LINE PROFILE

HORIZ: 1"=20'
VERT: 1"=5'

CONFORMED DRAWING

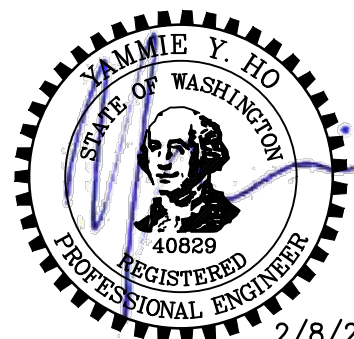

REVISIONS	DATE	BY	DESIGNED
1	ADDENDUM #1	2/8/21	CB
			M. TSUN
			B. PURGANAN
			Y. HO
			J. BAILEY

ONE INCH AT FULL SCALE. IF NOT, SCALE ACCORDINGLY
FILE NAME BL1521075P19T03AL-01
JOB No. 554-1521-075 P19 T03
DATE NOVEMBER 2020

Parametrix
ENGINEERING · PLANNING · ENVIRONMENTAL SCIENCES
719 2ND AVENUE, SUITE 200 | SEATTLE, WA 98104
P 206.394.3700
WWW.PARAMETRIX.COM

PROJECT NAME
**EAST LAKE SAMMAMISH
MASTER PLAN TRAIL
SOUTH SAMMAMISH SEGMENT B - PHASE 1**
SAMMAMISH, WA

PLAN AND PROFILE

SHEET NO.
50 OF 190

AL3

CIVIL CONSTRUCTION NOTES:

1. INSTALL STAIR, CIP CONCRETE STAIR TYPE. SEE S SHEETS FOR DETAILS.
2. GRAVEL PATH (4" CSTC) WITH SELECT BORROW AS FILL TO GRADE.
3. INSTALL WALL CAP ON EXISTING ECOLOGY BLOCK. FIELD VERIFY SIZE OF CAPS PRIOR TO MATERIAL FABRICATION.
4. INSTALL STRUCTURAL EARTH WALL. SEE WALL DETAILS ON SHEET WD1. SEE WALL PROFILES ON WP SHEETS.
5. INSTALL 4-FOOT COATED CHAIN LINK FENCE. SEE DETAILS ON SHEET MD8. SEE SHEET WD1 FOR MOUNTING ON TOP OF WALL.
6. INSTALL CONCRETE LANDING SLAB, SEE DETAIL ON SHEET S7.
7. INSTALL WOOD GUARDRAIL, SEE DETAILS ON SHEET MD2.
8. INSTALL 2-RAIL FENCE, SEE DETAILS ON SHEET MD3.
9. INSTALL CONCRETE PAD. SEE DETAIL 2 ON SHEET MD1.
10. INSTALL ROCK WALL. SEE DETAILS ON SHEET MD1 AND DP SHEETS.
11. INSTALL PATTERNED CONCRETE DRIVEWAY. SEE DETAILS ON SHEET MD4.
12. INSTALL TYPE 1 REST STOP. SEE DETAILS ON SHEET MD1.
13. INSTALL TYPE 2 REST STOP. SEE DETAILS ON SHEET MD1.
14. INSTALL SOLDIER PILE WALL. SEE S SHEETS.
15. INSTALL GRAVITY BLOCK WALL. SEE WALL DETAILS ON SHEETS WD1 AND WD2. SEE WALL PROFILES ON WP SHEETS.
16. RESTORE STRUCTURE AFTER CONSTRUCTION. USE IN-KIND MATERIAL AND SIZE. SEE SPECIFICATIONS.
17. INSTALL EXTRUDED CURB TYPE 1 PER WSDOT STD PLAN F-10.42-00. SEE APPENDIX B IN THE SPECIFICATIONS.
18. GRAVEL REST STOP PULL-OUT. SEE DETAIL SHEET ON MD1.
19. LEAVE 5' GAP IN FENCING FOR STAIR ACCESS.
20. INSTALL METAL HANDRAIL PER KCORS FIG. 5-007. SEE S SHEETS FOR LIMITS AND DETAILS OF HANDRAIL. SEE APPENDIX B IN SPECIFICATIONS.
21. INSTALL SLOPE PROTECTION. OMIT 0.5' SLOPE ROUNDING. SEE DETAIL 4 ON SHEET MD4.
22. RESTORE CONCRETE STAIR RESTORATION, SEE DETAIL 5 ON SHEET MD4.
23. INSTALL SLOPE PROTECTION, SEE DETAIL 4 ON SHEET MD4.
24. INSTALL CHAIN LINK CANTILEVER GATE, SEE DETAIL 2 ON SHEET MD9.
25. INSTALL 4-FOOT COATED CHAIN LINK SINGLE (SWING) GATE PER WSDOT STD PLAN L-30.10-02.
26. NOT USED.
27. INSTALL 4-FOOT COATED CHAIN LINK FENCE ON TOP OF SOLDIER PILE WALL. SEE DETAILS ON MD8, SEE SHEET S3 AND S8 FOR LOCATION ALONG SOLDIER PILE WALL.

LEGEND:

- RETAINING WALL
- SOLDIER PILE WALL
- WOOD GUARDRAIL
- LANDING PAD
- SLOPE PROTECTION

GENERAL NOTES:



1. SEE UT SHEETS FOR UTILITY AND DRAINAGE IMPROVEMENTS.
2. SEE DP SHEETS FOR DRIVEWAY DETAILS AND GRADING.
3. EXISTING FEATURES/TREES CALLED OUT TO BE REMOVED ON SP SHEETS ARE NOT SHOWN ON AL SHEETS FOR CLARITY PURPOSES.
4. SEE LA SHEETS FOR RESTORATION ALONG TRAIL SIDES OR ALONG BOTTOM OF WALLS.
5. SEE TE AND LA SHEETS FOR CUT WALL BACK SLOPE RESTORATION TREATMENT.

CITY OF SAMMAMISH APPROVAL

**CITY OF SAMMAMISH PUBLIC WORKS
DEVELOPMENT REVIEW**
These drawings have been reviewed for compliance with City of Sammamish Clearing and Grading and Stormwater requirements and also in accordance with the requirements as established in the Settlement Agreement between King County vs. City of Sammamish No. C17-0921 JCC and King County vs. City of Sammamish No. 17-2-28922-7 SEA and have been deemed ACCEPTABLE. The reviewer accepts no responsibility for any errors and/or omissions made by the preparer of these drawings.
10 June 2021

PLANNING DEPT. APPROVAL
BY: Abaty
DATE: 06/10/2021
Community Dev

U:\PSO\Projects\Clients\1521-075-ELST\99SVcs\CADD\Phase 19\T03 CIV\DWG-Phase1\ PLOTTED BY: taunmic DATE: Wednesday, February 17, 2021 4:42:43 PM LAYOUT: AL4

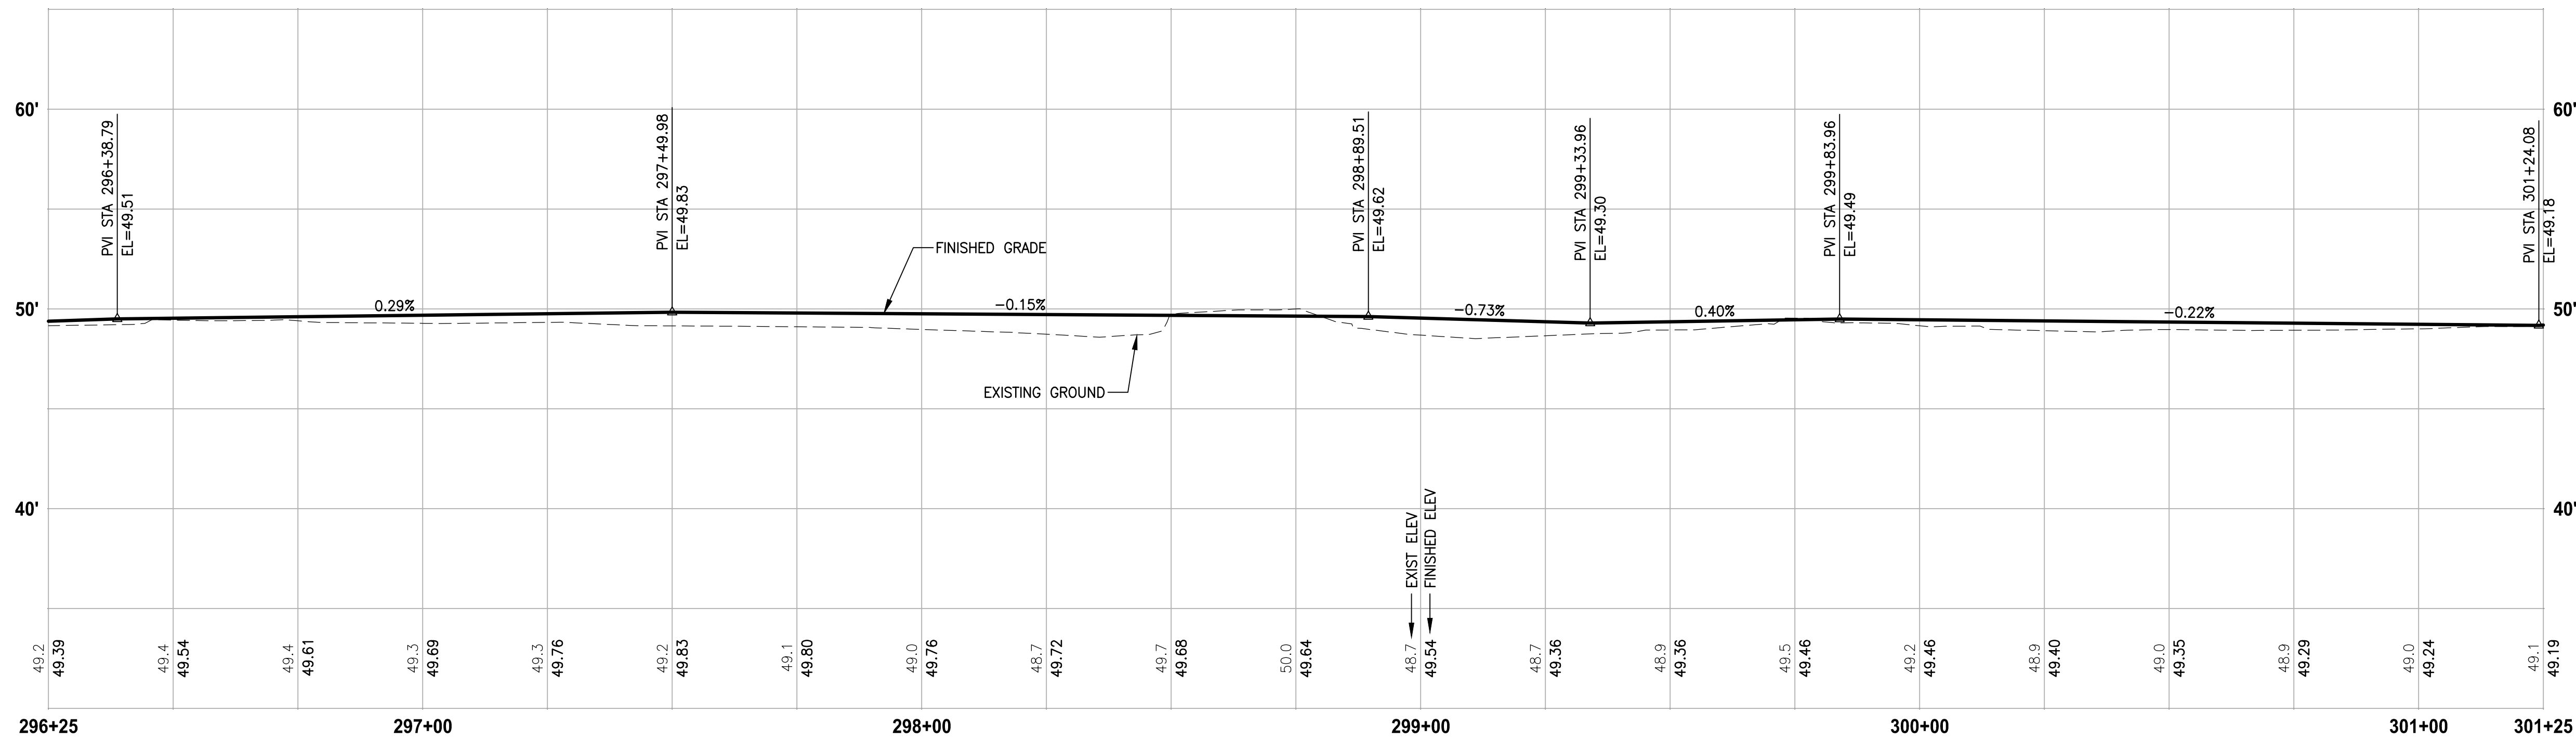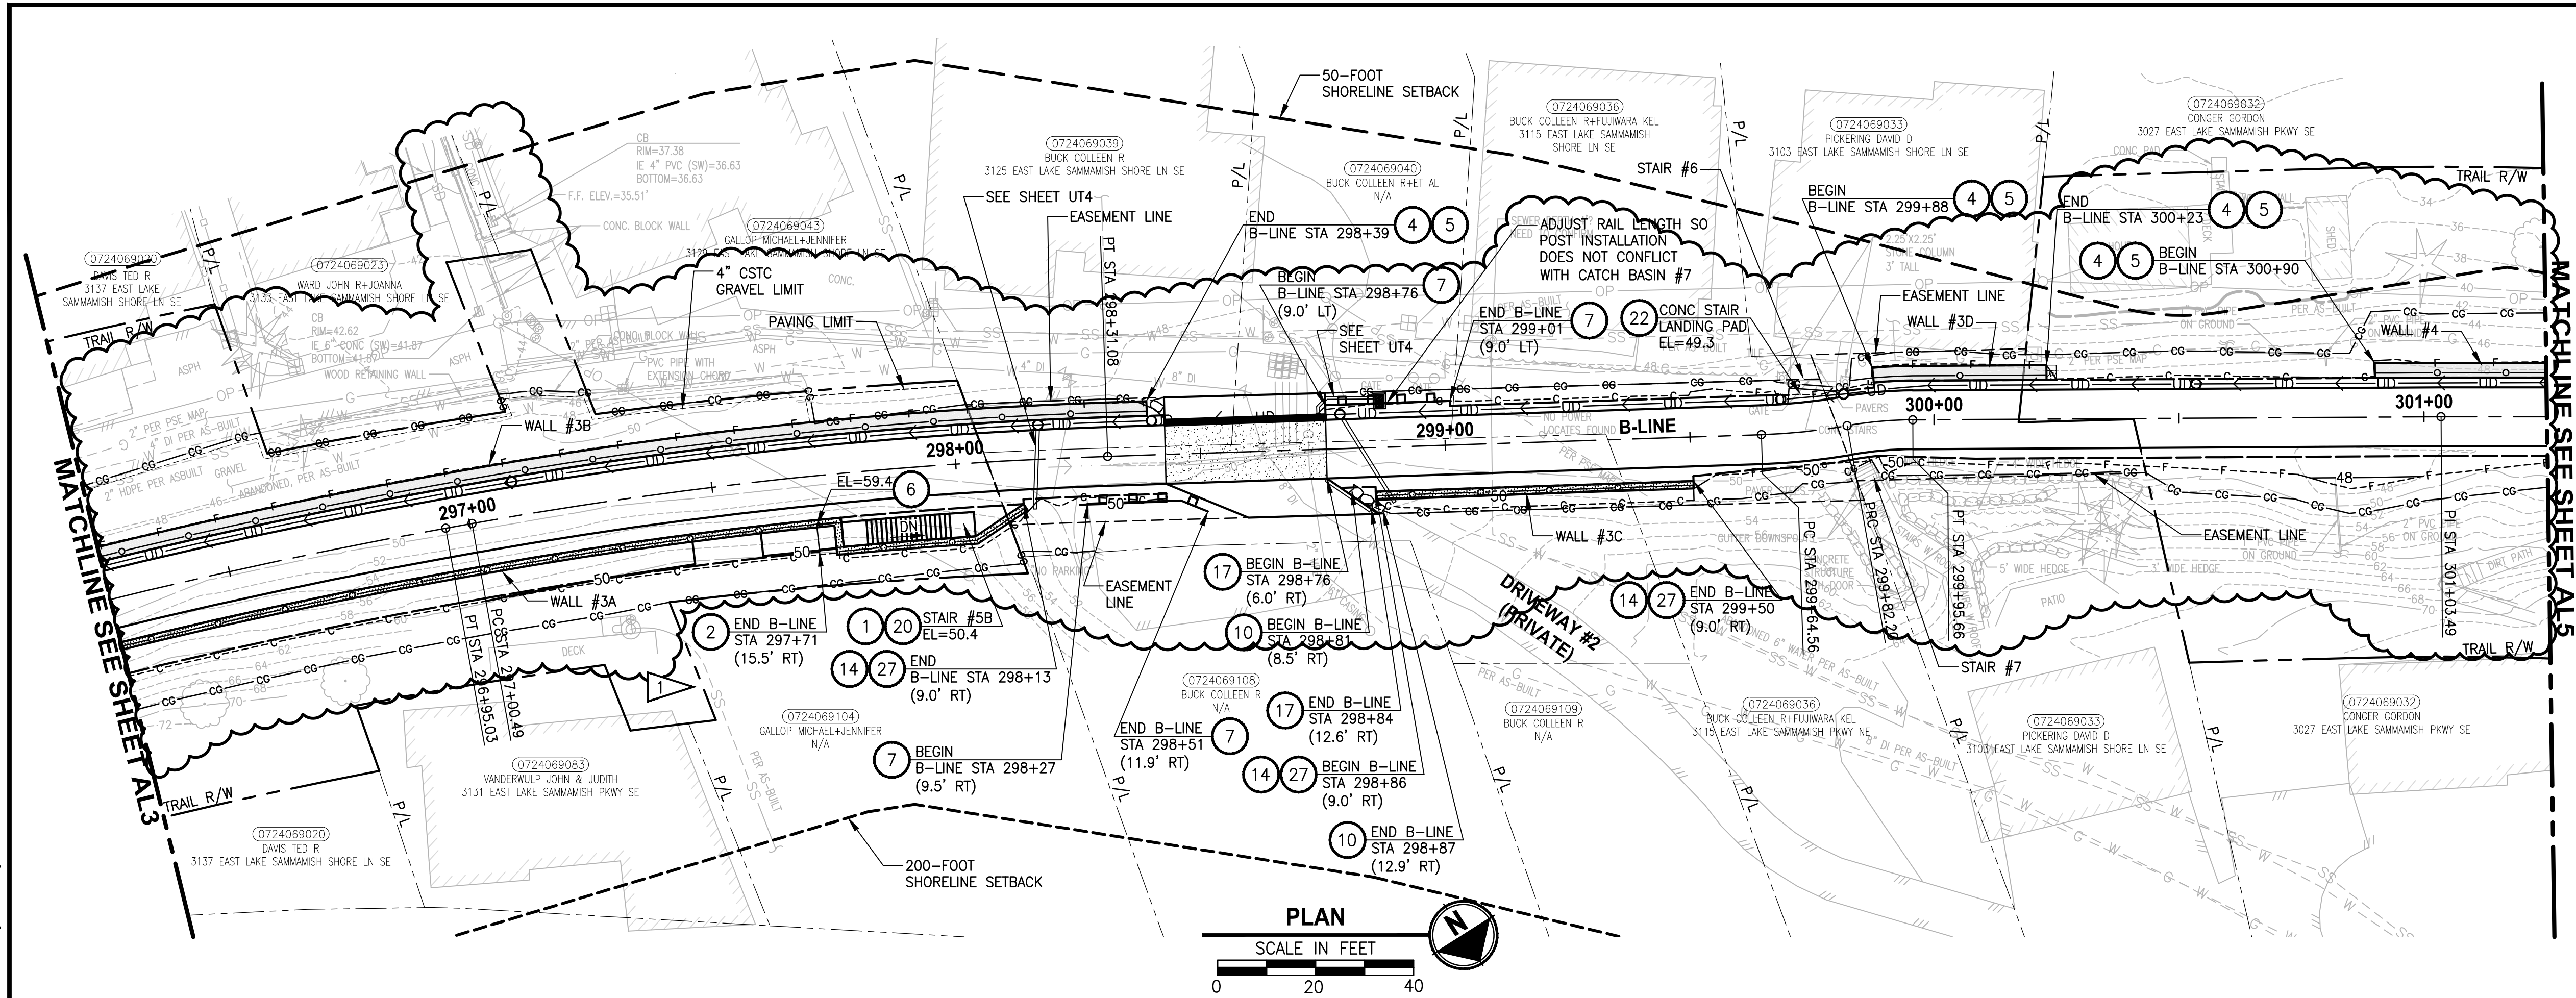

B-LINE PROFILE

HORIZ: 1"=20'
VERT: 1"=5'

CONFORMED DRAWING



ONE INCH AT FULL SCALE.
IF NOT, SCALE ACCORDINGLY
FILE NAME
BL1521075P19T03AL-01
JOB No.
554-1521-075 P19 T03
DATE
NOVEMBER 2020

Parametrix
ENGINEERING · PLANNING · ENVIRONMENTAL SCIENCES
719 2ND AVENUE, SUITE 200 | SEATTLE, WA 98104
P 206.394.3700
WWW.PARAMETRIX.COM

PROJECT NAME
**EAST LAKE SAMMAMISH
MASTER PLAN TRAIL
SOUTH SAMMAMISH SEGMENT B - PHASE 1**
SAMMAMISH, WA

PLAN AND PROFILE

SHEET NO.
51 OF 190

AL4

CIVIL CONSTRUCTION NOTES:

1. INSTALL STAIR, CIP CONCRETE STAIR TYPE. SEE S SHEETS FOR DETAILS.
2. GRAVEL PATH (4" CSTC) WITH SELECT BORROW AS FILL TO GRADE.
3. INSTALL WALL CAP ON EXISTING ECOLOGY BLOCK. FIELD VERIFY SIZE OF CAPS PRIOR TO MATERIAL FABRICATION.
4. INSTALL STRUCTURAL EARTH WALL. SEE WALL DETAILS ON SHEET WD1. SEE WALL PROFILES ON WP SHEETS.
5. INSTALL 4-FOOT COATED CHAIN LINK FENCE. SEE DETAILS ON SHEET MD8. SEE SHEET WD1 FOR MOUNTING ON TOP OF WALL.
6. INSTALL CONCRETE LANDING SLAB, SEE DETAIL ON SHEET S7.
7. INSTALL WOOD GUARDRAIL, SEE DETAILS ON SHEET MD2.
8. INSTALL 2-RAIL FENCE, SEE DETAILS ON SHEET MD3.
9. INSTALL CONCRETE PAD. SEE DETAIL 2 ON SHEET MD1.
10. INSTALL ROCK WALL. SEE DETAILS ON SHEET MD1 AND DP SHEETS.
11. INSTALL PATTERNED CONCRETE DRIVEWAY. SEE DETAILS ON SHEET MD4.
12. INSTALL TYPE 1 REST STOP. SEE DETAILS ON SHEET MD1.
13. INSTALL TYPE 2 REST STOP. SEE DETAILS ON SHEET MD1.
14. INSTALL SOLDIER PILE WALL. SEE S SHEETS.
15. INSTALL GRAVITY BLOCK WALL. SEE WALL DETAILS ON SHEETS WD1 AND WD2. SEE WALL PROFILES ON WP SHEETS.
16. RESTORE STRUCTURE AFTER CONSTRUCTION. USE IN-KIND MATERIAL AND SIZE. SEE SPECIFICATIONS.
17. INSTALL EXTRUDED CURB TYPE 1 PER WSDOT STD PLAN F-10.42-00. SEE APPENDIX B IN THE SPECIFICATIONS.
18. GRAVEL REST STOP PULL-OUT. SEE DETAIL SHEET ON MD1.
19. LEAVE 5' GAP IN FENCING FOR STAIR ACCESS.
20. INSTALL METAL HANDRAIL PER KCORS FIG. 5-007. SEE S SHEETS FOR LIMITS AND DETAILS OF HANDRAIL. SEE APPENDIX B IN SPECIFICATIONS.
21. INSTALL SLOPE PROTECTION. OMIT 0.5' SLOPE ROUNDING. SEE DETAIL 4 ON SHEET MD4.
22. RESTORE CONCRETE STAIR RESTORATION, SEE DETAIL 5 ON SHEET MD4.
23. INSTALL SLOPE PROTECTION, SEE DETAIL 4 ON SHEET MD4.
24. INSTALL CHAIN LINK CANTILEVER GATE, SEE DETAIL 2 ON SHEET MD9.
25. INSTALL 4-FOOT COATED CHAIN LINK SINGLE (SWING) GATE PER WSDOT STD PLAN L-30.10-02.
26. NOT USED.
27. INSTALL 4-FOOT COATED CHAIN LINK FENCE ON TOP OF SOLDIER PILE WALL. SEE DETAILS ON MD8, SEE SHEET S3 AND S8 FOR LOCATION ALONG SOLDIER PILE WALL.

LEGEND:

- RETAINING WALL
- SOLDIER PILE WALL
- WOOD GUARDRAIL
- LANDING PAD
- SLOPE PROTECTION

GENERAL NOTES:



1. SEE UT SHEETS FOR UTILITY AND DRAINAGE IMPROVEMENTS.
2. SEE DP SHEETS FOR DRIVEWAY DETAILS AND GRADING.
3. EXISTING FEATURES/TREES CALLED OUT TO BE REMOVED ON SP SHEETS ARE NOT SHOWN ON AL SHEETS FOR CLARITY PURPOSES.
4. SEE LA SHEETS FOR RESTORATION ALONG TRAIL SIDES OR ALONG BOTTOM OF WALLS.
5. SEE TE AND LA SHEETS FOR CUT WALL BACK SLOPE RESTORATION TREATMENT.

CITY OF SAMMAMISH APPROVAL

**CITY OF SAMMAMISH PUBLIC WORKS
DEVELOPMENT REVIEW**
These drawings have been reviewed for compliance with City of Sammamish Clearing and Grading and Stormwater requirements and also in accordance with the requirements as established in the Settlement Agreement between King County vs. City of Sammamish No. C17-0921 JCC and King County vs. City of Sammamish No. 17-2-28922-7 SEA and have been deemed ACCEPTABLE. The reviewer accepts no responsibility for any errors and/or omissions made by the preparer of these drawings.
10 June 2021

PLANNING DEPT. APPROVAL
BY: Abaty
DATE: 06/10/2021
Community Dev

U:\P50\Projects\Clients\1521-KingCo\554-1521-075-ELST\99S\es\CADD\Phase 19\T03 CIV\DWG-Phase1\ PLOTTED BY: taumic DATE: Tuesday, February 9, 2021 10:19:29 AM LAYOUT: AL5

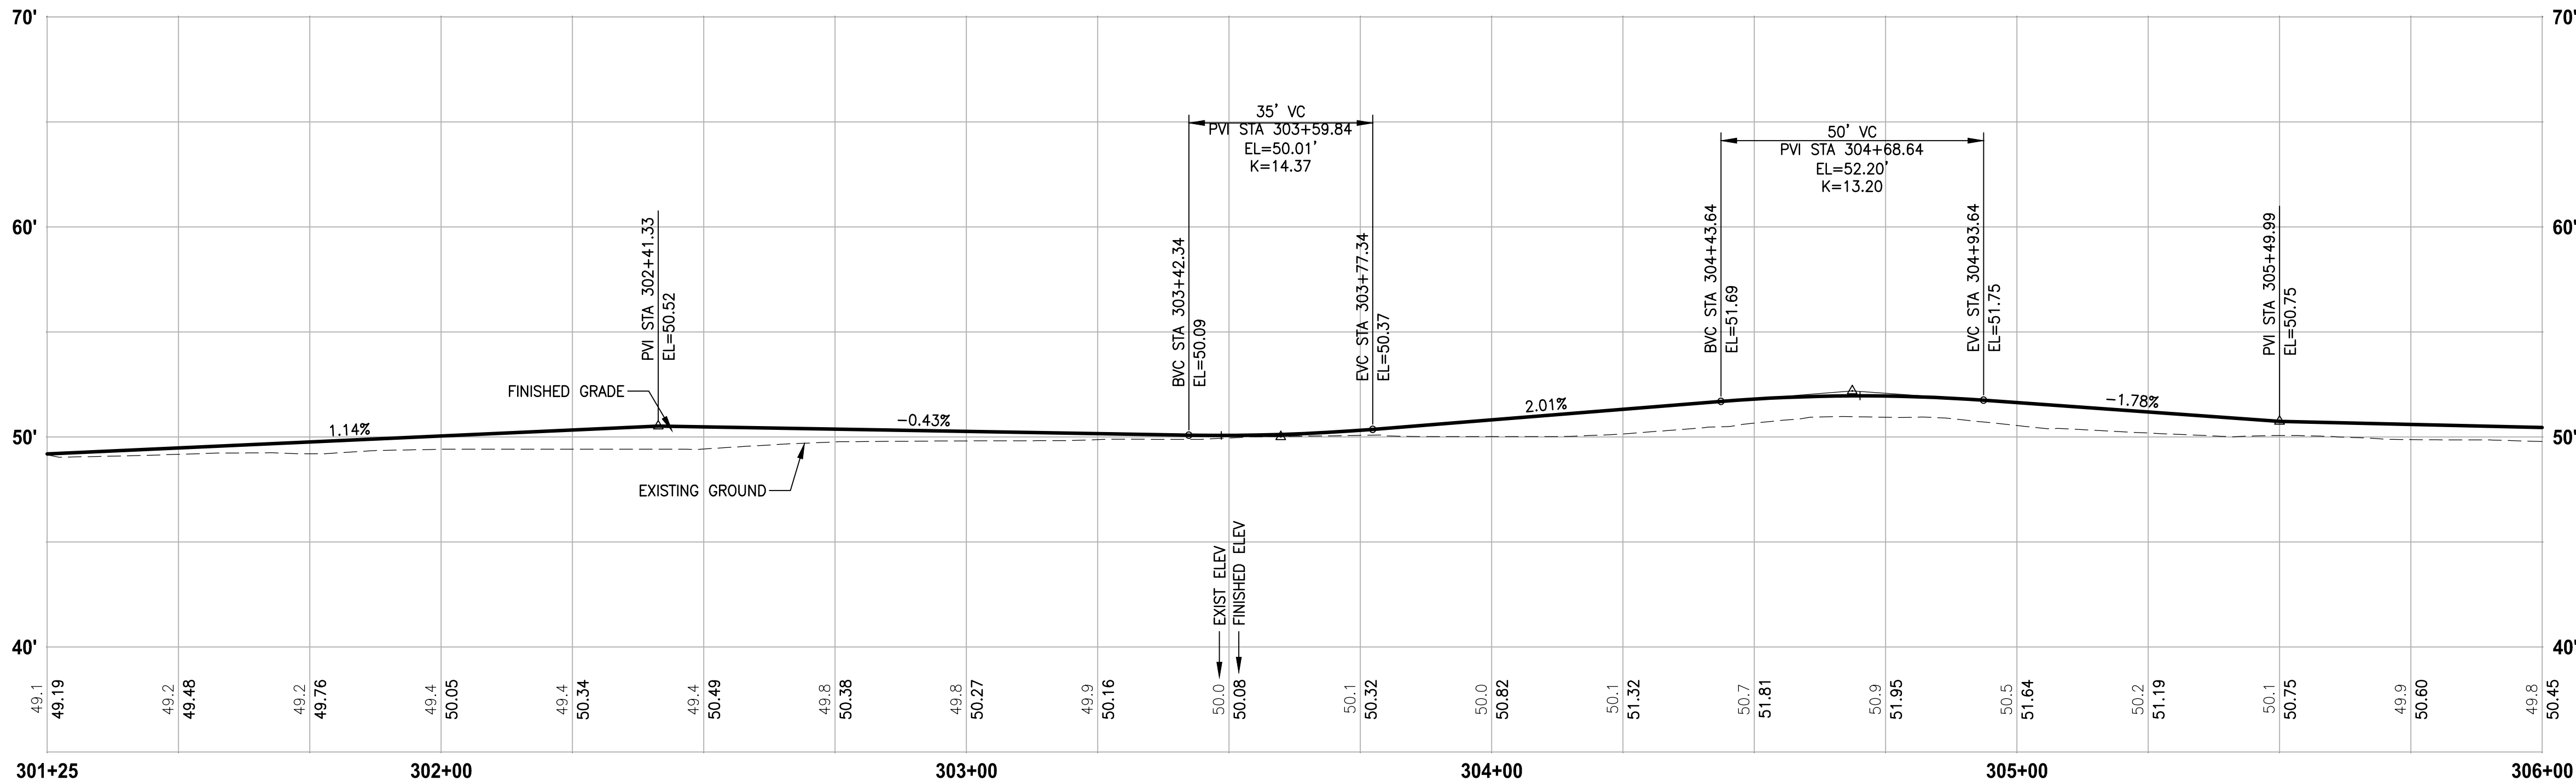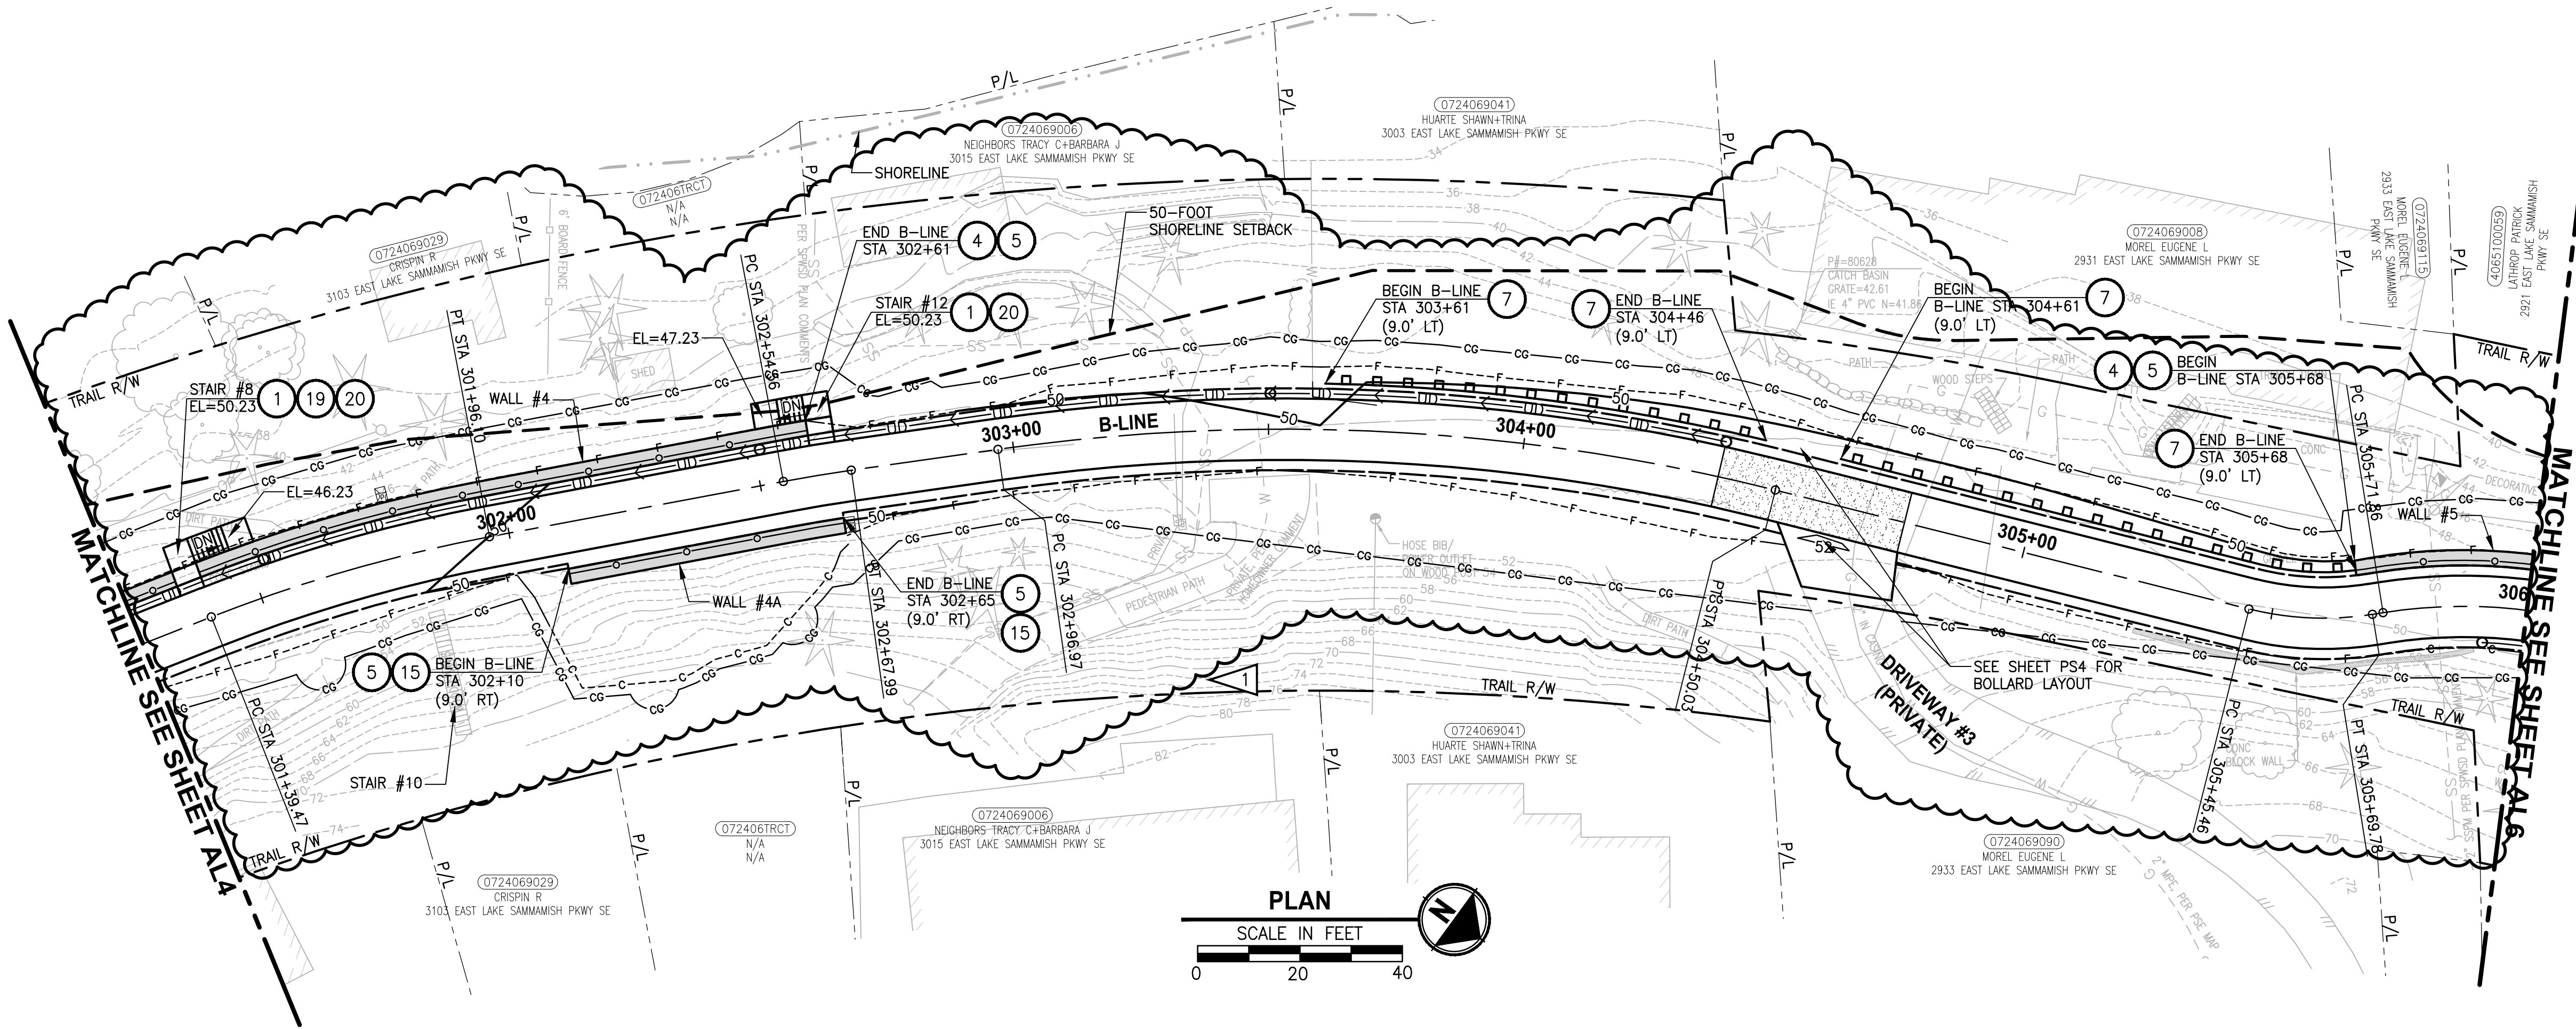

B-LINE PROFILE
HORIZ: 1"=20'
VERT: 1"=5'
CONFORMED DRAWING



REVISIONS	DATE	BY	DESIGNED
1	ADDENDUM #1	2/8/21	MT
			M. TSUN
			B. PURGANAN
			Y. HO
			J. BAILEY

ONE INCH AT FULL SCALE. IF NOT, SCALE ACCORDINGLY.
FILE NAME: BL1521075P19T03AL-01
JOB No: 554-1521-075 P19 T03
DATE: NOVEMBER 2020

Parametrix
ENGINEERING · PLANNING · ENVIRONMENTAL SCIENCES
719 2ND AVENUE, SUITE 200 | SEATTLE, WA 98104
P 206.394.3700
WWW.PARAMETRIX.COM

PROJECT NAME
**EAST LAKE SAMMAMISH
MASTER PLAN TRAIL
SOUTH SAMMAMISH SEGMENT B - PHASE 1**
SAMMAMISH, WA

PLAN AND PROFILE

SHEET NO.
52 OF 190

AL5

CIVIL CONSTRUCTION NOTES:

1. INSTALL STAIR, CIP CONCRETE STAIR TYPE. SEE S SHEETS FOR DETAILS.
2. GRAVEL PATH (4" CSTC) WITH SELECT BORROW AS FILL TO GRADE.
3. INSTALL WALL CAP ON EXISTING ECOLOGY BLOCK. FIELD VERIFY SIZE OF CAPS PRIOR TO MATERIAL FABRICATION.
4. INSTALL STRUCTURAL EARTH WALL. SEE WALL DETAILS ON SHEET WD1. SEE WALL PROFILES ON WP SHEETS.
5. INSTALL 4-FOOT COATED CHAIN LINK FENCE. SEE DETAILS ON SHEET MD8. SEE SHEET WD1 FOR MOUNTING ON TOP OF WALL.
6. INSTALL CONCRETE LANDING SLAB, SEE DETAIL ON SHEET S7.
7. INSTALL WOOD GUARDRAIL, SEE DETAILS ON SHEET MD2.
8. INSTALL 2-RAIL FENCE, SEE DETAILS ON SHEET MD3.
9. INSTALL CONCRETE PAD. SEE DETAIL 2 ON SHEET MD1.
10. INSTALL ROCK WALL. SEE DETAILS ON SHEET MD1 AND DP SHEETS.
11. INSTALL PATTERNED CONCRETE DRIVEWAY. SEE DETAILS ON SHEET MD4.
12. INSTALL TYPE 1 REST STOP. SEE DETAILS ON SHEET MD1.
13. INSTALL TYPE 2 REST STOP. SEE DETAILS ON SHEET MD1.
14. INSTALL SOLDIER PILE WALL. SEE S SHEETS.
15. INSTALL GRAVITY BLOCK WALL. SEE WALL DETAILS ON SHEETS WD1 AND WD2. SEE WALL PROFILES ON WP SHEETS.
16. RESTORE STRUCTURE AFTER CONSTRUCTION. USE IN-KIND MATERIAL AND SIZE. SEE SPECIFICATIONS.
17. INSTALL EXTRUDED CURB TYPE 1 PER WSDOT STD PLAN F-10.42-00. SEE APPENDIX B IN THE SPECIFICATIONS.
18. GRAVEL REST STOP PULL-OUT. SEE DETAIL SHEET ON MD1.
19. LEAVE 5' GAP IN FENCING FOR STAIR ACCESS.
20. INSTALL METAL HANDRAIL PER KCRS FIG. 5-007. SEE S SHEETS FOR LIMITS AND DETAILS OF HANDRAIL. SEE APPENDIX B IN SPECIFICATIONS.
21. INSTALL SLOPE PROTECTION. OMIT 0.5' SLOPE ROUNDING. SEE DETAIL 4 ON SHEET MD4.
22. RESTORE CONCRETE STAIR RESTORATION, SEE DETAIL 5 ON SHEET MD4.
23. INSTALL SLOPE PROTECTION, SEE DETAIL 4 ON SHEET MD4.
24. INSTALL CHAIN LINK CANTILEVER GATE, SEE DETAIL 2 ON SHEET MD9.
25. INSTALL 4-FOOT COATED CHAIN LINK SINGLE (SWING) GATE PER WSDOT STD PLAN L-30.10-02.
26. NOT USED.
27. INSTALL 4-FOOT COATED CHAIN LINK FENCE ON TOP OF SOLDIER PILE WALL. SEE DETAILS ON MD8, SEE SHEET S3 AND S8 FOR LOCATION ALONG SOLDIER PILE WALL.

LEGEND:




- RETAINING WALL
- SOLDIER PILE WALL
- WOOD GUARDRAIL
- LANDING PAD
- SLOPE PROTECTION

GENERAL NOTES:

1. SEE UT SHEETS FOR UTILITY AND DRAINAGE IMPROVEMENTS.
2. SEE DP SHEETS FOR DRIVEWAY DETAILS AND GRADING.
3. EXISTING FEATURES/TREES CALLED OUT TO BE REMOVED ON SP SHEETS ARE NOT SHOWN ON AL SHEETS FOR CLARITY PURPOSES.
4. SEE LA SHEETS FOR RESTORATION ALONG TRAIL SIDES OR ALONG BOTTOM OF WALLS.
5. SEE TE AND LA SHEETS FOR CUT WALL BACK SLOPE RESTORATION TREATMENT.

CITY OF SAMMAMISH APPROVAL	
PLANNING DEPT. APPROVAL BY: Abaty DATE: 06/10/2021	CITY OF SAMMAMISH PUBLIC WORKS DEVELOPMENT REVIEW These drawings have been reviewed for compliance with City of Sammamish Clearing and Grading and Stormwater requirements and also in accordance with the requirements as established in the Settlement Agreement between King County vs. City of Sammamish No. C17-0921 JCC and King County vs. City of Sammamish No. 17-2-28922-7 SEA and have been deemed ACCEPTABLE. The reviewer accepts no responsibility for any errors and/or omissions made by the preparer of these drawings. 10 June 2021


U:\PSO\Projects\Clients\1521-KingCo\554-1521-075-ELST\995\cadd\Phase 19\T03 CWA\Draw-Phase1\ PLOTTED BY: taunmic DATE: Wednesday, February 17, 2021 4:42:52 PM LAYOUT: AL6

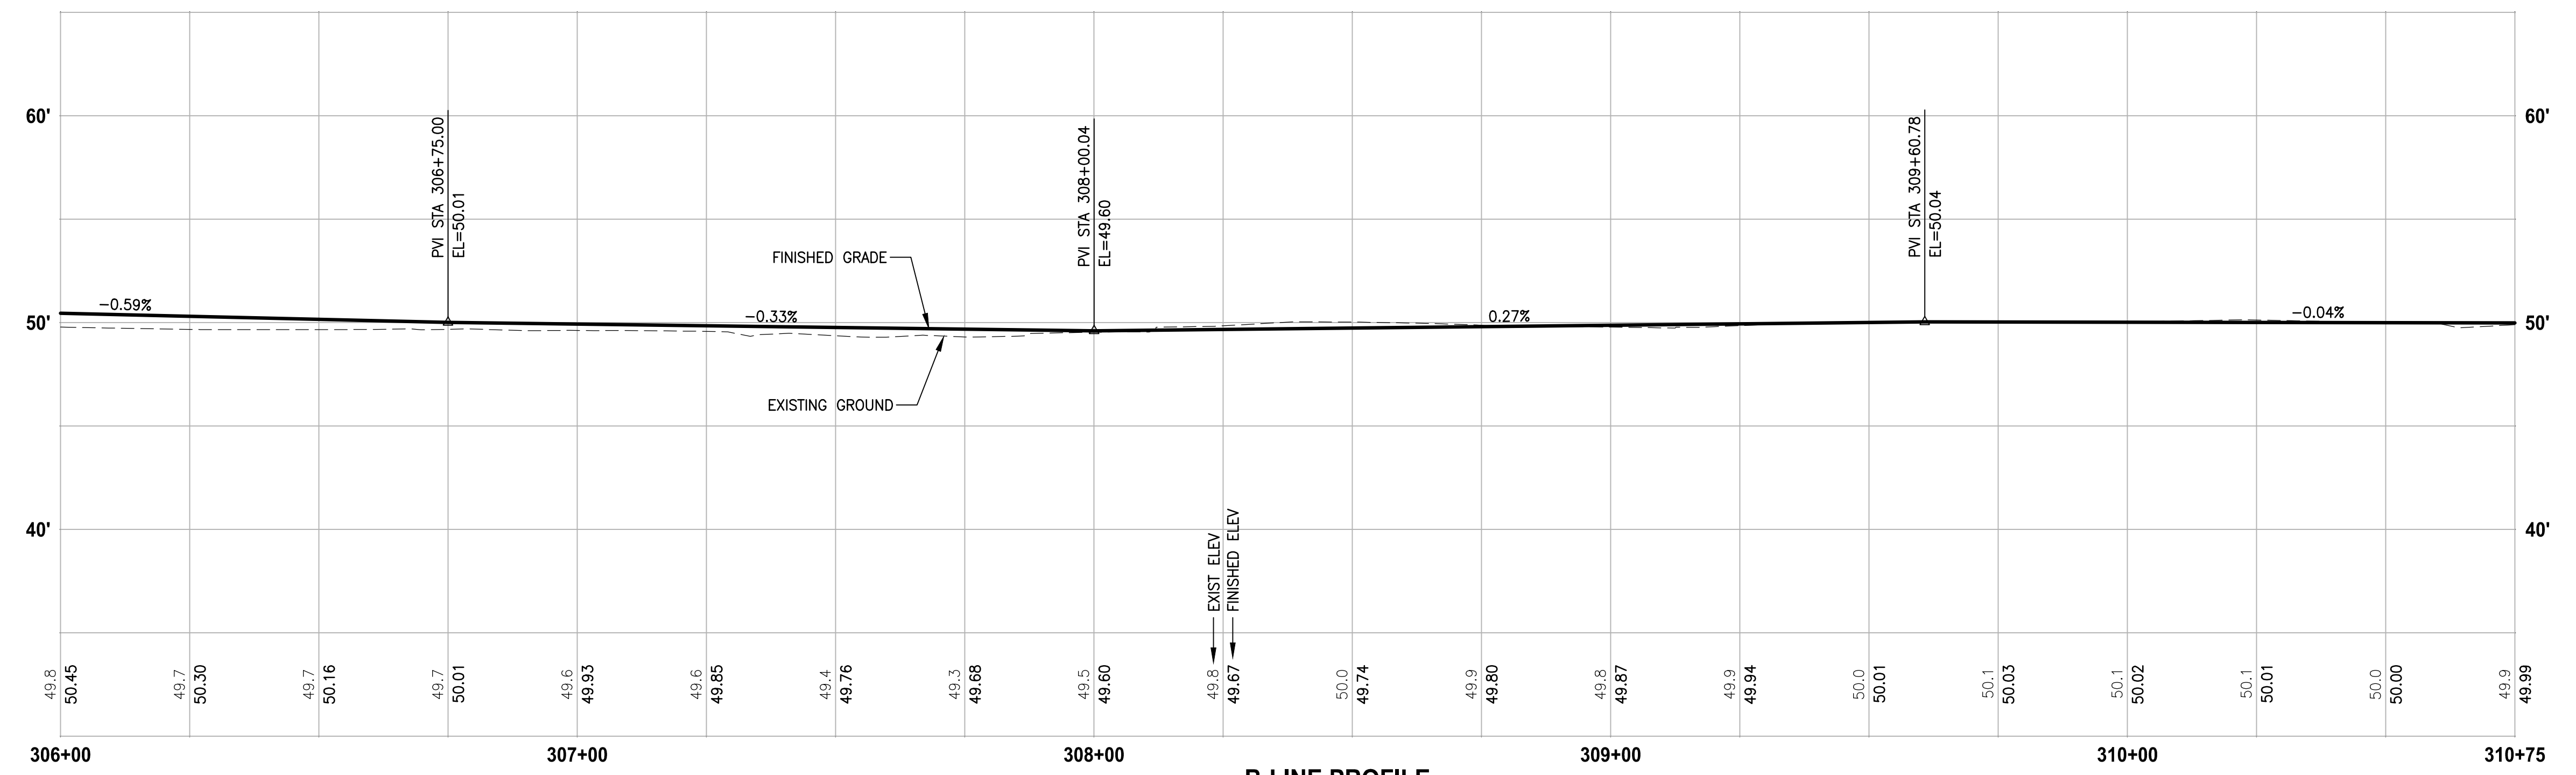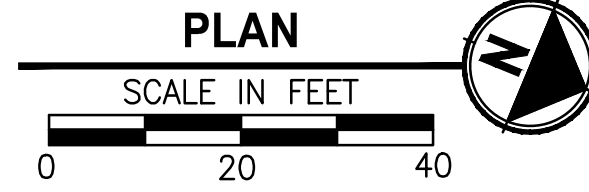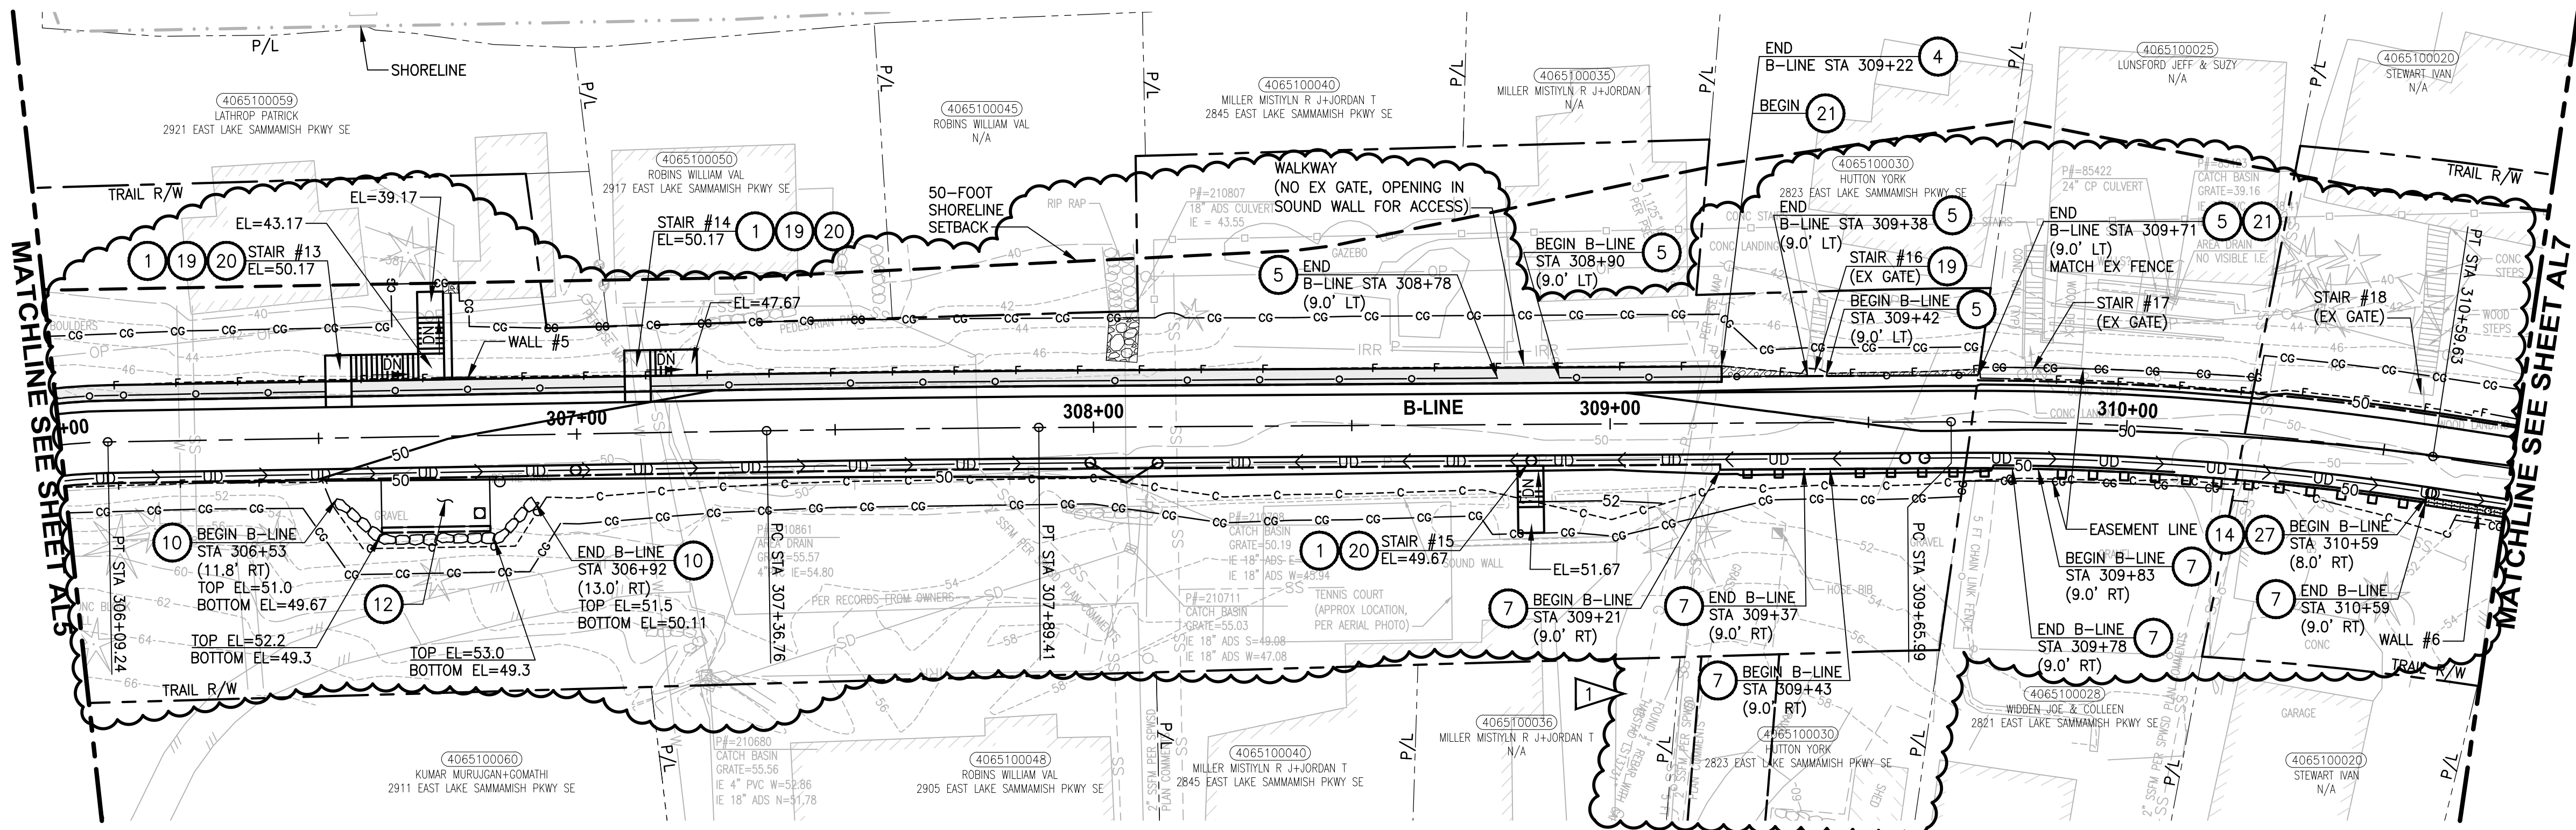

B-LINE PROFILE

HORIZ: 1"=20'
VERT: 1"=5'

CONFORMED DRAWING

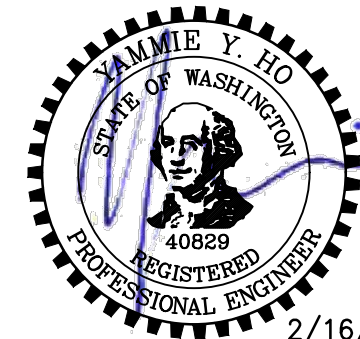

2/16/21

REVISIONS	DATE	BY	DESIGNED
1	ADDENDUM #3	2/16/21	MT
			M. TSUN
			B. PURGANAN
			Y. HO
			J. BAILEY

ONE INCH AT FULL SCALE. IF NOT, SCALE ACCORDINGLY
FILE NAME BL1521075P19T03AL-01
JOB No. 554-1521-075 P19 T03
DATE NOVEMBER 2020

Parametrix
ENGINEERING · PLANNING · ENVIRONMENTAL SCIENCES

719 2ND AVENUE, SUITE 200 | SEATTLE, WA 98104
P 206.394.3700
WWW.PARAMETRIX.COM

PROJECT NAME

**EAST LAKE SAMMAMISH
MASTER PLAN TRAIL
SOUTH SAMMAMISH SEGMENT B - PHASE 1**

SAMMAMISH, WA

PLAN AND PROFILE

SHEET NO.
53 OF 190

AL6

CIVIL CONSTRUCTION NOTES:

1. INSTALL STAIR, CIP CONCRETE STAIR TYPE. SEE S SHEETS FOR DETAILS.
2. GRAVEL PATH (4" CSTC) WITH SELECT BORROW AS FILL TO GRADE.
3. INSTALL WALL CAP ON EXISTING ECOLOGY BLOCK. FIELD VERIFY SIZE OF CAPS PRIOR TO MATERIAL FABRICATION.
4. INSTALL STRUCTURAL EARTH WALL. SEE WALL DETAILS ON SHEET WD1. SEE WALL PROFILES ON WP SHEETS.
5. INSTALL 4-FOOT COATED CHAIN LINK FENCE. SEE DETAILS ON SHEET MD8. SEE SHEET WD1 FOR MOUNTING ON TOP OF WALL.
6. INSTALL CONCRETE LANDING SLAB, SEE DETAIL ON SHEET S7.
7. INSTALL WOOD GUARDRAIL, SEE DETAILS ON SHEET MD2.
8. INSTALL 2-RAIL FENCE, SEE DETAILS ON SHEET MD3.
9. INSTALL CONCRETE PAD. SEE DETAIL 2 ON SHEET MD1.
10. INSTALL ROCK WALL. SEE DETAILS ON SHEET MD1 AND DP SHEETS.
11. INSTALL PATTERNED CONCRETE DRIVEWAY. SEE DETAILS ON SHEET MD4.
12. INSTALL TYPE 1 REST STOP. SEE DETAILS ON SHEET MD1.
13. INSTALL TYPE 2 REST STOP. SEE DETAILS ON SHEET MD1.
14. INSTALL SOLDIER PILE WALL. SEE S SHEETS.
15. INSTALL GRAVITY BLOCK WALL. SEE WALL DETAILS ON SHEETS WD1 AND WD2. SEE WALL PROFILES ON WP SHEETS.
16. RESTORE STRUCTURE AFTER CONSTRUCTION. USE IN-KIND MATERIAL AND SIZE. SEE SPECIFICATIONS.
17. INSTALL EXTRUDED CURB TYPE 1 PER WSDOT STD PLAN F-10.42-00. SEE APPENDIX B IN THE SPECIFICATIONS.
18. GRAVEL REST STOP PULL-OUT. SEE DETAIL SHEET ON MD1.
19. LEAVE 5' GAP IN FENCING FOR STAIR ACCESS.
20. INSTALL METAL HANDRAIL PER KCORS FIG. 5-007. SEE S SHEETS FOR LIMITS AND DETAILS OF HANDRAIL. SEE APPENDIX B IN SPECIFICATIONS.
21. INSTALL SLOPE PROTECTION. OMIT 0.5' SLOPE ROUNDING. SEE DETAIL 4 ON SHEET MD4.
22. RESTORE CONCRETE STAIR RESTORATION, SEE DETAIL 5 ON SHEET MD4.
23. INSTALL SLOPE PROTECTION, SEE DETAIL 4 ON SHEET MD4.
24. INSTALL CHAIN LINK CANTILEVER GATE, SEE DETAIL 2 ON SHEET MD9.
25. INSTALL 4-FOOT COATED CHAIN LINK SINGLE (SWING) GATE PER WSDOT STD PLAN L-30.10-02.
26. NOT USED.
27. INSTALL 4-FOOT COATED CHAIN LINK FENCE ON TOP OF SOLDIER PILE WALL. SEE DETAILS ON MD8, SEE SHEET S3 AND S8 FOR LOCATION ALONG SOLDIER PILE WALL.

LEGEND:

	RETAINING WALL
	SOLDIER PILE WALL
	WOOD GUARDRAIL
	LANDING PAD
	SLOPE PROTECTION

GENERAL NOTES:



1. SEE UT SHEETS FOR UTILITY AND DRAINAGE IMPROVEMENTS.
2. SEE DP SHEETS FOR DRIVEWAY DETAILS AND GRADING.
3. EXISTING FEATURES/TREES CALLED OUT TO BE REMOVED ON SP SHEETS ARE NOT SHOWN ON AL SHEETS FOR CLARITY PURPOSES.
4. SEE LA SHEETS FOR RESTORATION ALONG TRAIL SIDES OR ALONG BOTTOM OF WALLS.
5. SEE TE AND LA SHEETS FOR CUT WALL BACK SLOPE RESTORATION TREATMENT.

CITY OF SAMMAMISH APPROVAL

PLANNING DEPT. APPROVAL
BY: ABaty
DATE: 06/10/2021

Community Development
CITY OF SAMMAMISH PUBLIC WORKS DEVELOPMENT REVIEW
These drawings have been reviewed for compliance with City of Sammamish Clearing and Grading and Stormwater requirements and also in accordance with the requirements as established in the Settlement Agreement between King County vs. City of Sammamish No. C17-0921 JCC and King County vs. City of Sammamish No. 17-2-28922-7 SEA and have been deemed ACCEPTABLE. The reviewer accepts no responsibility for any errors and/or omissions made by the preparer of these drawings.
10 June 2021

U:\PSO\Projects\Clients\1521-KingCo\554-1521-075-ELST\99Sves\CADD\Phase 19\T03 CIV\DWG-Phase1\ PLOTTED BY: taunmic DATE: Wednesday, February 17, 2021 4:43:03 PM LAYOUT: AL8

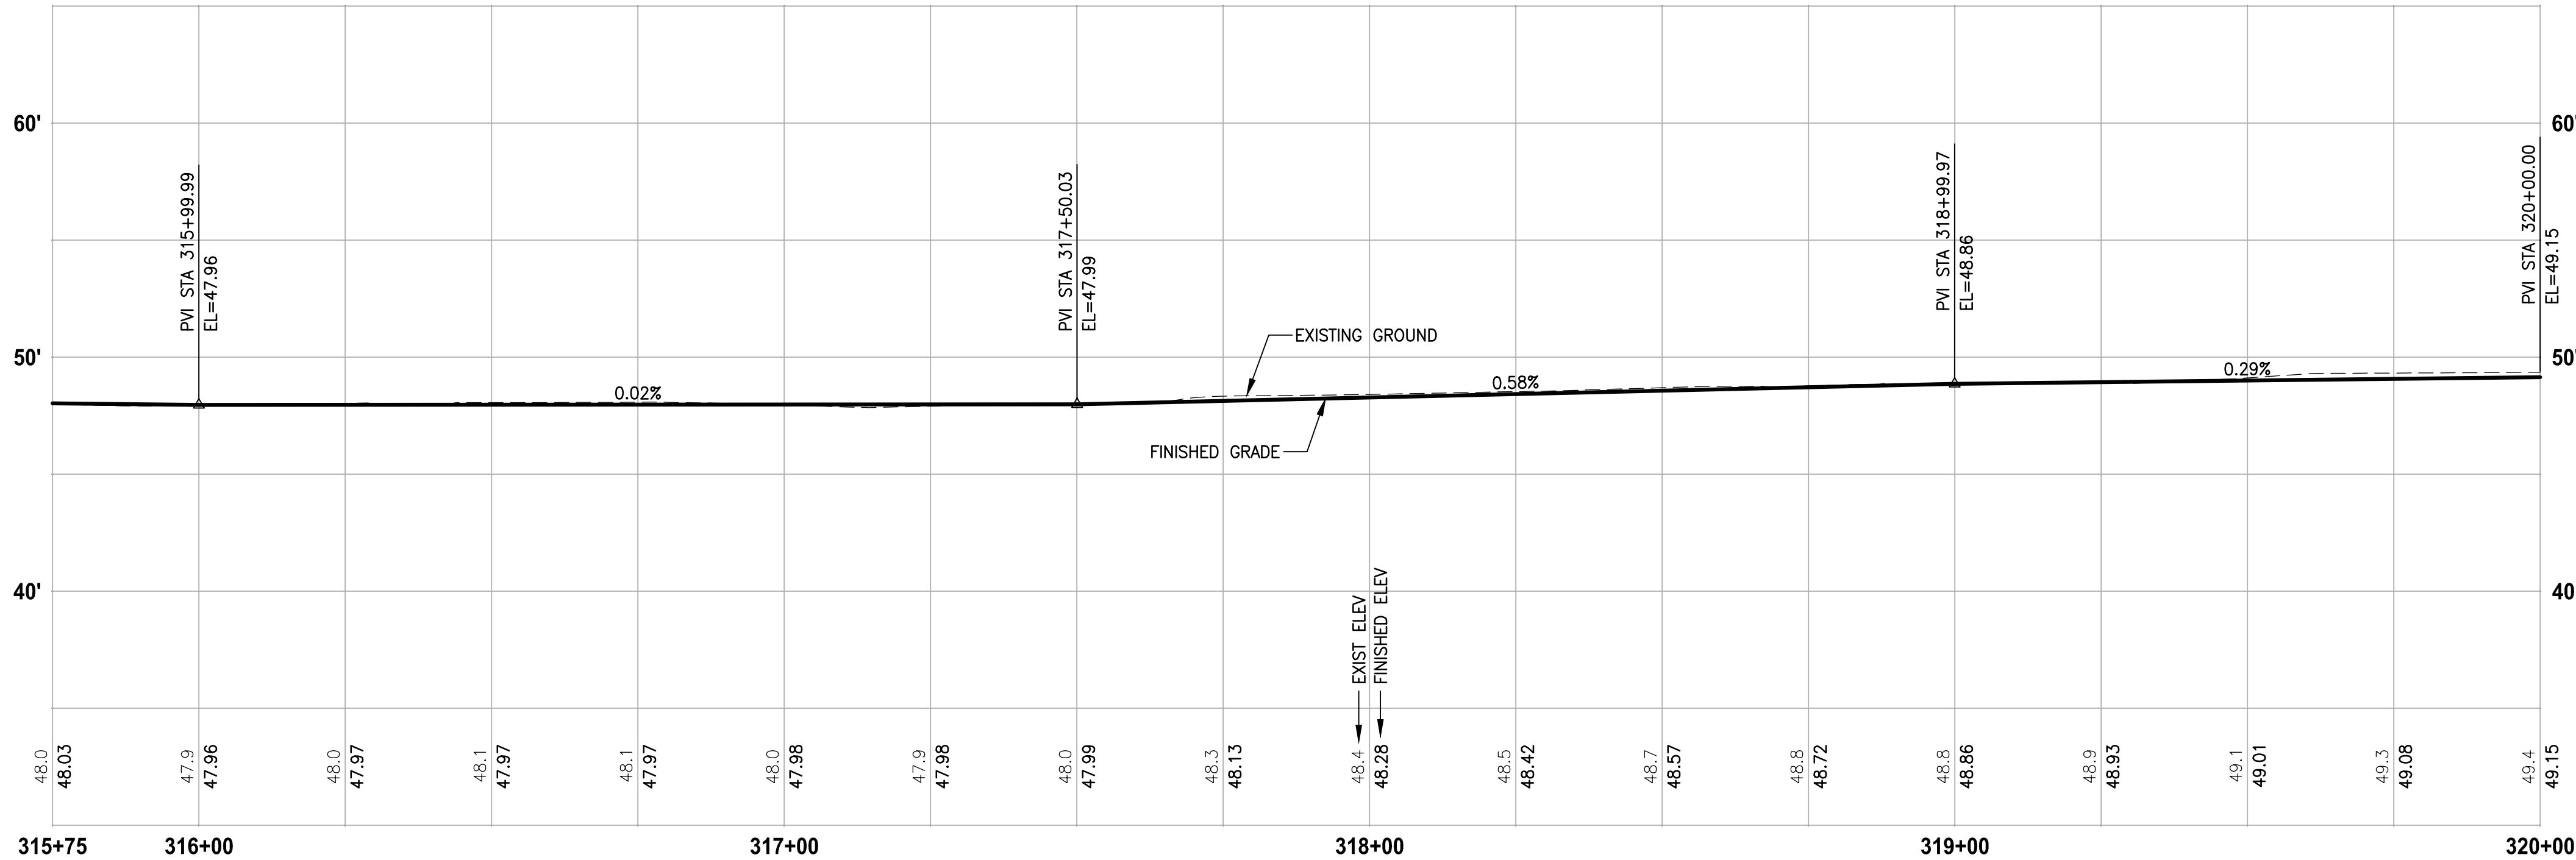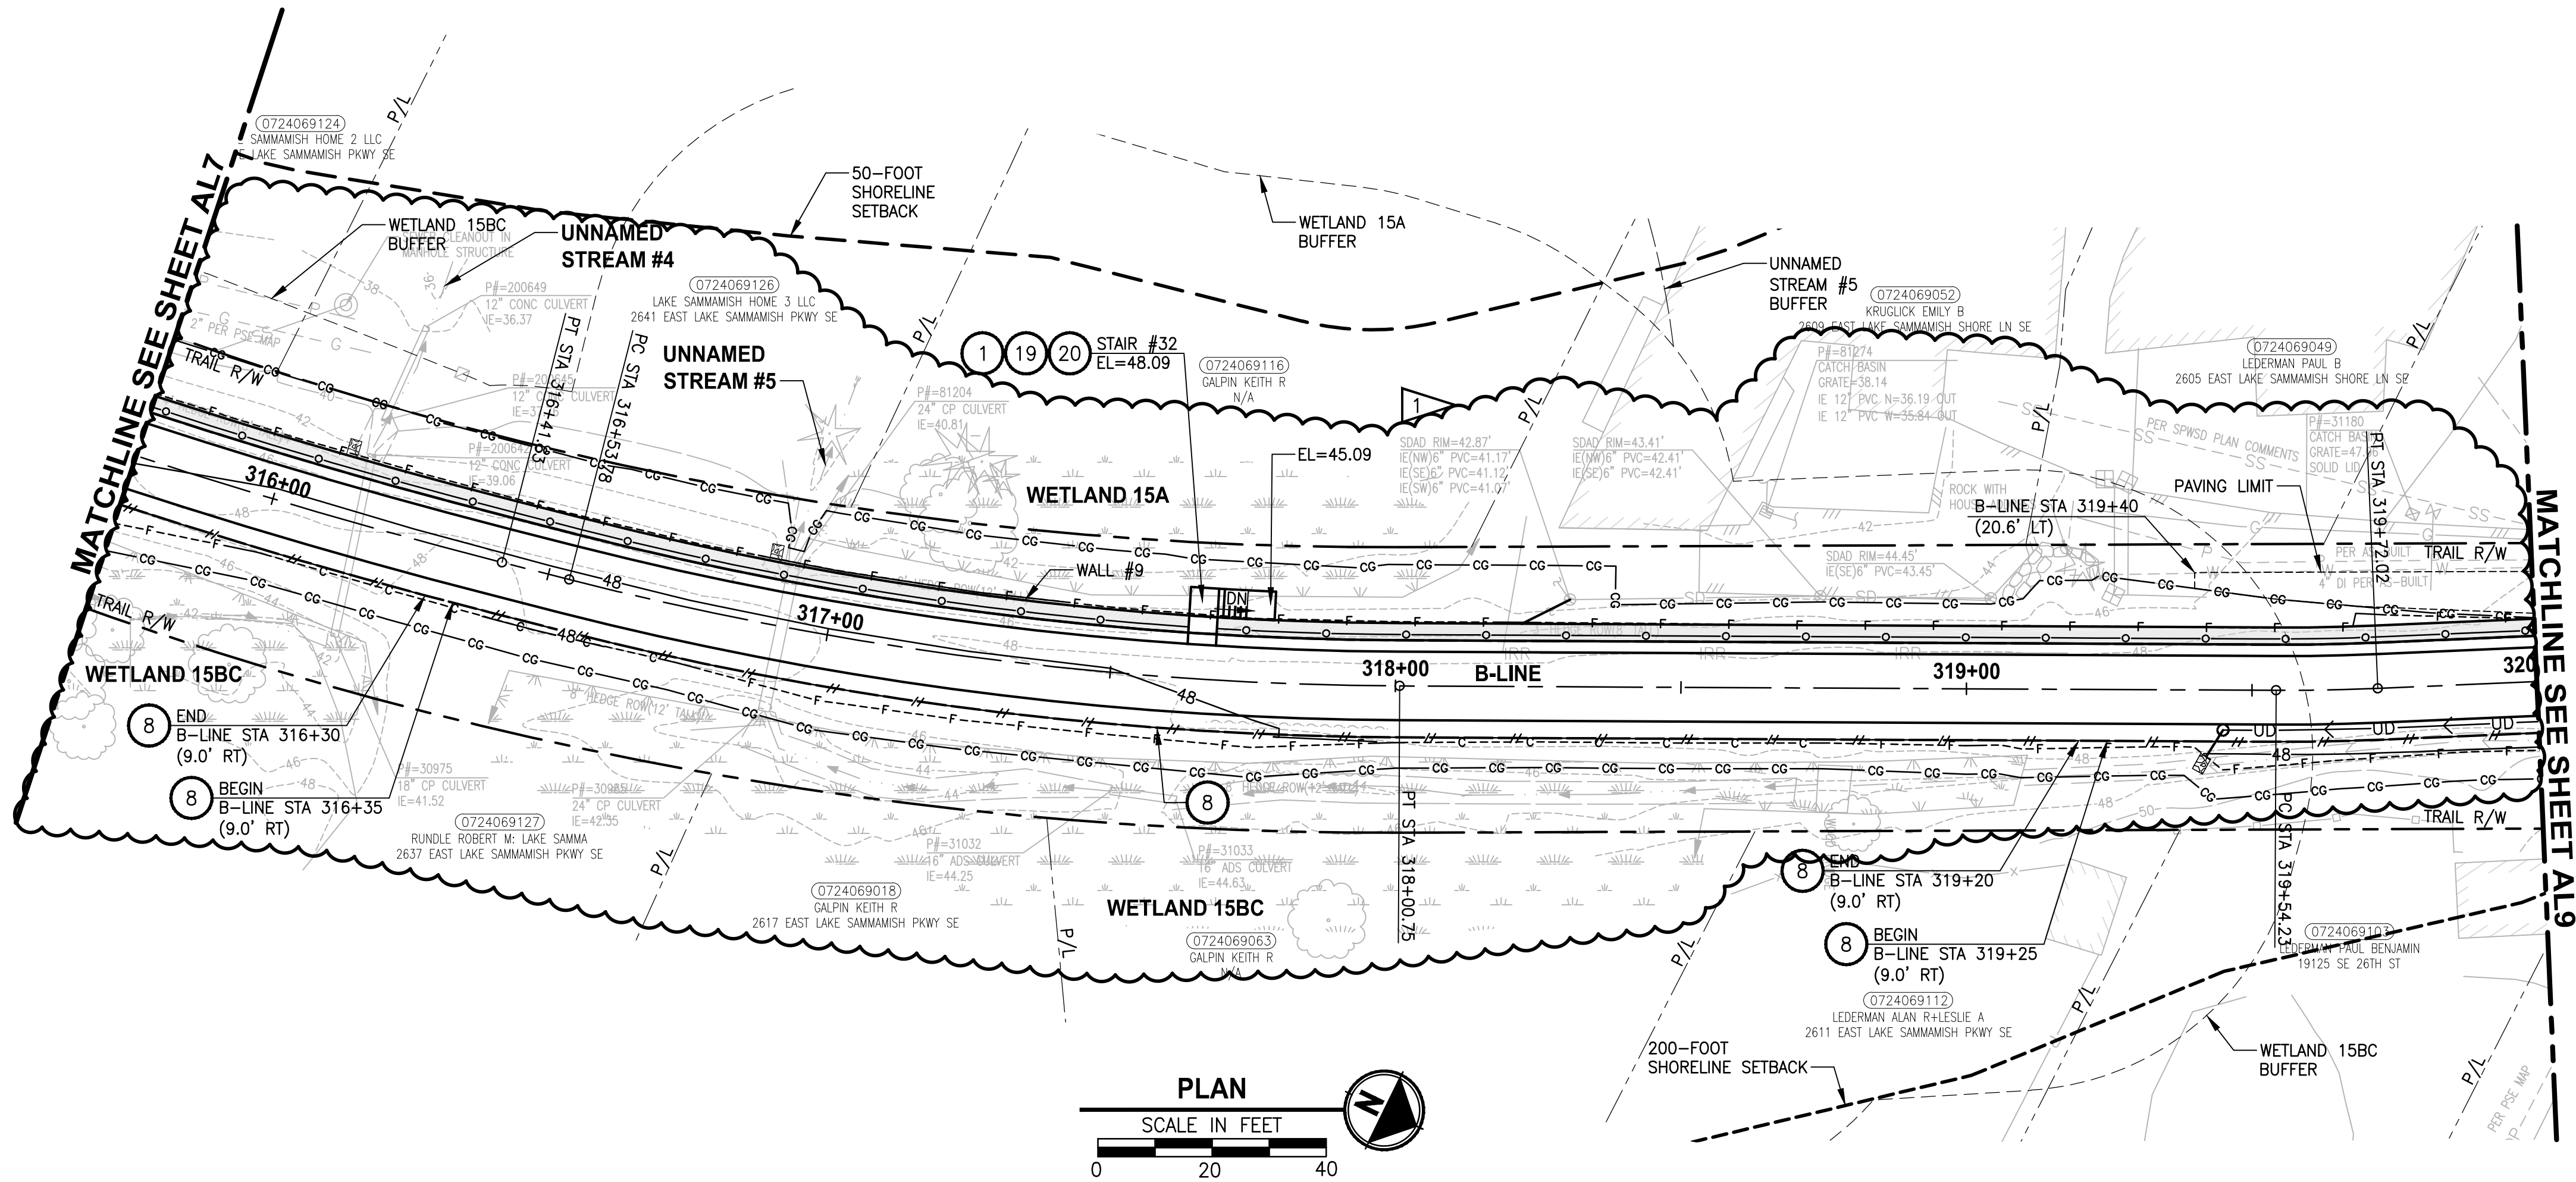

B-LINE PROFILE
HORIZ: 1"=20'
VERT: 1"=5'
CONFORMED DRAWING



REVISIONS	DATE	BY	DESIGNED
1	ADDENDUM #3	2/16/21	MT
			DRAWN B. PURGANAN
			CHECKED Y. HO
			APPROVED J. BAILEY

ONE INCH AT FULL SCALE. IF NOT, SCALE ACCORDINGLY
FILE NAME BL1521075P19T03AL-01
JOB No. 554-1521-075 P19 T03
DATE NOVEMBER 2020

Parametrix
ENGINEERING · PLANNING · ENVIRONMENTAL SCIENCES

719 2ND AVENUE, SUITE 200 | SEATTLE, WA 98104
P 206.394.3700
WWW.PARAMETRIX.COM

PROJECT NAME

**EAST LAKE SAMMAMISH
MASTER PLAN TRAIL
SOUTH SAMMAMISH SEGMENT B - PHASE 1**

SAMMAMISH, WA

PLAN AND PROFILE

SHEET NO.
55 OF 190

AL8

CIVIL CONSTRUCTION NOTES:

1. INSTALL STAIR, CIP CONCRETE STAIR TYPE. SEE S SHEETS FOR DETAILS.
2. GRAVEL PATH (4" CSTC) WITH SELECT BORROW AS FILL TO GRADE.
3. INSTALL WALL CAP ON EXISTING ECOLOGY BLOCK. FIELD VERIFY SIZE OF CAPS PRIOR TO MATERIAL FABRICATION.
4. INSTALL STRUCTURAL EARTH WALL. SEE WALL DETAILS ON SHEET WD1. SEE WALL PROFILES ON WP SHEETS.
5. INSTALL 4-FOOT COATED CHAIN LINK FENCE. SEE DETAILS ON SHEET MD8. SEE SHEET WD1 FOR MOUNTING ON TOP OF WALL.
6. INSTALL CONCRETE LANDING SLAB, SEE DETAIL ON SHEET S7.
7. INSTALL WOOD GUARDRAIL, SEE DETAILS ON SHEET MD2.
8. INSTALL 2-RAIL FENCE, SEE DETAILS ON SHEET MD3.
9. INSTALL CONCRETE PAD. SEE DETAIL 2 ON SHEET MD1.
10. INSTALL ROCK WALL. SEE DETAILS ON SHEET MD1 AND DP SHEETS.
11. INSTALL PATTERNED CONCRETE DRIVEWAY. SEE DETAILS ON SHEET MD4.
12. INSTALL TYPE 1 REST STOP. SEE DETAILS ON SHEET MD1.
13. INSTALL TYPE 2 REST STOP. SEE DETAILS ON SHEET MD1.
14. INSTALL SOLDIER PILE WALL. SEE S SHEETS.
15. INSTALL GRAVITY BLOCK WALL. SEE WALL DETAILS ON SHEETS WD1 AND WD2. SEE WALL PROFILES ON WP SHEETS.
16. RESTORE STRUCTURE AFTER CONSTRUCTION. USE IN-KIND MATERIAL AND SIZE. SEE SPECIFICATIONS.
17. INSTALL EXTRUDED CURB TYPE 1 PER WSDOT STD PLAN F-10.42-00. SEE APPENDIX B IN THE SPECIFICATIONS.
18. GRAVEL REST STOP PULL-OUT. SEE DETAIL SHEET ON MD1.
19. LEAVE 5' GAP IN FENCING FOR STAIR ACCESS.
20. INSTALL METAL HANDRAIL PER KCORS FIG. 5-007. SEE S SHEETS FOR LIMITS AND DETAILS OF HANDRAIL. SEE APPENDIX B IN SPECIFICATIONS.
21. INSTALL SLOPE PROTECTION. OMIT 0.5' SLOPE ROUNDING. SEE DETAIL 4 ON SHEET MD4.
22. RESTORE CONCRETE STAIR RESTORATION, SEE DETAIL 5 ON SHEET MD4.
23. INSTALL SLOPE PROTECTION, SEE DETAIL 4 ON SHEET MD4.
24. INSTALL CHAIN LINK CANTILEVER GATE, SEE DETAIL 2 ON SHEET MD9.
25. INSTALL 4-FOOT COATED CHAIN LINK SINGLE (SWING) GATE PER WSDOT STD PLAN L-30.10-02.
26. NOT USED.
27. INSTALL 4-FOOT COATED CHAIN LINK FENCE ON TOP OF SOLDIER PILE WALL. SEE DETAILS ON MD8, SEE SHEET S3 AND S8 FOR LOCATION ALONG SOLDIER PILE WALL.

LEGEND:

- RETAINING WALL
- SOLDIER PILE WALL
- WOOD GUARDRAIL
- LANDING PAD
- SLOPE PROTECTION

GENERAL NOTES:




1. SEE UT SHEETS FOR UTILITY AND DRAINAGE IMPROVEMENTS.
2. SEE DP SHEETS FOR DRIVEWAY DETAILS AND GRADING.
3. EXISTING FEATURES/TREES CALLED OUT TO BE REMOVED ON SP SHEETS ARE NOT SHOWN ON AL SHEETS FOR CLARITY PURPOSES.
4. SEE LA SHEETS FOR RESTORATION ALONG TRAIL SIDES OR ALONG BOTTOM OF WALLS.
5. SEE TE AND LA SHEETS FOR CUT WALL BACK SLOPE RESTORATION TREATMENT.

CITY OF SAMMAMISH APPROVAL

PLANNING DEPT. APPROVAL
BY: Abaty
DATE: 06/10/2021

Community Development
CITY OF SAMMAMISH PUBLIC WORKS
DEVELOPMENT REVIEW
These drawings have been reviewed for compliance with City of Sammamish Clearing and Grading and Stormwater requirements and also in accordance with the requirements as established in the Settlement Agreement between King County vs. City of Sammamish No. C17-0921 JCC and King County vs. City of Sammamish No. 17-2-28922-7 SEA and have been deemed ACCEPTABLE. The reviewer accepts no responsibility for any errors and/or omissions made by the preparer of these drawings.
10 June 2021

PATH: U:\P50\Projects\Clients\1521-KingCo\554-1521-075-ELST\99Sves\CADD\Phase 19\T03 CWA\Draw-Phase1\ PLOTTED BY: taunmic DATE: Wednesday, February 17, 2021 4:43:12 PM LAYOUT: AL9

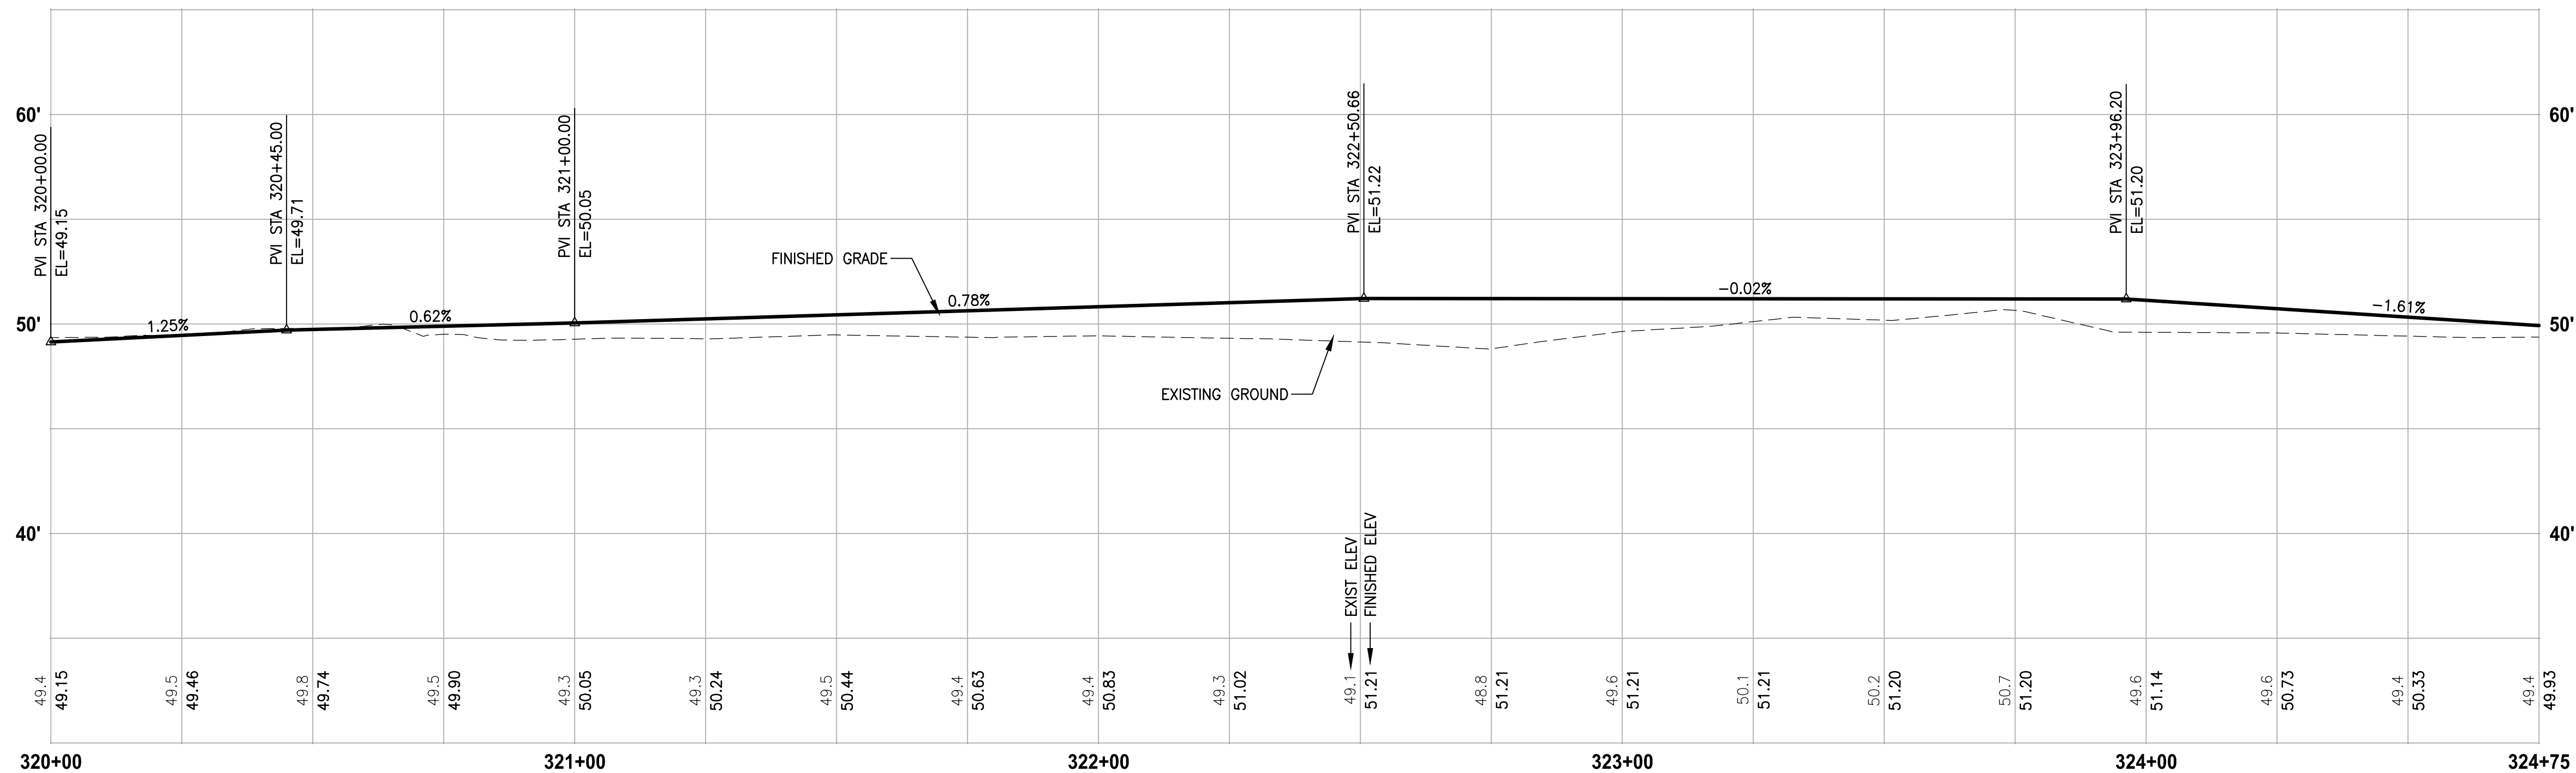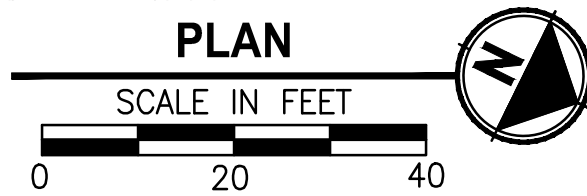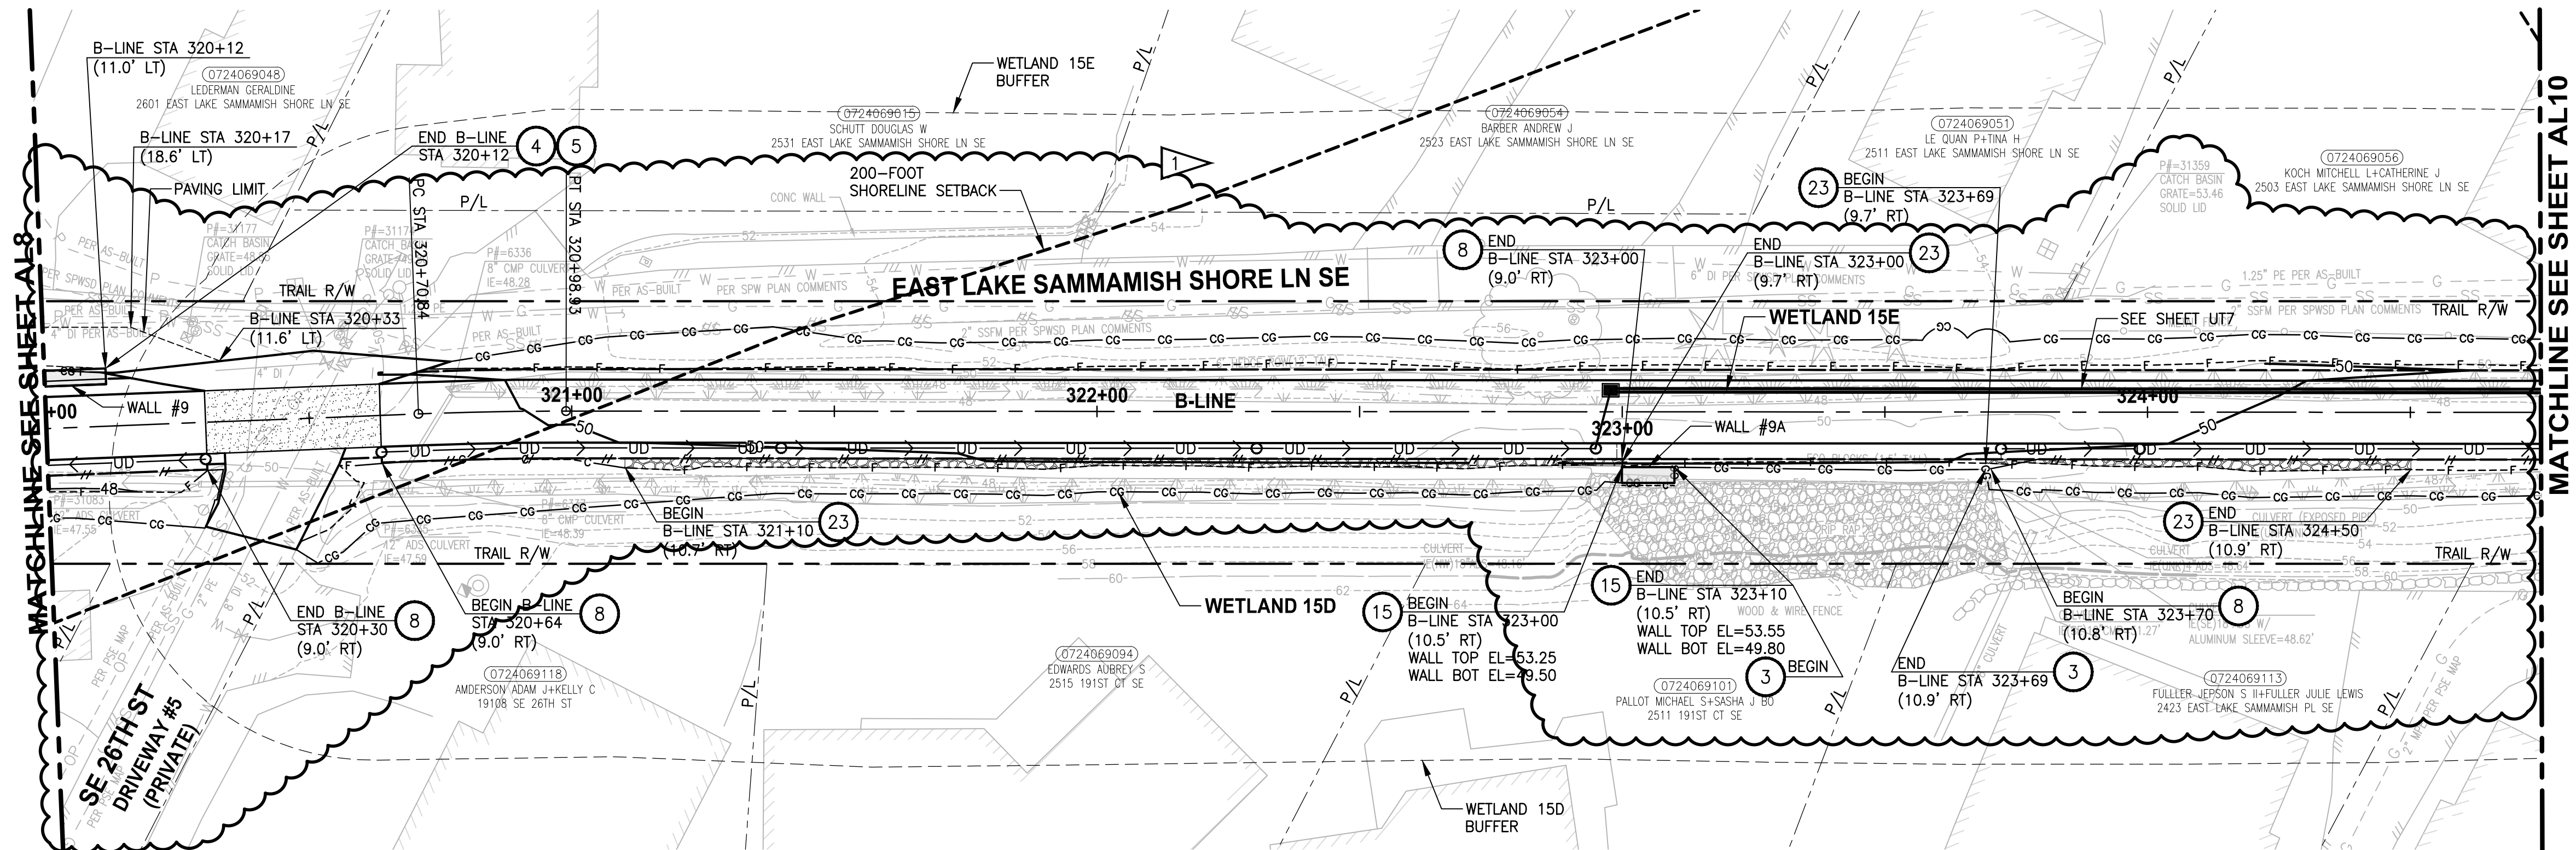

B-LINE PROFILE

HORIZ: 1"=20'
VERT: 1"=5'

CONFORMED DRAWING



ONE INCH AT FULL SCALE.
IF NOT, SCALE ACCORDINGLY

FILE NAME
BL1521075P19T03AL-01
JOB No.
554-1521-075 P19 T03
DATE
NOVEMBER 2020

REVISIONS	DATE	BY	DESIGNED
1	ADDENDUM #3	2/16/21	MT
			DRAWN B. PURGANAN
			CHECKED Y. HO
			APPROVED J. BAILEY

Parametrix
ENGINEERING · PLANNING · ENVIRONMENTAL SCIENCES

719 2ND AVENUE, SUITE 200 | SEATTLE, WA 98104
P 206.394.3700
WWW.PARAMETRIX.COM

PROJECT NAME
**EAST LAKE SAMMAMISH
MASTER PLAN TRAIL
SOUTH SAMMAMISH SEGMENT B - PHASE 1**
SAMMAMISH, WA

PLAN AND PROFILE

SHEET NO.
56 OF 190

AL9

CIVIL CONSTRUCTION NOTES:

1. INSTALL STAIR, CIP CONCRETE STAIR TYPE. SEE S SHEETS FOR DETAILS.
2. GRAVEL PATH (4" CSTC) WITH SELECT BORROW AS FILL TO GRADE.
3. INSTALL WALL CAP ON EXISTING ECOLOGY BLOCK. FIELD VERIFY SIZE OF CAPS PRIOR TO MATERIAL FABRICATION.
4. INSTALL STRUCTURAL EARTH WALL. SEE WALL DETAILS ON SHEET WD1. SEE WALL PROFILES ON WP SHEETS.
5. INSTALL 4-FOOT COATED CHAIN LINK FENCE. SEE DETAILS ON SHEET MD8. SEE SHEET WD1 FOR MOUNTING ON TOP OF WALL.
6. INSTALL CONCRETE LANDING SLAB, SEE DETAIL ON SHEET S7.
7. INSTALL WOOD GUARDRAIL, SEE DETAILS ON SHEET MD2.
8. INSTALL 2-RAIL FENCE, SEE DETAILS ON SHEET MD3.
9. INSTALL CONCRETE PAD. SEE DETAIL 2 ON SHEET MD1.
10. INSTALL ROCK WALL. SEE DETAILS ON SHEET MD1 AND DP SHEETS.
11. INSTALL PATTERNED CONCRETE DRIVEWAY. SEE DETAILS ON SHEET MD4.
12. INSTALL TYPE 1 REST STOP. SEE DETAILS ON SHEET MD1.
13. INSTALL TYPE 2 REST STOP. SEE DETAILS ON SHEET MD1.
14. INSTALL SOLDIER PILE WALL. SEE S SHEETS.
15. INSTALL GRAVITY BLOCK WALL. SEE WALL DETAILS ON SHEETS WD1 AND WD2. SEE WALL PROFILES ON WP SHEETS.
16. RESTORE STRUCTURE AFTER CONSTRUCTION. USE IN-KIND MATERIAL AND SIZE. SEE SPECIFICATIONS.
17. INSTALL EXTRUDED CURB TYPE 1 PER WSDOT STD PLAN F-10.42-00. SEE APPENDIX B IN THE SPECIFICATIONS.
18. GRAVEL REST STOP PULL-OUT. SEE DETAIL SHEET ON MD1.
19. LEAVE 5' GAP IN FENCING FOR STAIR ACCESS.
20. INSTALL METAL HANDRAIL PER KORS FIG. 5-007. SEE S SHEETS FOR LIMITS AND DETAILS OF HANDRAIL. SEE APPENDIX B IN SPECIFICATIONS.
21. INSTALL SLOPE PROTECTION. OMIT 0.5' SLOPE ROUNDING. SEE DETAIL 4 ON SHEET MD4.
22. RESTORE CONCRETE STAIR RESTORATION, SEE DETAIL 5 ON SHEET MD4.
23. INSTALL SLOPE PROTECTION, SEE DETAIL 4 ON SHEET MD4.
24. INSTALL CHAIN LINK CANTILEVER GATE, SEE DETAIL 2 ON SHEET MD9.
25. INSTALL 4-FOOT COATED CHAIN LINK SINGLE (SWING) GATE PER WSDOT STD PLAN L-30.10-02.
26. NOT USED.
27. INSTALL 4-FOOT COATED CHAIN LINK FENCE ON TOP OF SOLDIER PILE WALL. SEE DETAILS ON MD8, SEE SHEET S3 AND S8 FOR LOCATION ALONG SOLDIER PILE WALL.

LEGEND:

- RETAINING WALL
- SOLDIER PILE WALL
- WOOD GUARDRAIL
- LANDING PAD
- SLOPE PROTECTION

GENERAL NOTES:

1. SEE UT SHEETS FOR UTILITY AND DRAINAGE IMPROVEMENTS.
2. SEE DP SHEETS FOR DRIVEWAY DETAILS AND GRADING.
3. EXISTING FEATURES/TREES CALLED OUT TO BE REMOVED ON SP SHEETS ARE NOT SHOWN ON AL SHEETS FOR CLARITY PURPOSES.
4. SEE LA SHEETS FOR RESTORATION ALONG TRAIL SIDES OR ALONG BOTTOM OF WALLS.
5. SEE TE AND LA SHEETS FOR CUT WALL BACK SLOPE RESTORATION TREATMENT.

CITY OF SAMMAMISH APPROVAL



PLANNING DEPT. APPROVAL
BY: Abaty
DATE: 06/10/2021
Community Dev

CITY OF SAMMAMISH PUBLIC WORKS
DEVELOPMENT REVIEW
These drawings have been reviewed for compliance with City of Sammamish Clearing and Grading and Stormwater requirements and also in accordance with the requirements as established in the Settlement Agreement between King County vs. City of Sammamish No. C17-0921 JCC and King County vs. City of Sammamish No. 17-2-28922-7 SEA and have been deemed ACCEPTABLE. The reviewer accepts no responsibility for any errors and/or omissions made by the preparer of these drawings.
10 June 2021

PLOTTED BY: tsunmic DATE: Wednesday, February 17, 2021 4:43:23 PM

PATH: U:\PSG\Projects\Clients\1521-KingCo\554-1521-075-ELST\99Svcs\CADD\Phase 19\T03 Civil Dwg-Phase 1\


LAYOUT: AL10

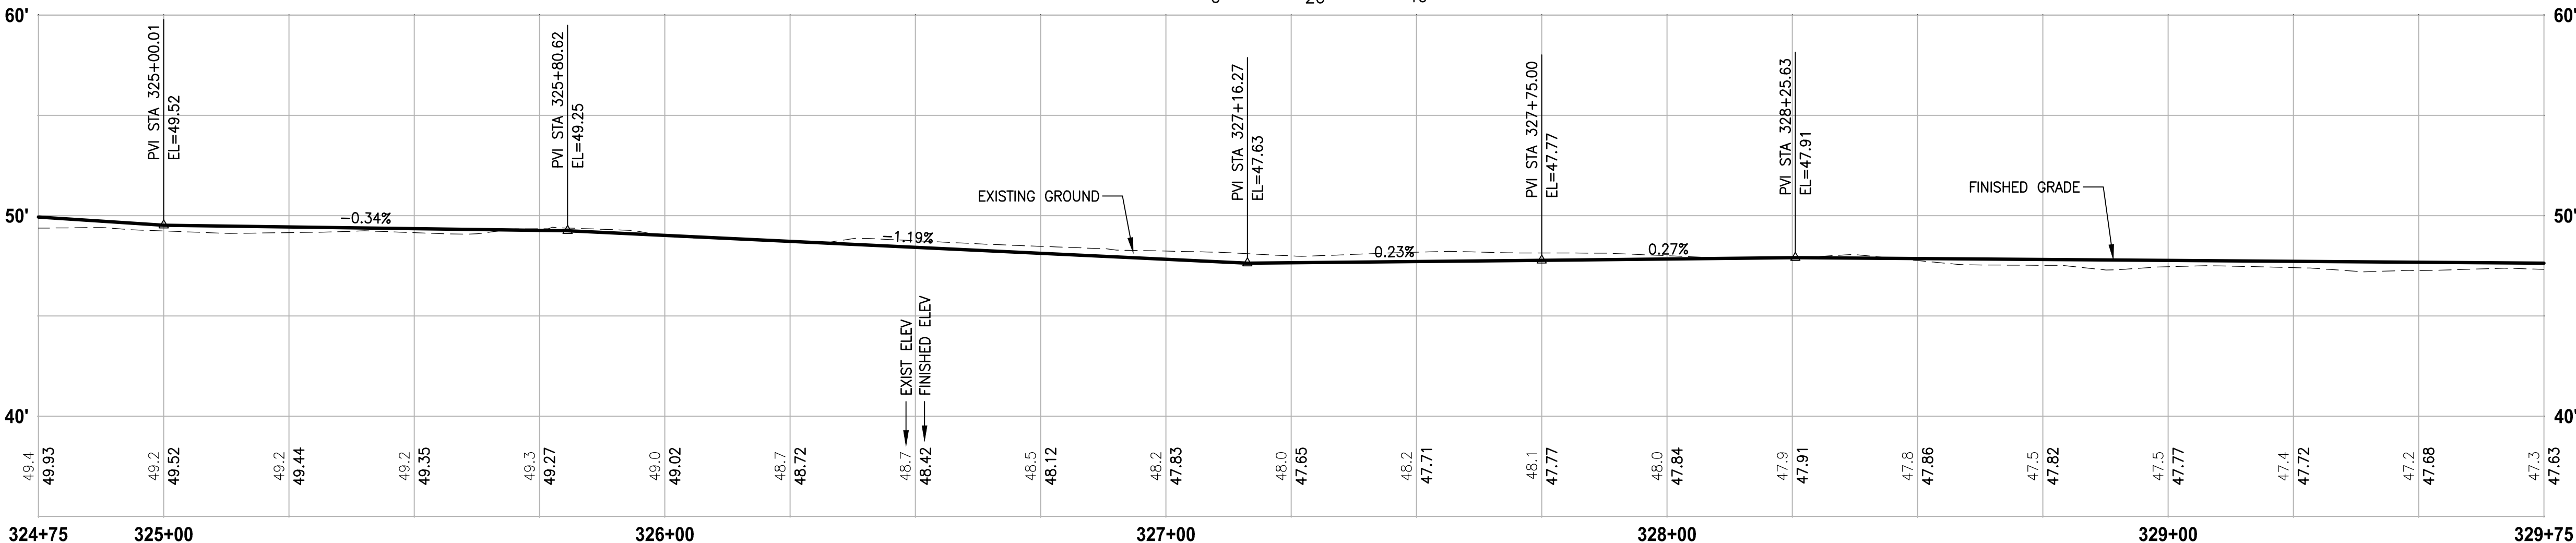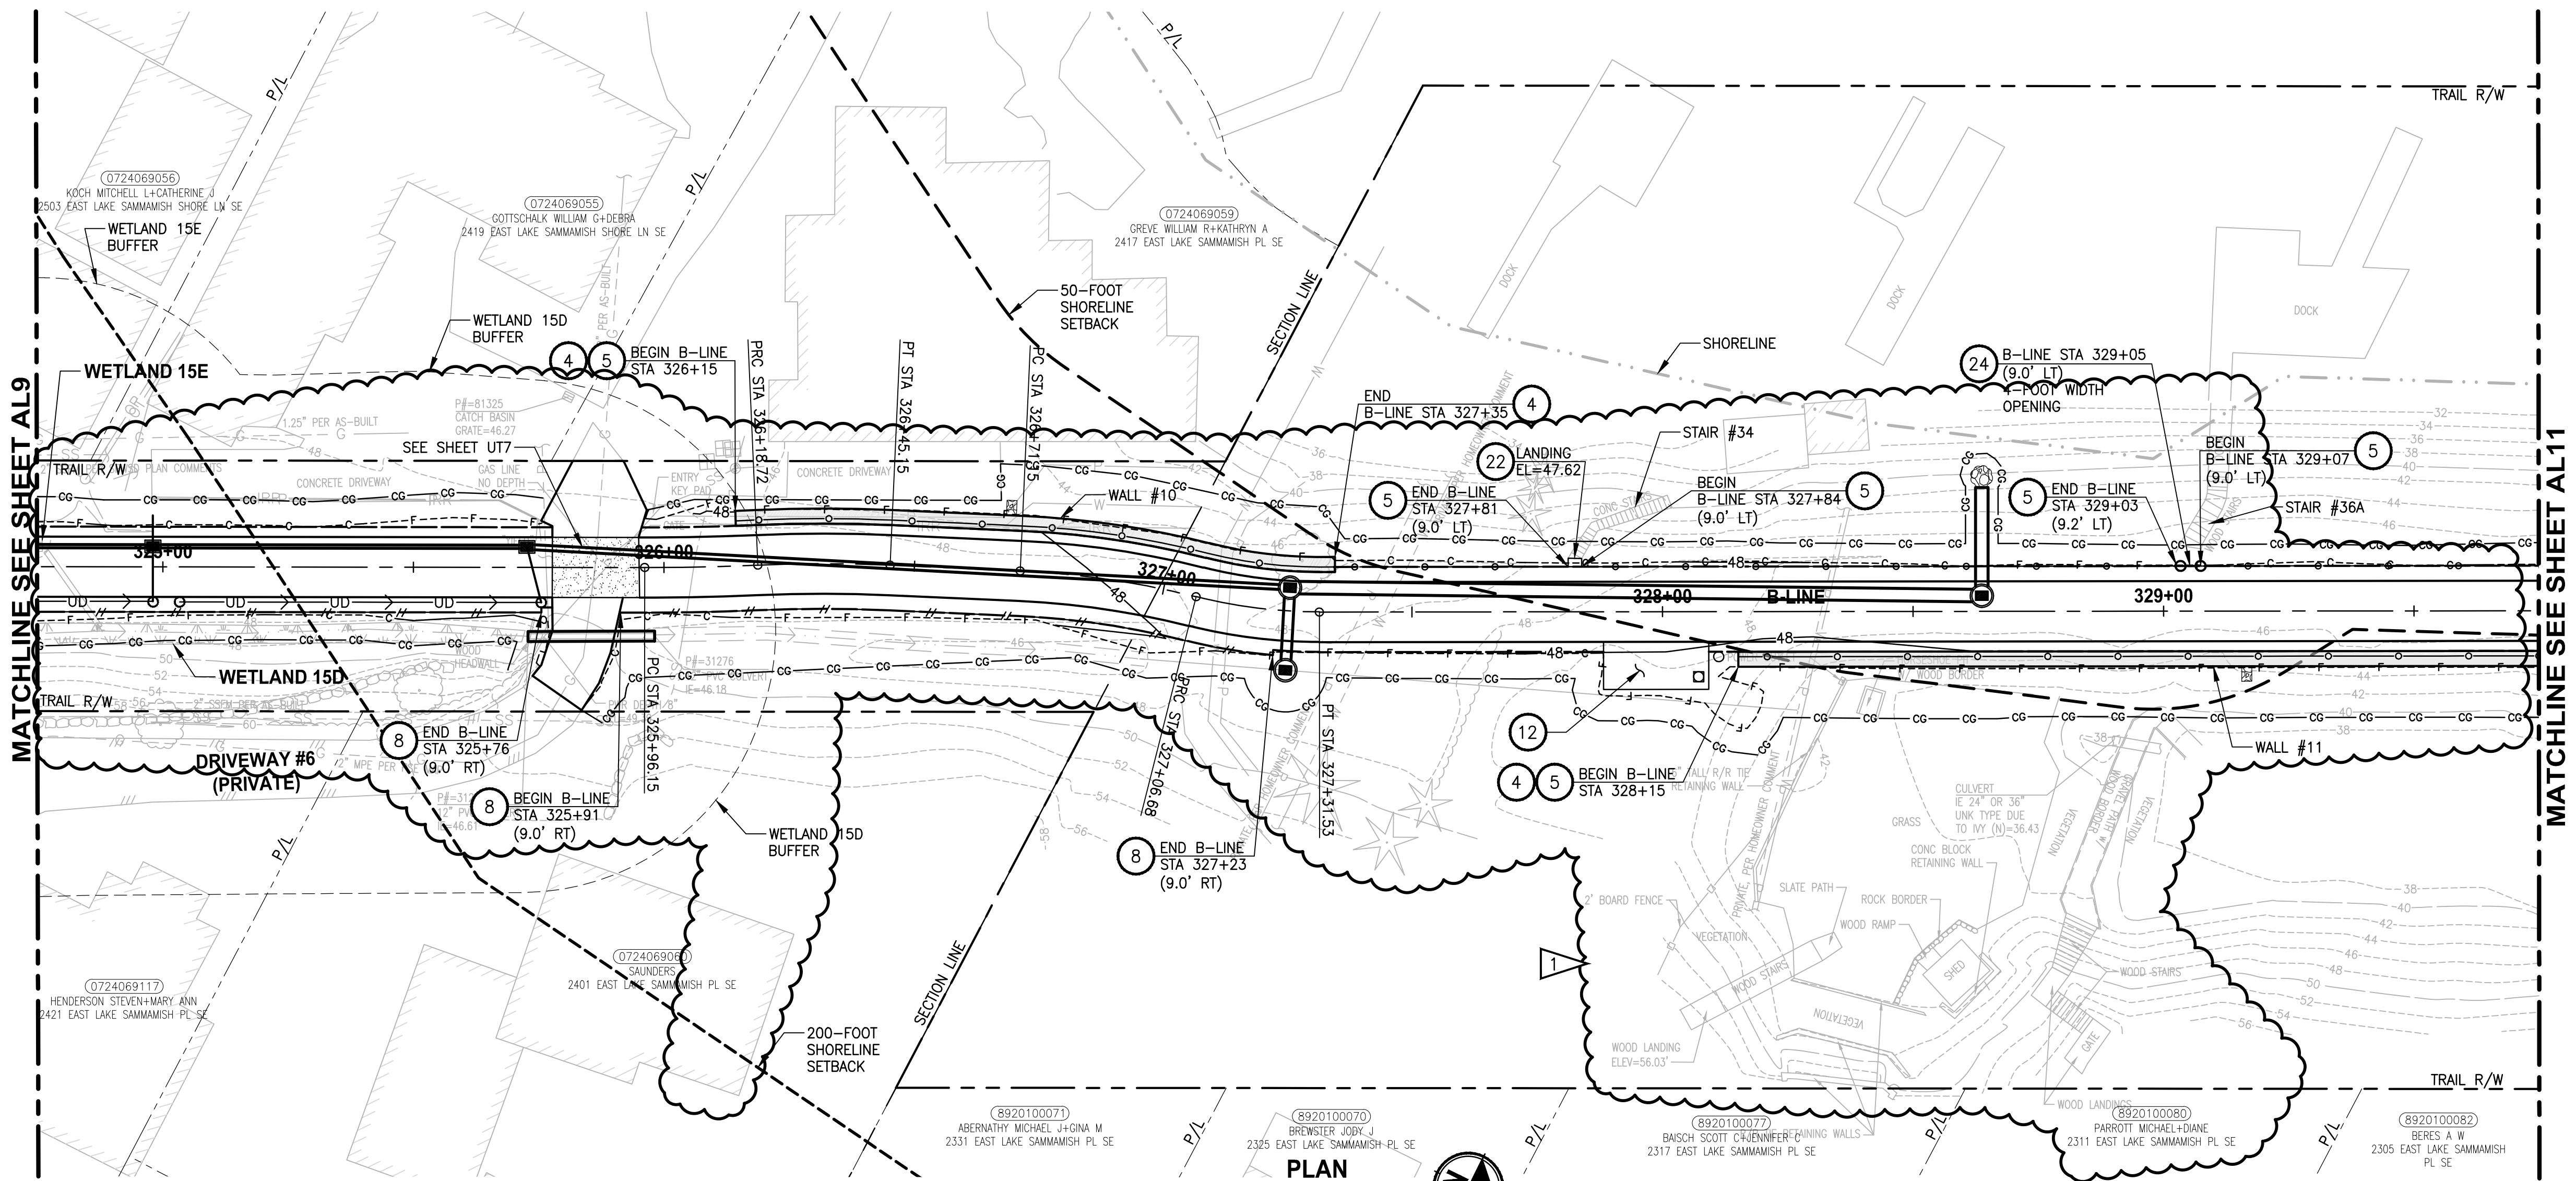

B-LINE PROFILE

HORIZ: 1"=20'
VERT: 1"=5'

CONFORMED DRAWING

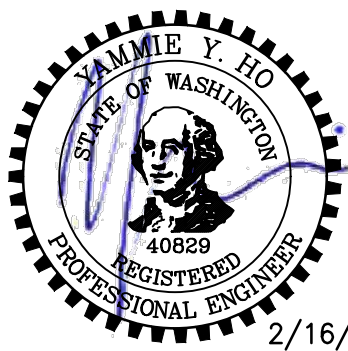

ONE INCH AT FULL SCALE.
IF NOT, SCALE ACCORDINGLY

FILE NAME
BL1521075P19T03AL-01
JOB No.
554-1521-075 P19 T03
DATE
NOVEMBER 2020

REVISIONS	DATE	BY	DESIGNED
1	ADDENDUM #3	2/16/21	MT
			DRAWN B. PURGANAN
			CHECKED Y. HO
			APPROVED J. BAILEY

Parametrix
ENGINEERING · PLANNING · ENVIRONMENTAL SCIENCES

719 2ND AVENUE, SUITE 200 | SEATTLE, WA 98104
P 206.394.3700
WWW.PARAMETRIX.COM

PROJECT NAME

**EAST LAKE SAMMAMISH
MASTER PLAN TRAIL
SOUTH SAMMAMISH SEGMENT B - PHASE 1**

SAMMAMISH, WA

PLAN AND PROFILE

SHEET NO.
57 OF 190

AL10

CIVIL CONSTRUCTION NOTES:

1. INSTALL STAIR, CIP CONCRETE STAIR TYPE. SEE S SHEETS FOR DETAILS.
2. GRAVEL PATH (4" CSTC) WITH SELECT BORROW AS FILL TO GRADE.
3. INSTALL WALL CAP ON EXISTING ECOLOGY BLOCK. FIELD VERIFY SIZE OF CAPS PRIOR TO MATERIAL FABRICATION.
4. INSTALL STRUCTURAL EARTH WALL. SEE WALL DETAILS ON SHEET WD1. SEE WALL PROFILES ON WP SHEETS.
5. INSTALL 4-FOOT COATED CHAIN LINK FENCE. SEE DETAILS ON SHEET MD8. SEE SHEET WD1 FOR MOUNTING ON TOP OF WALL.
6. INSTALL CONCRETE LANDING SLAB, SEE DETAIL ON SHEET S7.
7. INSTALL WOOD GUARDRAIL, SEE DETAILS ON SHEET MD2.
8. INSTALL 2-RAIL FENCE, SEE DETAILS ON SHEET MD3.
9. INSTALL CONCRETE PAD. SEE DETAIL 2 ON SHEET MD1.
10. INSTALL ROCK WALL. SEE DETAILS ON SHEET MD1 AND DP SHEETS.
11. INSTALL PATTERNED CONCRETE DRIVEWAY. SEE DETAILS ON SHEET MD4.
12. INSTALL TYPE 1 REST STOP. SEE DETAILS ON SHEET MD1.
13. INSTALL TYPE 2 REST STOP. SEE DETAILS ON SHEET MD1.
14. INSTALL SOLDIER PILE WALL. SEE S SHEETS.
15. INSTALL GRAVITY BLOCK WALL. SEE WALL DETAILS ON SHEETS WD1 AND WD2. SEE WALL PROFILES ON WP SHEETS.
16. RESTORE STRUCTURE AFTER CONSTRUCTION. USE IN-KIND MATERIAL AND SIZE. SEE SPECIFICATIONS.
17. INSTALL EXTRUDED CURB TYPE 1 PER WSDOT STD PLAN F-10.42-00. SEE APPENDIX B IN THE SPECIFICATIONS.
18. GRAVEL REST STOP PULL-OUT. SEE DETAIL SHEET ON MD1.
19. LEAVE 5' GAP IN FENCING FOR STAIR ACCESS.
20. INSTALL METAL HANDRAIL PER KORS FIG. 5-007. SEE S SHEETS FOR LIMITS AND DETAILS OF HANDRAIL. SEE APPENDIX B IN SPECIFICATIONS.
21. INSTALL SLOPE PROTECTION. OMIT 0.5' SLOPE ROUNDING. SEE DETAIL 4 ON SHEET MD4.
22. RESTORE CONCRETE STAIR RESTORATION, SEE DETAIL 5 ON SHEET MD4.
23. INSTALL SLOPE PROTECTION, SEE DETAIL 4 ON SHEET MD4.
24. INSTALL CHAIN LINK CANTILEVER GATE, SEE DETAIL 2 ON SHEET MD9.
25. INSTALL 4-FOOT COATED CHAIN LINK SINGLE (SWING) GATE PER WSDOT STD PLAN L-30.10-02.
26. NOT USED.
27. INSTALL 4-FOOT COATED CHAIN LINK FENCE ON TOP OF SOLDIER PILE WALL. SEE DETAILS ON MD8, SEE SHEET S3 AND S8 FOR LOCATION ALONG SOLDIER PILE WALL.

LEGEND:

- RETAINING WALL
- SOLDIER PILE WALL
- WOOD GUARDRAIL
- LANDING PAD
- SLOPE PROTECTION

GENERAL NOTES:

1. SEE UT SHEETS FOR UTILITY AND DRAINAGE IMPROVEMENTS.
2. SEE DP SHEETS FOR DRIVEWAY DETAILS AND GRADING.
3. EXISTING FEATURES/TREES CALLED OUT TO BE REMOVED ON SP SHEETS ARE NOT SHOWN ON AL SHEETS FOR CLARITY PURPOSES.
4. SEE LA SHEETS FOR RESTORATION ALONG TRAIL SIDES OR ALONG BOTTOM OF WALLS.
5. SEE TE AND LA SHEETS FOR CUT WALL BACK SLOPE RESTORATION TREATMENT.

CITY OF SAMMAMISH APPROVAL

CITY OF SAMMAMISH PUBLIC WORKS
DEVELOPMENT REVIEW




These drawings have been reviewed for compliance with City of Sammamish Clearing and Grading and Stormwater requirements and also in accordance with the requirements as established in the Settlement Agreement between King County vs. City of Sammamish No. C17-0921 JCC and King County vs. City of Sammamish No. 17-2-28922-7 SEA and have been deemed ACCEPTABLE. The reviewer accepts no responsibility for any errors and/or omissions made by the preparer of these drawings.

10 June 2021

PLANNING DEPT. APPROVAL
BY: Abaty
DATE: 06/10/2021

Community Dev

PATH: U:\P50\Projects\Clients\1521-KingCo\554-1521-075-ELST\99Sves\CADD\Phase 19\T03 Civil\Draw-Phase\ PLOTTED BY: purgaban DATE: Friday, November 13, 2020 9:22:42 AM LAYOUT: AL11

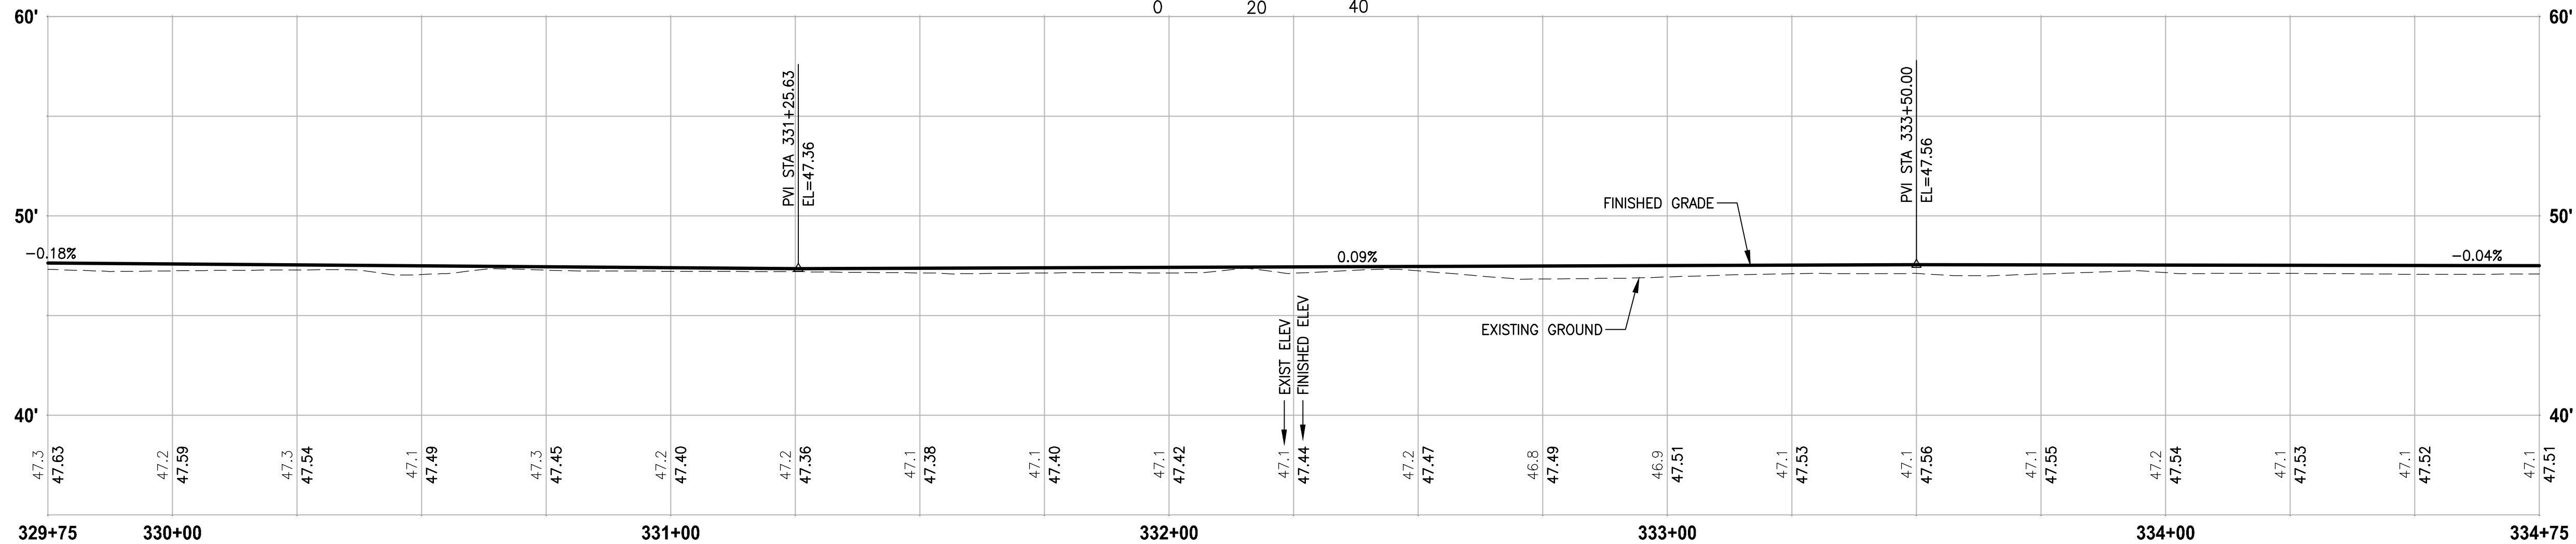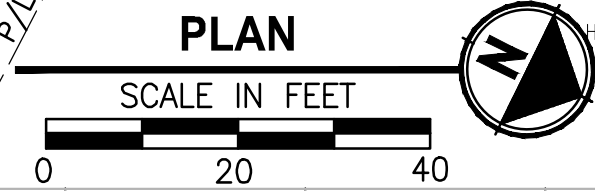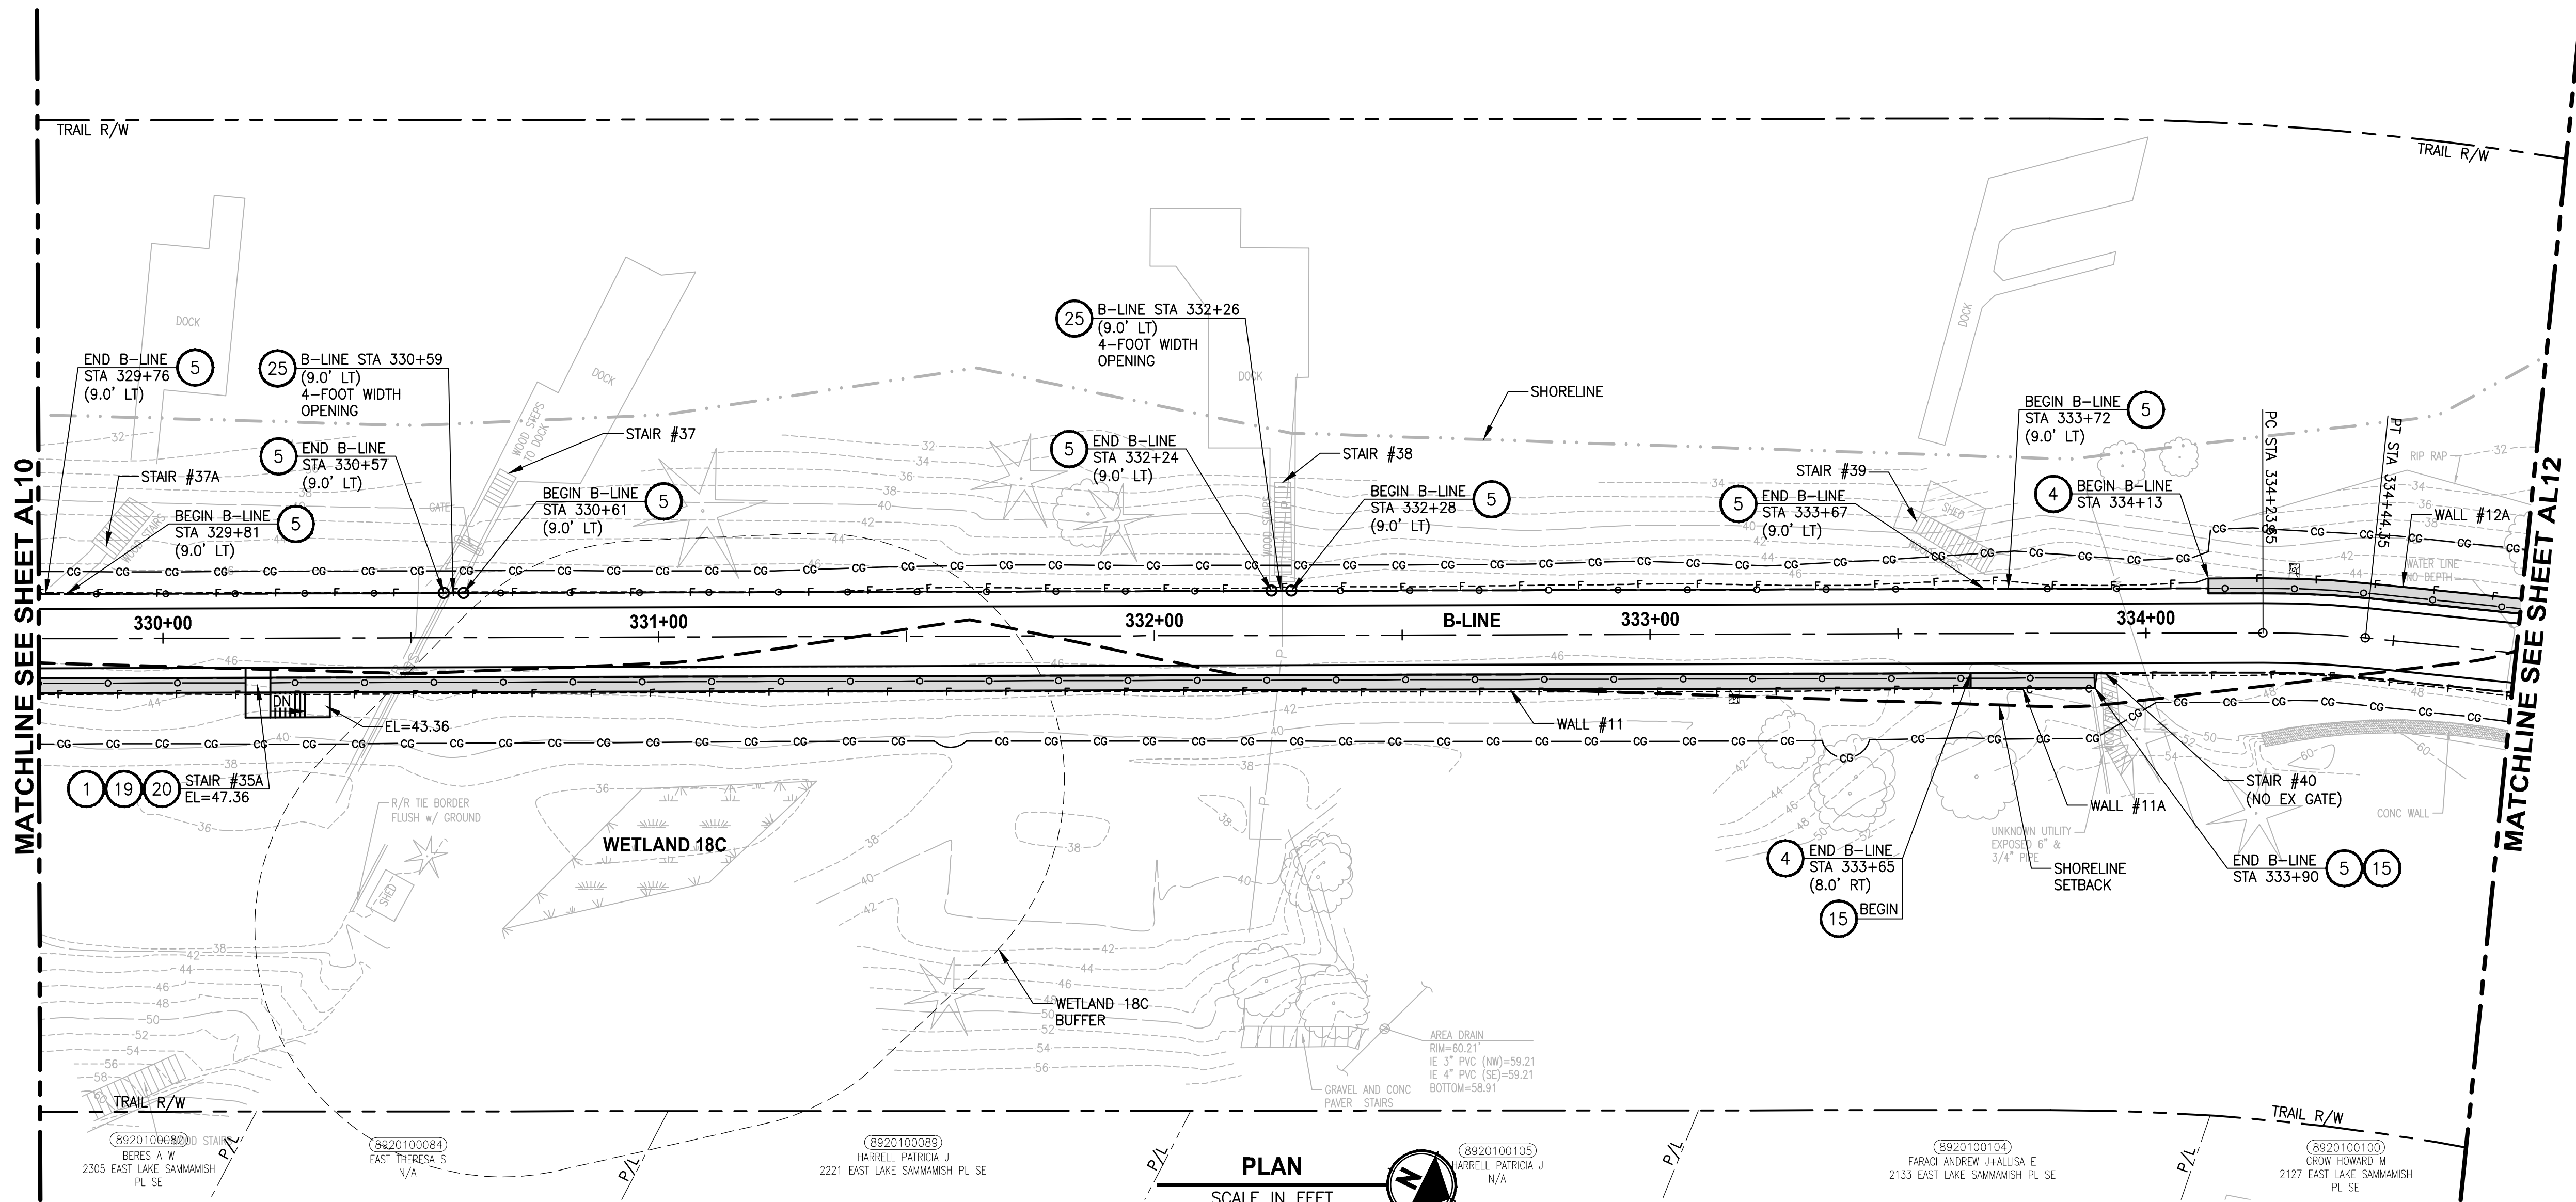

B-LINE PROFILE
HORIZ: 1"=20'
VERT: 1"=5'
CONFORMED DRAWING



**ONE INCH AT FULL SCALE.
IF NOT, SCALE ACCORDINGLY**
FILE NAME
BL1521075P19T03AL-02
JOB No.
554-1521-075 P19 T03
DATE
NOVEMBER 2020

REVISIONS	DATE	BY	DESIGNED
			M. TSUN
			DRAWN
			B. PURGANAN
			CHECKED
			Y. HO
			APPROVED
			J. BAILEY

Parametrix
ENGINEERING · PLANNING · ENVIRONMENTAL SCIENCES
719 2ND AVENUE, SUITE 200 | SEATTLE, WA 98104
P 206.394.3700
WWW.PARAMETRIX.COM

PROJECT NAME
**EAST LAKE SAMMAMISH
MASTER PLAN TRAIL
SOUTH SAMMAMISH SEGMENT B - PHASE 1**
SAMMAMISH, WA

PLAN AND PROFILE

SHEET NO.
58 OF 190

AL11

CIVIL CONSTRUCTION NOTES:

1. INSTALL STAIR, CIP CONCRETE STAIR TYPE. SEE S SHEETS FOR DETAILS.
2. GRAVEL PATH (4" CSTC) WITH SELECT BORROW AS FILL TO GRADE.
3. INSTALL WALL CAP ON EXISTING ECOLOGY BLOCK. FIELD VERIFY SIZE OF CAPS PRIOR TO MATERIAL FABRICATION.
4. INSTALL STRUCTURAL EARTH WALL. SEE WALL DETAILS ON SHEET WD1. SEE WALL PROFILES ON WP SHEETS.
5. INSTALL 4-FOOT COATED CHAIN LINK FENCE. SEE DETAILS ON SHEET MD8. SEE SHEET WD1 FOR MOUNTING ON TOP OF WALL.
6. INSTALL CONCRETE LANDING SLAB, SEE DETAIL ON SHEET S7.
7. INSTALL WOOD GUARDRAIL, SEE DETAILS ON SHEET MD2.
8. INSTALL 2-RAIL FENCE, SEE DETAILS ON SHEET MD3.
9. INSTALL CONCRETE PAD. SEE DETAIL 2 ON SHEET MD1.
10. INSTALL ROCK WALL. SEE DETAILS ON SHEET MD1 AND DP SHEETS.
11. INSTALL PATTERNED CONCRETE DRIVEWAY. SEE DETAILS ON SHEET MD4.
12. INSTALL TYPE 1 REST STOP. SEE DETAILS ON SHEET MD1.
13. INSTALL TYPE 2 REST STOP. SEE DETAILS ON SHEET MD1.
14. INSTALL SOLDIER PILE WALL. SEE S SHEETS.
15. INSTALL GRAVITY BLOCK WALL. SEE WALL DETAILS ON SHEETS WD1 AND WD2. SEE WALL PROFILES ON WP SHEETS.
16. RESTORE STRUCTURE AFTER CONSTRUCTION. USE IN-KIND MATERIAL AND SIZE. SEE SPECIFICATIONS.
17. INSTALL EXTRUDED CURB TYPE 1 PER WSDOT STD PLAN F-10.42-00. SEE APPENDIX B IN THE SPECIFICATIONS.
18. GRAVEL REST STOP PULL-OUT. SEE DETAIL SHEET ON MD1.
19. LEAVE 5' GAP IN FENCING FOR STAIR ACCESS.
20. INSTALL METAL HANDRAIL PER KORS FIG. 5-007. SEE S SHEETS FOR LIMITS AND DETAILS OF HANDRAIL. SEE APPENDIX B IN SPECIFICATIONS.
21. INSTALL SLOPE PROTECTION. OMIT 0.5' SLOPE ROUNDING. SEE DETAIL 4 ON SHEET MD4.
22. RESTORE CONCRETE STAIR RESTORATION, SEE DETAIL 5 ON SHEET MD4.
23. INSTALL SLOPE PROTECTION, SEE DETAIL 4 ON SHEET MD4.
24. INSTALL CHAIN LINK CANTILEVER GATE, SEE DETAIL 2 ON SHEET MD9.
25. INSTALL 4-FOOT COATED CHAIN LINK SINGLE (SWING) GATE PER WSDOT STD PLAN L-30.10-02.
26. NOT USED.
27. INSTALL 4-FOOT COATED CHAIN LINK FENCE ON TOP OF SOLDIER PILE WALL. SEE DETAILS ON MD8, SEE SHEET S3 AND S8 FOR LOCATION ALONG SOLDIER PILE WALL.



LEGEND:

- RETAINING WALL
- SOLDIER PILE WALL
- WOOD GUARDRAIL
- LANDING PAD
- SLOPE PROTECTION

GENERAL NOTES:

1. SEE UT SHEETS FOR UTILITY AND DRAINAGE IMPROVEMENTS.
2. SEE DP SHEETS FOR DRIVEWAY DETAILS AND GRADING.
3. EXISTING FEATURES/TREES CALLED OUT TO BE REMOVED ON SP SHEETS ARE NOT SHOWN ON AL SHEETS FOR CLARITY PURPOSES.
4. SEE LA SHEETS FOR RESTORATION ALONG TRAIL SIDES OR ALONG BOTTOM OF WALLS.
5. SEE TE AND LA SHEETS FOR CUT WALL BACK SLOPE RESTORATION TREATMENT.



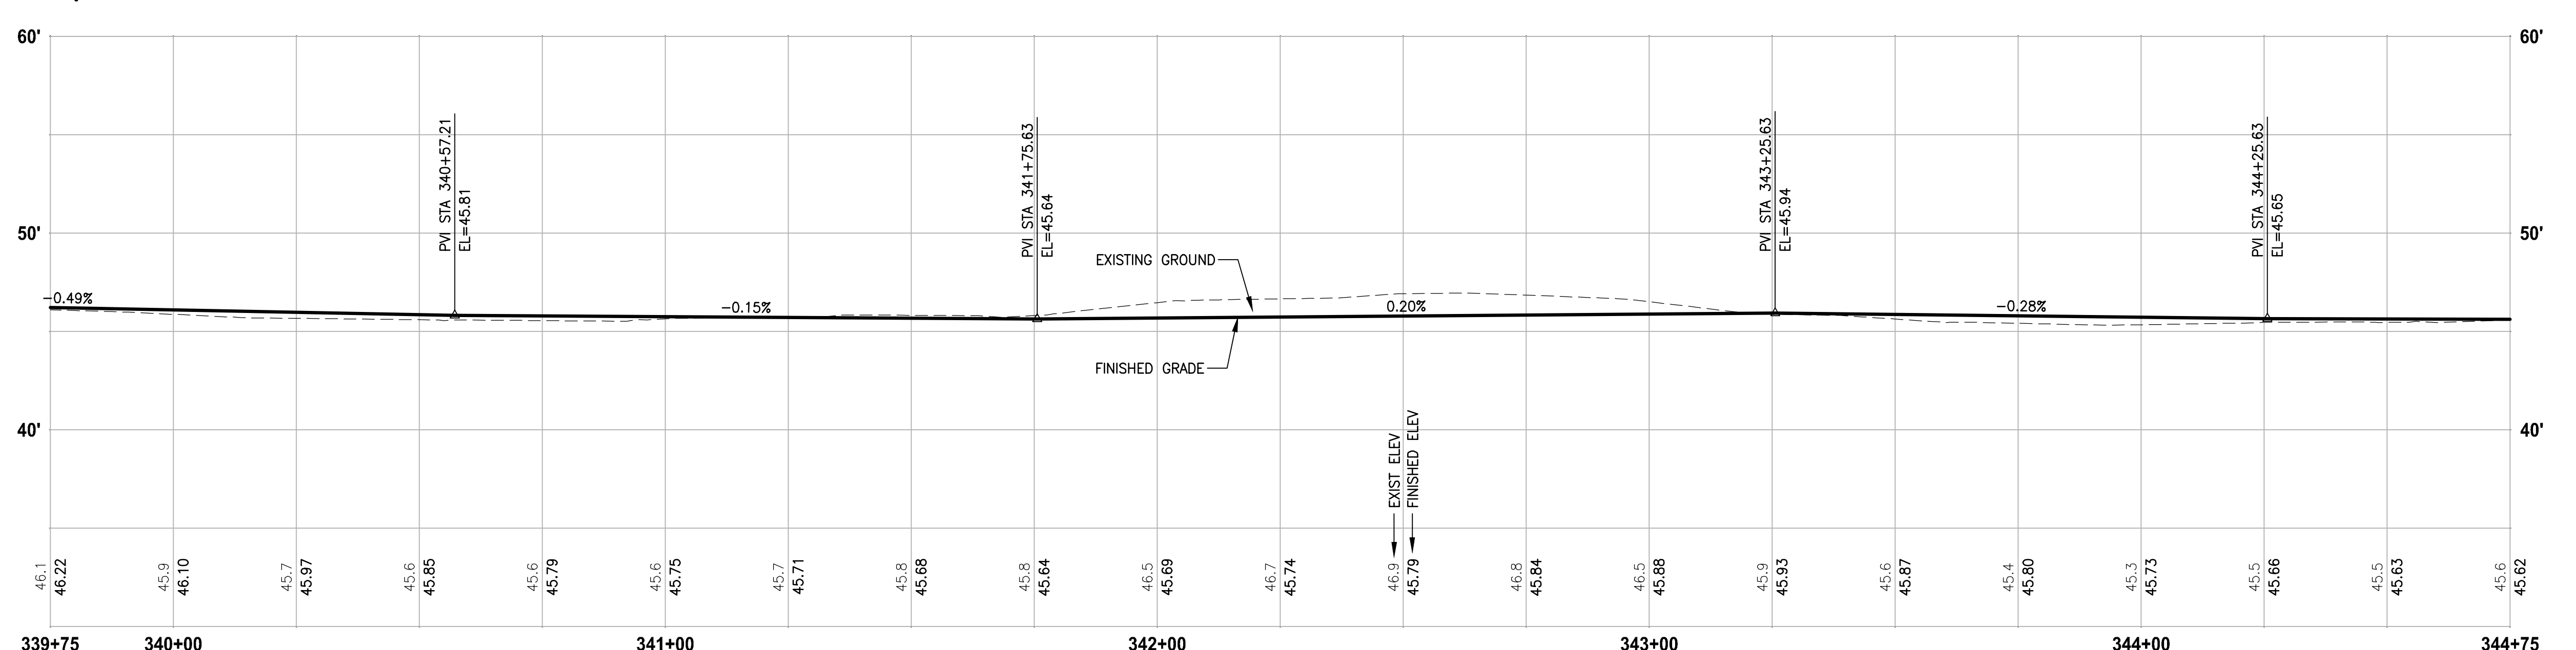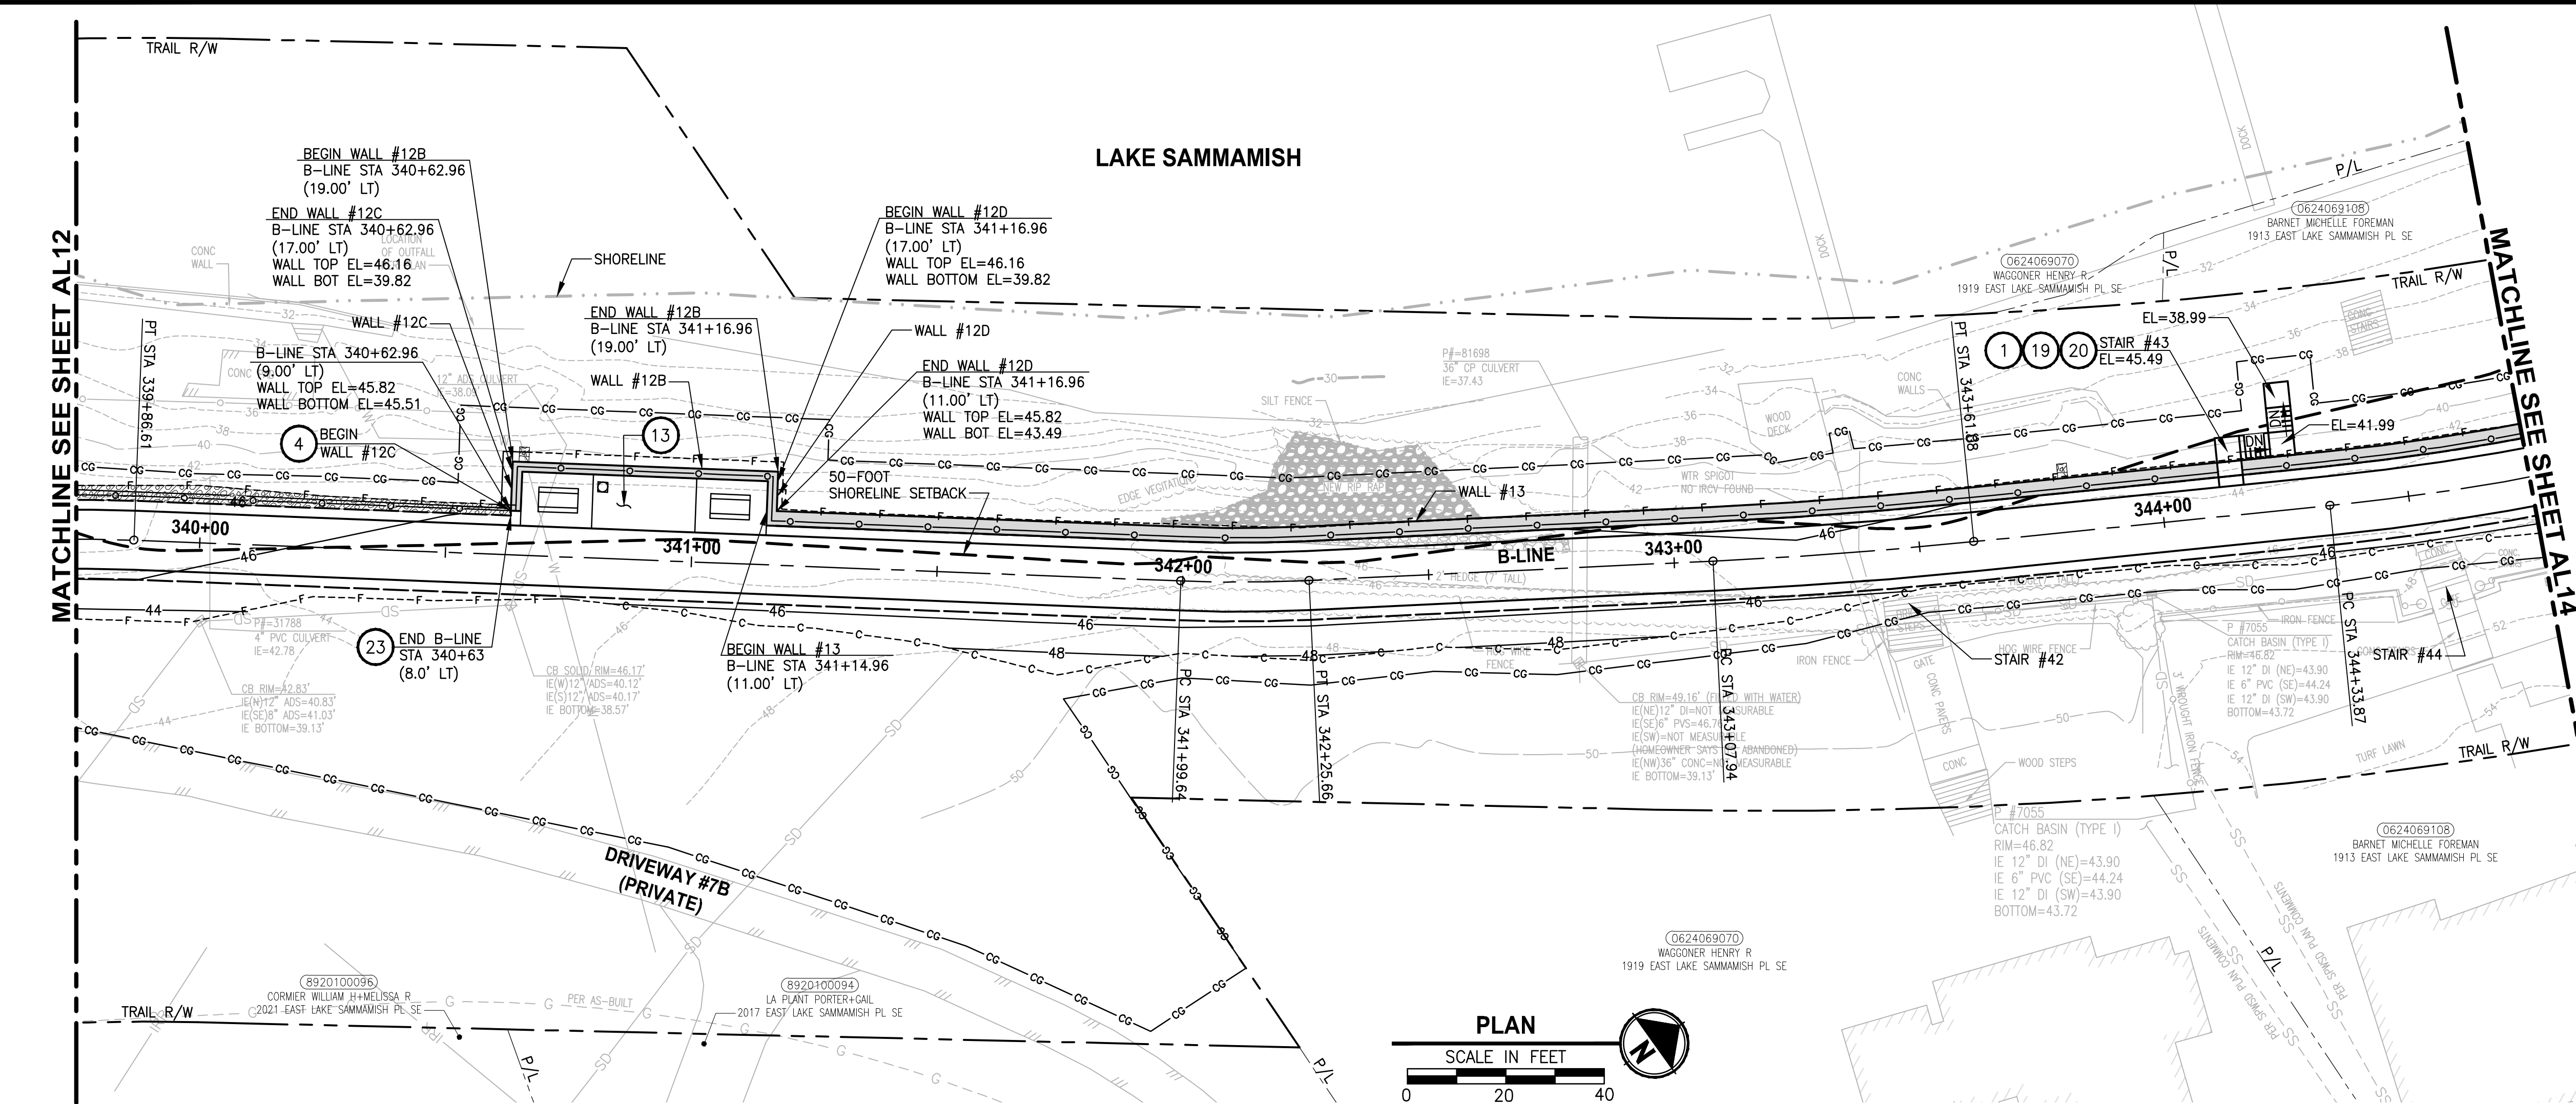


CITY OF SAMMAMISH APPROVAL	
PLANNING DEPT. APPROVAL BY: Abaty DATE: 06/10/2021	CITY OF SAMMAMISH PUBLIC WORKS DEVELOPMENT REVIEW These drawings have been reviewed for compliance with City of Sammamish Clearing and Grading and Stormwater requirements and also in accordance with the requirements as established in the Settlement Agreement between King County vs. City of Sammamish No. C17-0921 JCC and King County vs. City of Sammamish No. 17-2-28922-7 SEA and have been deemed ACCEPTABLE. The reviewer accepts no responsibility for any errors and/or omissions made by the preparer of these drawings. 10 June 2021



CIVIL CONSTRUCTION NOTES:

- 1 INSTALL STAIR. CIP CONCRETE STAIR TYPE. SEE S SHEETS FOR DETAILS.
- 2 GRAVEL PATH (4" CSTC) WITH SELECT BORROW AS FILL TO GRADE.
- 3 INSTALL WALL CAP ON EXISTING ECOLOGY BLOCK. FIELD VERIFY SIZE OF CAPS PRIOR TO MATERIAL FABRICATION.
- 4 INSTALL STRUCTURAL EARTH WALL. SEE WALL DETAILS ON SHEET WD1. SEE WALL PROFILES ON WP SHEETS.
- 5 INSTALL 4-FOOT COATED CHAIN LINK FENCE. SEE DETAILS ON SHEET MD8. SEE SHEET WD1 FOR MOUNTING ON TOP OF WALL.
- 6 INSTALL CONCRETE LANDING SLAB, SEE DETAIL ON SHEET S7.
- 7 INSTALL WOOD GUARDRAIL, SEE DETAILS ON SHEET MD2.
- 8 INSTALL 2-RAIL FENCE, SEE DETAILS ON SHEET MD3.
- 9 INSTALL CONCRETE PAD. SEE DETAIL 2 ON SHEET MD1.
- 10 INSTALL ROCK WALL. SEE DETAILS ON SHEET MD1 AND DP SHEETS.
- 11 INSTALL PATTERNED CONCRETE DRIVEWAY. SEE DETAILS ON SHEET MD4.
- 12 INSTALL TYPE 1 REST STOP. SEE DETAILS ON SHEET MD1.
- 13 INSTALL TYPE 2 REST STOP. SEE DETAILS ON SHEET MD1.
- 14 INSTALL SOLDIER PILE WALL. SEE S SHEETS.
- 15 INSTALL GRAVITY BLOCK WALL. SEE WALL DETAILS ON SHEETS WD1 AND WD2. SEE WALL PROFILES ON WP SHEETS.
- 16 RESTORE STRUCTURE AFTER CONSTRUCTION. USE IN-KIND MATERIAL AND SIZE. SEE SPECIFICATIONS.
- 17 INSTALL EXTRUDED CURB TYPE 1 PER WSDOT STD PLAN F-10.42-00. SEE APPENDIX B IN THE SPECIFICATIONS.
- 18 GRAVEL REST STOP PULL-OUT. SEE DETAIL SHEET ON MD1.
- 19 LEAVE 5' GAP IN FENCING FOR STAIR ACCESS.
- 20 INSTALL METAL HANDRAIL PER KCRS FIG. 5-007. SEE S SHEETS FOR LIMITS AND DETAILS OF HANDRAIL. SEE APPENDIX B IN SPECIFICATIONS.
- 21 INSTALL SLOPE PROTECTION. OMIT 0.5' SLOPE ROUNDING. SEE DETAIL 4 ON SHEET MD4.
- 22 RESTORE CONCRETE STAIR RESTORATION, SEE DETAIL 5 ON SHEET MD4.
- 23 INSTALL SLOPE PROTECTION, SEE DETAIL 4 ON SHEET MD4.
- 24 INSTALL CHAIN LINK CANTILEVER GATE, SEE DETAIL 2 ON SHEET MD9.
- 25 INSTALL 4-FOOT COATED CHAIN LINK SINGLE (SWING) GATE PER WSDOT STD PLAN L-30.10-02.
- 26 NOT USED.
- 27 INSTALL 4-FOOT COATED CHAIN LINK FENCE ON TOP OF SOLDIER PILE WALL. SEE DETAILS ON MD8, SEE SHEET S3 AND S8 FOR LOCATION ALONG SOLDIER PILE WALL.

LEGEND:

	RETAINING WALL
	SOLDIER PILE WALL
	WOOD GUARDRAIL
	LANDING PAD
	SLOPE PROTECTION

GENERAL NOTES:


1. SEE UT SHEETS FOR UTILITY AND DRAINAGE IMPROVEMENTS.
2. SEE DP SHEETS FOR DRIVEWAY DETAILS AND GRADING.
3. EXISTING FEATURES/TREES CALLED OUT TO BE REMOVED ON SP SHEETS ARE NOT SHOWN ON AL SHEETS FOR CLARITY PURPOSES.
4. SEE LA SHEETS FOR RESTORATION ALONG TRAIL SIDES OR ALONG BOTTOM OF WALLS.
5. SEE TE AND LA SHEETS FOR CUT WALL BACK SLOPE RESTORATION TREATMENT.

CITY OF SAMMAMISH APPROVAL	
CITY OF SAMMAMISH PUBLIC WORKS DEVELOPMENT REVIEW	
PLANNING DEPT. APPROVAL	<p>These drawings have been reviewed for compliance with City of Sammamish Clearing and Grading and Stormwater requirements and also in accordance with the requirements as established in the Settlement Agreement between King County vs. City of Sammamish No. 17-2-29927-7 SEA and have been deemed ACCEPTABLE. The reviewer accepts no responsibility for any errors and/or omissions made by the preparer of these drawings.</p> <p style="text-align: center;">10 June 2021</p>
BY: A:baty	
DATE: 06/10/2021	
Community Development	

▶	REVISIONS	DATE	BY	DESIGNED M. TSUN
				DRAWN B. PURGANAN
				CHECKED Y. HO
				APPROVED J. BAILEY

**ONE INCH AT FULL SCALE.
IF NOT, SCALE ACCORDINGLY**

FILE NAME
BL1521075P19T03AL-02
JOB No.
554-1521-075 P19 T03
DATE
NOVEMBER 2020

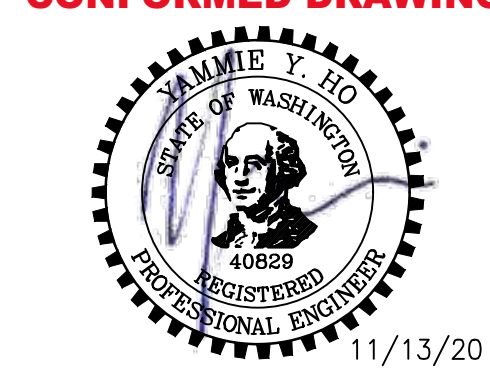

Parametrix
ENGINEERING . PLANNING . ENVIRONMENTAL SCIENCES

719 2ND AVENUE, SUITE 200 | SEATTLE, WA 98104
P 206.394.3700
WWW.PARAMETRIX.COM

PROJECT NAME

**EAST LAKE SAMMAMISH
MASTER PLAN TRAIL
SOUTH SAMMAMISH SEGMENT B - PHASE 1**



SAMMAMISH, WA

PLAN AND PROFILE


SHEET NO.
60 OF 190

AL13

PATH: U:\PSO\Projects\Clients\1521-KingCo\554-1521-075-ELST\995vcs\CADD\Phase 19\T03 Civil\DWG-Phase1\ PLOTTED BY: purgaban DATE: Friday, November 13, 2020 9:23:31 AM LAYOUT: AL14

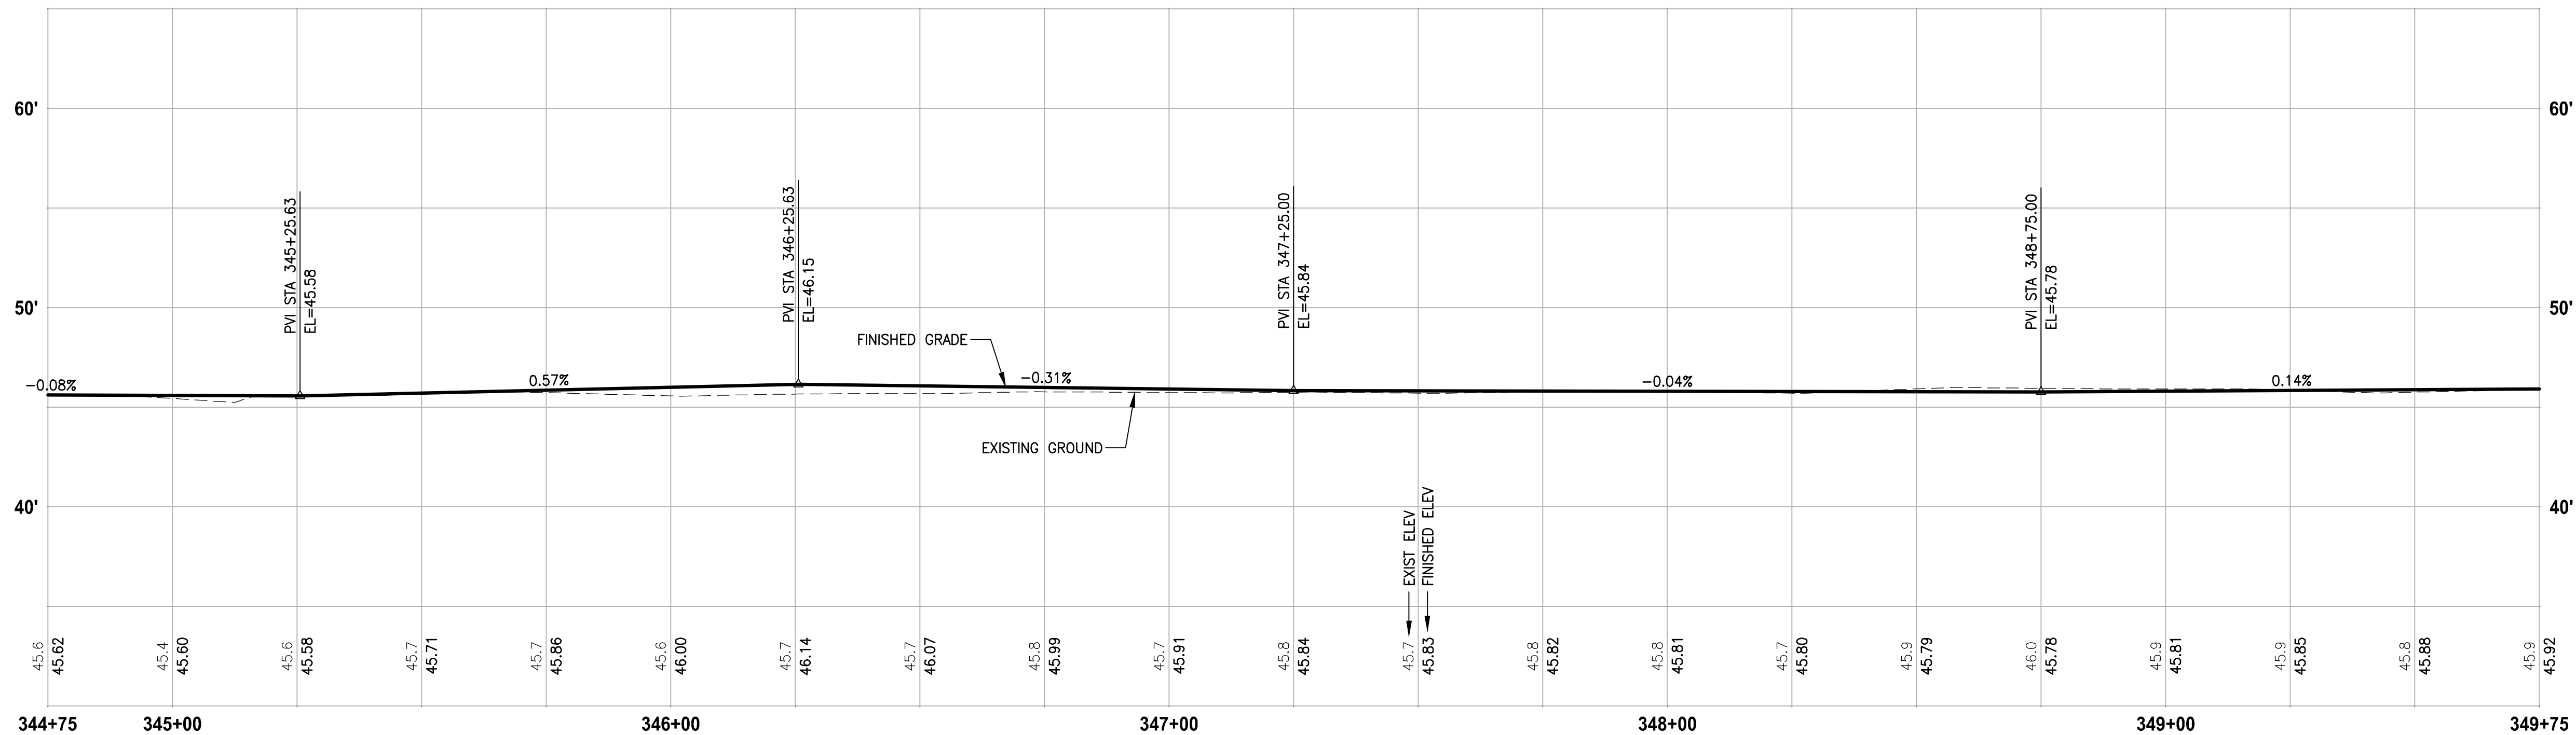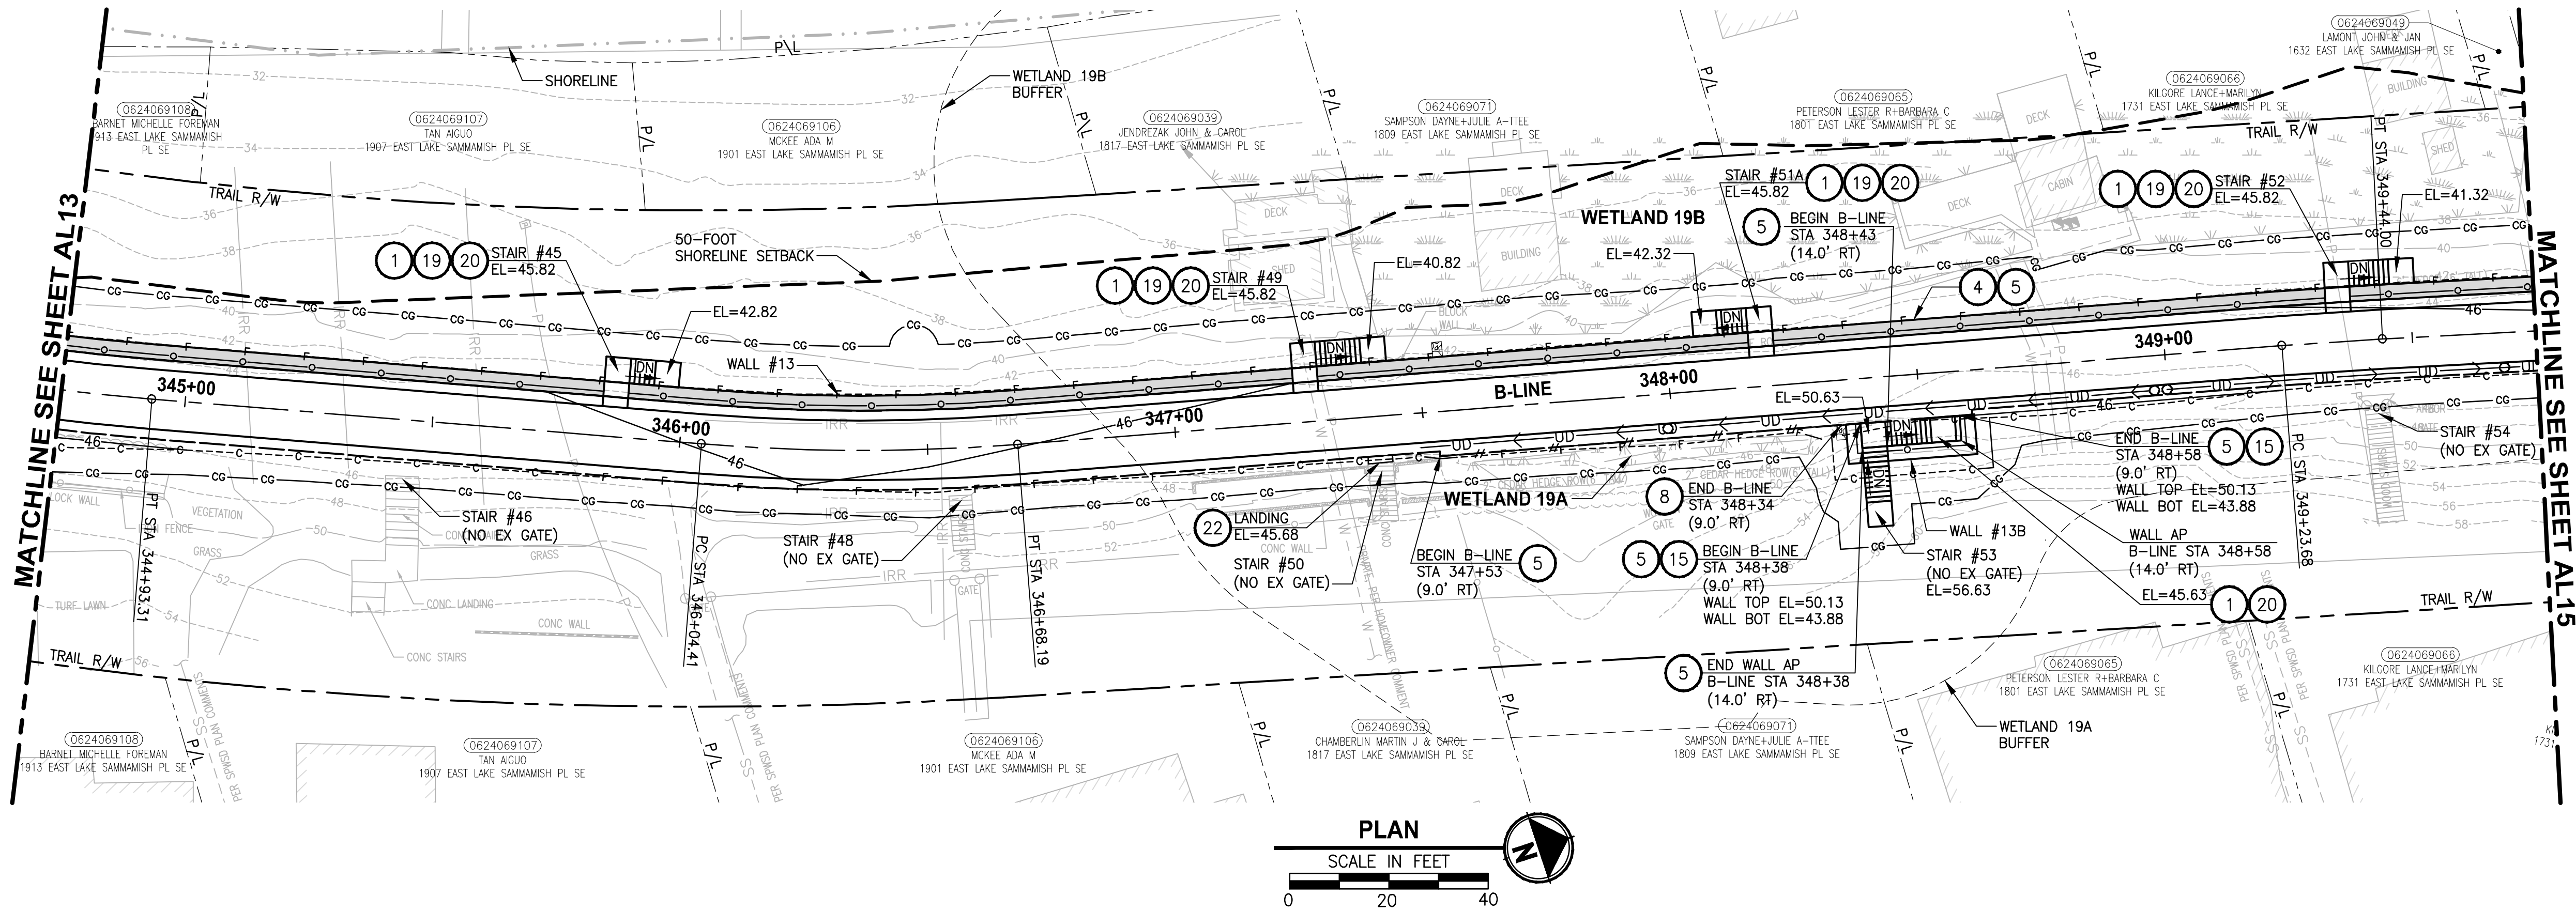

CONFORMED DRAWING

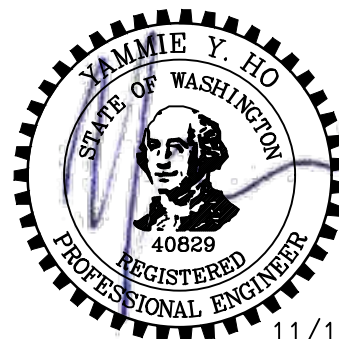

Parametrix
ENGINEERING · PLANNING · ENVIRONMENTAL SCIENCES

719 2ND AVENUE, SUITE 200 | SEATTLE, WA 98104
P 206.394.3700
WWW.PARAMETRIX.COM

PROJECT NAME

**EAST LAKE SAMMAMISH
MASTER PLAN TRAIL
SOUTH SAMMAMISH SEGMENT B - PHASE 1**

SAMMAMISH, WA

PLAN AND PROFILE

SHEET NO.
61 OF 190

AL14

CIVIL CONSTRUCTION NOTES:

1. INSTALL STAIR. CIP CONCRETE STAIR TYPE. SEE S SHEETS FOR DETAILS.
2. GRAVEL PATH (4" CSTC) WITH SELECT BORROW AS FILL TO GRADE.
3. INSTALL WALL CAP ON EXISTING ECOLOGY BLOCK. FIELD VERIFY SIZE OF CAPS PRIOR TO MATERIAL FABRICATION.
4. INSTALL STRUCTURAL EARTH WALL. SEE WALL DETAILS ON SHEET WD1. SEE WALL PROFILES ON WP SHEETS.
5. INSTALL 4-FOOT COATED CHAIN LINK FENCE. SEE DETAILS ON SHEET MD8. SEE SHEET WD1 FOR MOUNTING ON TOP OF WALL.
6. INSTALL CONCRETE LANDING SLAB, SEE DETAIL ON SHEET S7.
7. INSTALL WOOD GUARDRAIL, SEE DETAILS ON SHEET MD2.
8. INSTALL 2-RAIL FENCE, SEE DETAILS ON SHEET MD3.
9. INSTALL CONCRETE PAD. SEE DETAIL 2 ON SHEET MD1.
10. INSTALL ROCK WALL. SEE DETAILS ON SHEET MD1 AND DP SHEETS.
11. INSTALL PATTERNED CONCRETE DRIVEWAY. SEE DETAILS ON SHEET MD4.
12. INSTALL TYPE 1 REST STOP. SEE DETAILS ON SHEET MD1.
13. INSTALL TYPE 2 REST STOP. SEE DETAILS ON SHEET MD1.
14. INSTALL SOLDIER PILE WALL. SEE S SHEETS.
15. INSTALL GRAVITY BLOCK WALL. SEE WALL DETAILS ON SHEETS WD1 AND WD2. SEE WALL PROFILES ON WP SHEETS.
16. RESTORE STRUCTURE AFTER CONSTRUCTION. USE IN-KIND MATERIAL AND SIZE. SEE SPECIFICATIONS.
17. INSTALL EXTRUDED CURB TYPE 1 PER WSDOT STD PLAN F-10.42-00. SEE APPENDIX B IN THE SPECIFICATIONS.
18. GRAVEL REST STOP PULL-OUT. SEE DETAIL SHEET ON MD1.
19. LEAVE 5' GAP IN FENCING FOR STAIR ACCESS.
20. INSTALL METAL HANDRAIL PER KORS FIG. 5-007. SEE S SHEETS FOR LIMITS AND DETAILS OF HANDRAIL. SEE APPENDIX B IN SPECIFICATIONS.
21. INSTALL SLOPE PROTECTION. OMIT 0.5' SLOPE ROUNDING. SEE DETAIL 4 ON SHEET MD4.
22. RESTORE CONCRETE STAIR RESTORATION, SEE DETAIL 5 ON SHEET MD4.
23. INSTALL SLOPE PROTECTION, SEE DETAIL 4 ON SHEET MD4.
24. INSTALL CHAIN LINK CANTILEVER GATE, SEE DETAIL 2 ON SHEET MD9.
25. INSTALL 4-FOOT COATED CHAIN LINK SINGLE (SWING) GATE PER WSDOT STD PLAN L-30.10-02.
26. NOT USED.
27. INSTALL 4-FOOT COATED CHAIN LINK FENCE ON TOP OF SOLDIER PILE WALL. SEE DETAILS ON MD8, SEE SHEET S3 AND S8 FOR LOCATION ALONG SOLDIER PILE WALL.

LEGEND:

- RETAINING WALL
- SOLDIER PILE WALL
- WOOD GUARDRAIL
- LANDING PAD
- SLOPE PROTECTION

GENERAL NOTES:



1. SEE UT SHEETS FOR UTILITY AND DRAINAGE IMPROVEMENTS.
2. SEE DP SHEETS FOR DRIVEWAY DETAILS AND GRADING.
3. EXISTING FEATURES/TREES CALLED OUT TO BE REMOVED ON SP SHEETS ARE NOT SHOWN ON AL SHEETS FOR CLARITY PURPOSES.
4. SEE LA SHEETS FOR RESTORATION ALONG TRAIL SIDES OR ALONG BOTTOM OF WALLS.
5. SEE TE AND LA SHEETS FOR CUT WALL BACK SLOPE RESTORATION TREATMENT.

CITY OF SAMMAMISH APPROVAL

PLANNING DEPT. APPROVAL
BY: ABaty
DATE: 06/10/2021

CITY OF SAMMAMISH PUBLIC WORKS DEVELOPMENT REVIEW
These drawings have been reviewed for compliance with City of Sammamish Clearing and Grading and Stormwater requirements and also in accordance with the requirements as established in the Settlement Agreement between King County vs. City of Sammamish No. C17-0921 JCC and King County vs. City of Sammamish No. 17-2-28922-7 SEA and have been deemed ACCEPTABLE. The reviewer accepts no responsibility for any errors and/or omissions made by the preparer of these drawings.
10 June 2021


PATH: U:\PSO\Projects\Clients\1521-KingCo\554-1521-075-ELST\995vcs\CADD\Phase 19\T03 Civil\DWg-Phase1\ PLOTTED BY: purganbut DATE: Friday, November 13, 2020 9:23:48 AM LAYOUT: AL15

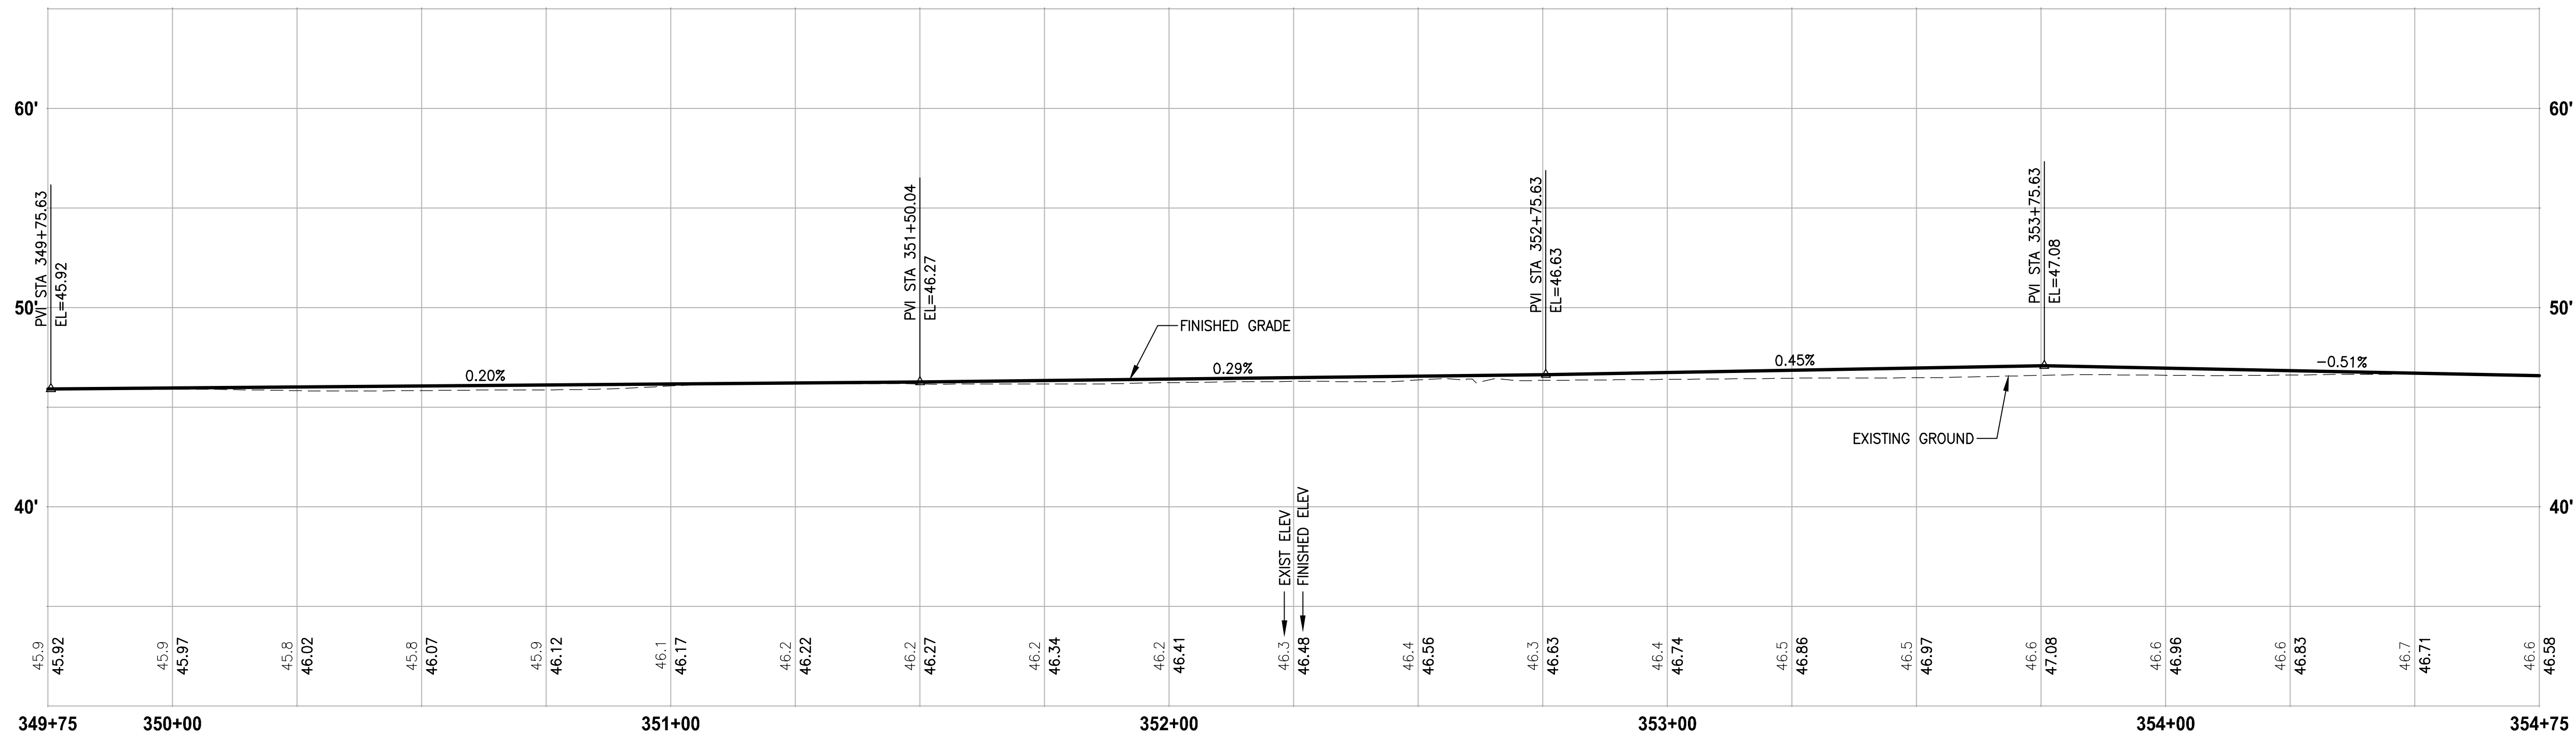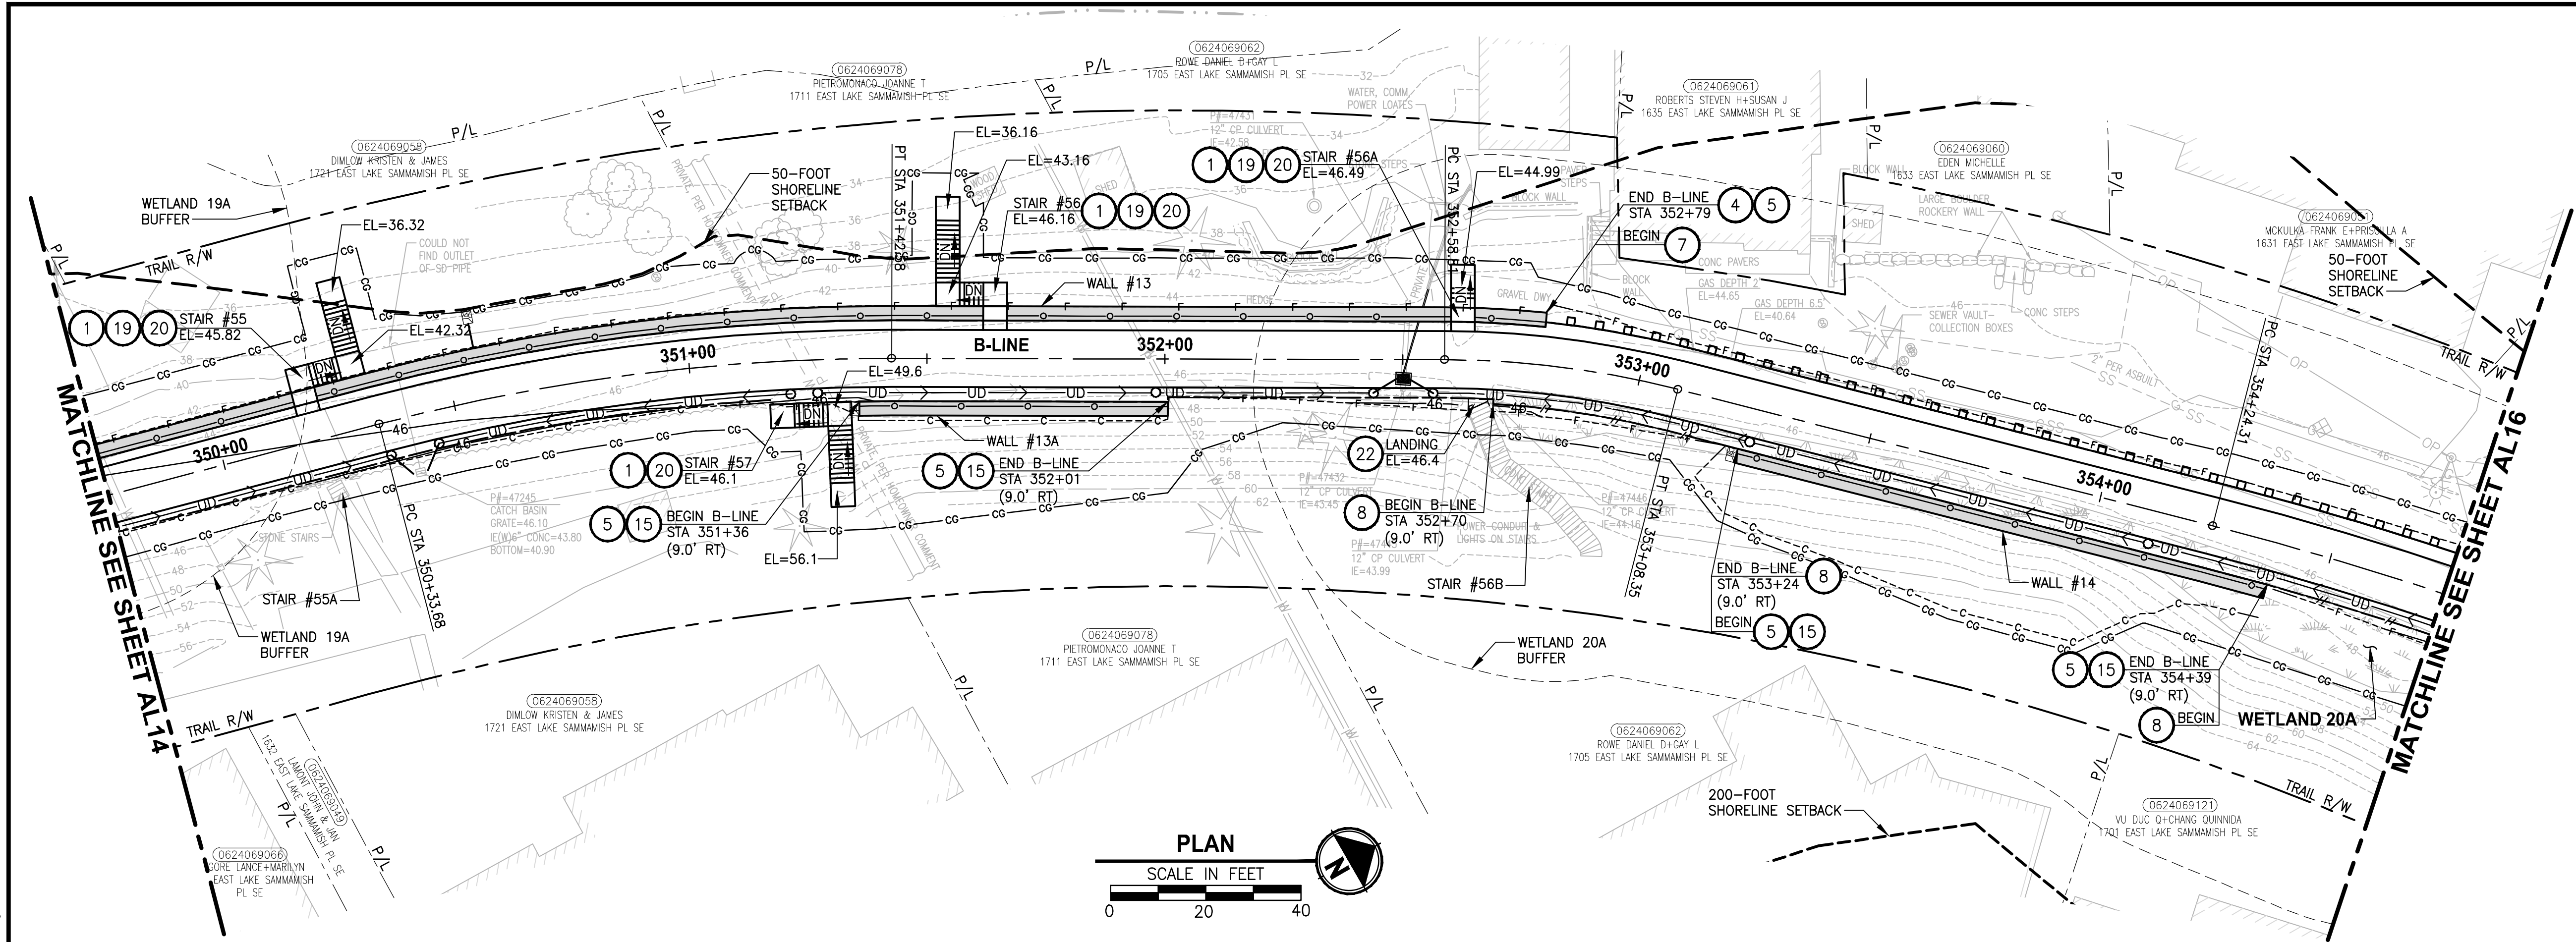

B-LINE PROFILE

HORIZ: 1"=20'
VERT: 1"=5'

CONFORMED DRAWING

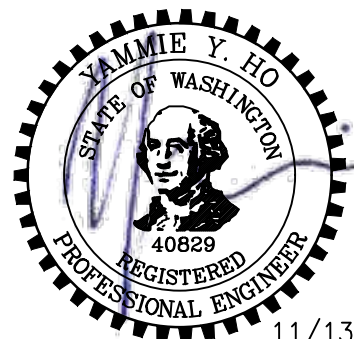

ONE INCH AT FULL SCALE.
IF NOT, SCALE ACCORDINGLY
FILE NAME
BL1521075P19T03AL-02
JOB No.
554-1521-075 P19 T03
DATE
NOVEMBER 2020

Parametrix
ENGINEERING · PLANNING · ENVIRONMENTAL SCIENCES

719 2ND AVENUE, SUITE 200 | SEATTLE, WA 98104
P 206.394.3700
WWW.PARAMETRIX.COM

PROJECT NAME
EAST LAKE SAMMAMISH
MASTER PLAN TRAIL
SOUTH SAMMAMISH SEGMENT B - PHASE 1
SAMMAMISH, WA

PLAN AND PROFILE

SHEET NO.
62 OF 190

AL15

CIVIL CONSTRUCTION NOTES:

1. INSTALL STAIR. CIP CONCRETE STAIR TYPE. SEE S SHEETS FOR DETAILS.
2. GRAVEL PATH (4" CSTC) WITH SELECT BORROW AS FILL TO GRADE.
3. INSTALL WALL CAP ON EXISTING ECOLOGY BLOCK. FIELD VERIFY SIZE OF CAPS PRIOR TO MATERIAL FABRICATION.
4. INSTALL STRUCTURAL EARTH WALL. SEE WALL DETAILS ON SHEET WD1. SEE WALL PROFILES ON WP SHEETS.
5. INSTALL 4-FOOT COATED CHAIN LINK FENCE. SEE DETAILS ON SHEET MD8. SEE SHEET WD1 FOR MOUNTING ON TOP OF WALL.
6. INSTALL CONCRETE LANDING SLAB, SEE DETAIL ON SHEET S7.
7. INSTALL WOOD GUARDRAIL, SEE DETAILS ON SHEET MD2.
8. INSTALL 2-RAIL FENCE, SEE DETAILS ON SHEET MD3.
9. INSTALL CONCRETE PAD. SEE DETAIL 2 ON SHEET MD1.
10. INSTALL ROCK WALL. SEE DETAILS ON SHEET MD1 AND DP SHEETS.
11. INSTALL PATTERNED CONCRETE DRIVEWAY. SEE DETAILS ON SHEET MD4.
12. INSTALL TYPE 1 REST STOP. SEE DETAILS ON SHEET MD1.
13. INSTALL TYPE 2 REST STOP. SEE DETAILS ON SHEET MD1.
14. INSTALL SOLDIER PILE WALL. SEE S SHEETS.
15. INSTALL GRAVITY BLOCK WALL. SEE WALL DETAILS ON SHEETS WD1 AND WD2. SEE WALL PROFILES ON WP SHEETS.
16. RESTORE STRUCTURE AFTER CONSTRUCTION. USE IN-KIND MATERIAL AND SIZE. SEE SPECIFICATIONS.
17. INSTALL EXTRUDED CURB TYPE 1 PER WSDOT STD PLAN F-10.42-00. SEE APPENDIX B IN THE SPECIFICATIONS.
18. GRAVEL REST STOP PULL-OUT. SEE DETAIL SHEET ON MD1.
19. LEAVE 5' GAP IN FENCING FOR STAIR ACCESS.
20. INSTALL METAL HANDRAIL PER KORS FIG. 5-007. SEE S SHEETS FOR LIMITS AND DETAILS OF HANDRAIL. SEE APPENDIX B IN SPECIFICATIONS.
21. INSTALL SLOPE PROTECTION. OMIT 0.5' SLOPE ROUNDING. SEE DETAIL 4 ON SHEET MD4.
22. RESTORE CONCRETE STAIR RESTORATION, SEE DETAIL 5 ON SHEET MD4.
23. INSTALL SLOPE PROTECTION, SEE DETAIL 4 ON SHEET MD4.
24. INSTALL CHAIN LINK CANTILEVER GATE, SEE DETAIL 2 ON SHEET MD9.
25. INSTALL 4-FOOT COATED CHAIN LINK SINGLE (SWING) GATE PER WSDOT STD PLAN L-30.10-02.
26. NOT USED.
27. INSTALL 4-FOOT COATED CHAIN LINK FENCE ON TOP OF SOLDIER PILE WALL. SEE DETAILS ON MD8, SEE SHEET S3 AND S8 FOR LOCATION ALONG SOLDIER PILE WALL.

LEGEND:



- RETAINING WALL
- SOLDIER PILE WALL
- WOOD GUARDRAIL
- LANDING PAD
- SLOPE PROTECTION

GENERAL NOTES:

1. SEE UT SHEETS FOR UTILITY AND DRAINAGE IMPROVEMENTS.
2. SEE DP SHEETS FOR DRIVEWAY DETAILS AND GRADING.
3. EXISTING FEATURES/TREES CALLED OUT TO BE REMOVED ON SP SHEETS ARE NOT SHOWN ON AL SHEETS FOR CLARITY PURPOSES.
4. SEE LA SHEETS FOR RESTORATION ALONG TRAIL SIDES OR ALONG BOTTOM OF WALLS.
5. SEE TE AND LA SHEETS FOR CUT WALL BACK SLOPE RESTORATION TREATMENT.

CITY OF SAMMAMISH APPROVAL


PLANNING DEPT. APPROVAL
BY: Abaty
DATE: 06/10/2021
Community Development
CITY OF SAMMAMISH PUBLIC WORKS
DEVELOPMENT REVIEW
These drawings have been reviewed for compliance with City of Sammamish Clearing and Grading and Stormwater requirements and also in accordance with the requirements as established in the Settlement Agreement between King County vs. City of Sammamish No. C17-0921 JCC and King County vs. City of Sammamish No. 17-2-28922-7 SEA and have been deemed ACCEPTABLE. The reviewer accepts no responsibility for any errors and/or omissions made by the preparer of these drawings.
10 June 2021

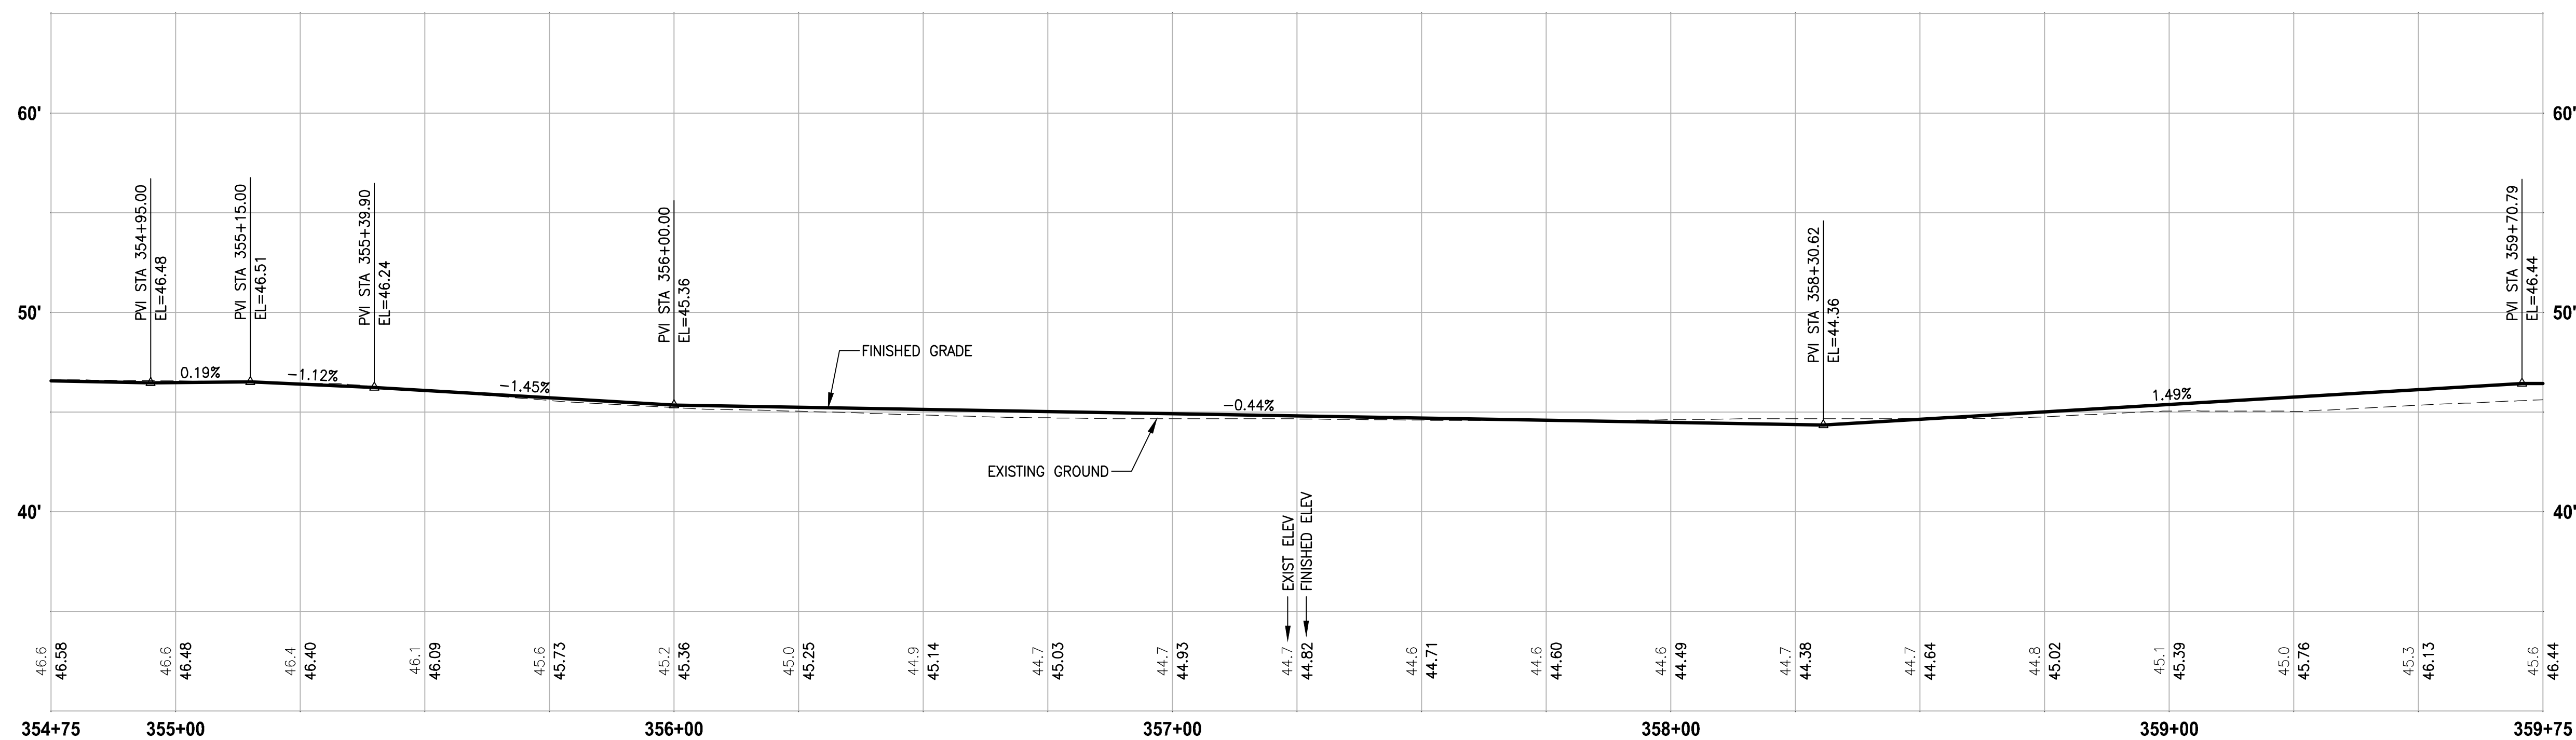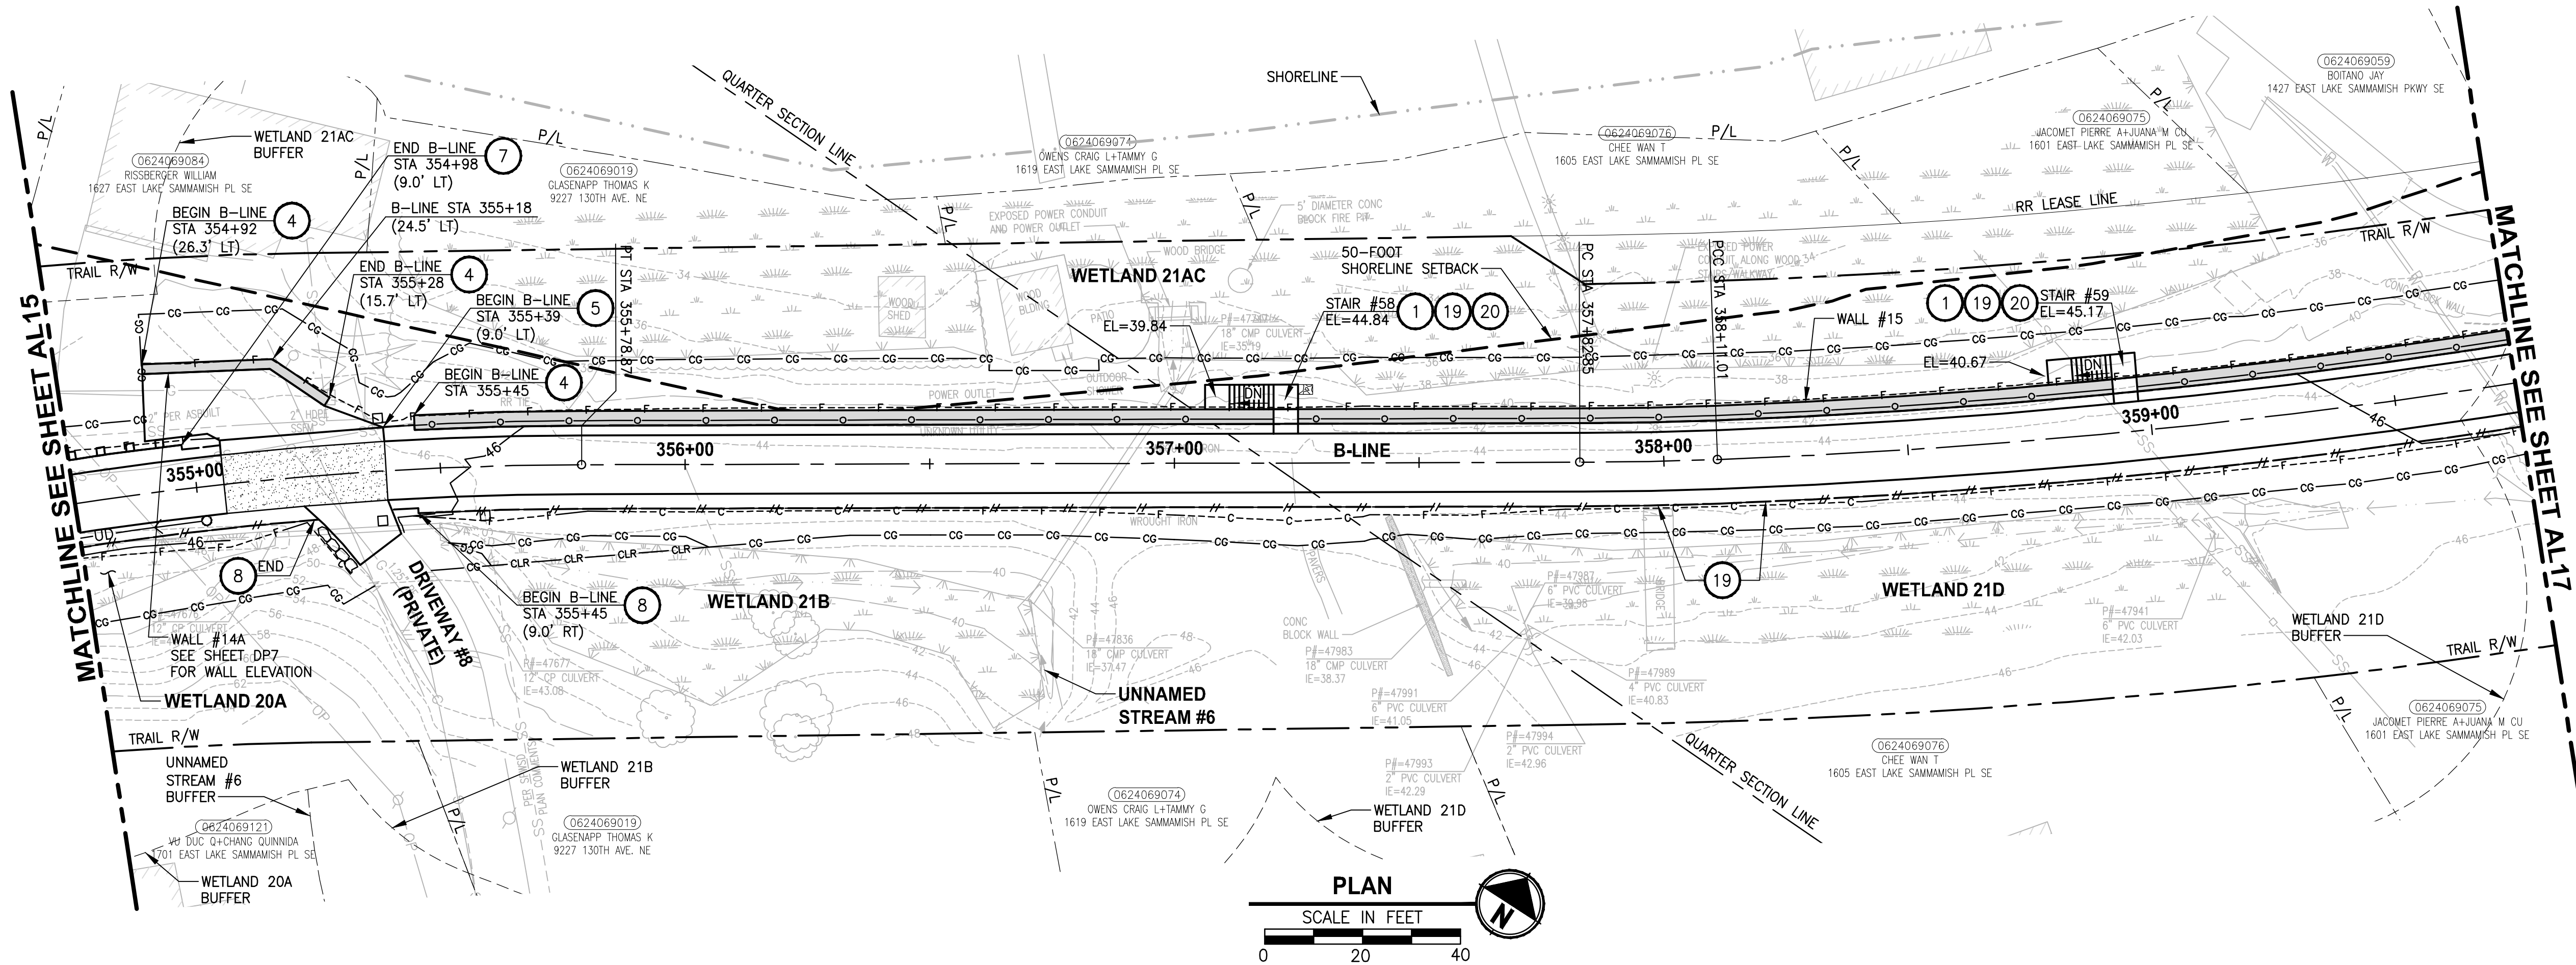

B-LINE PROFILE

HORIZ: 1"=20'
VERT: 1"=5'

CONFORMED DRAWING

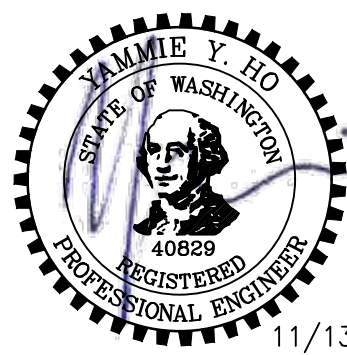

11/13/20

Parametrix
ENGINEERING . PLANNING . ENVIRONMENTAL SCIENCES

719 2ND AVENUE, SUITE 200 | SEATTLE, WA 98104
P 206.394.3700
WWW.PARAMETRIX.COM

PROJECT NAME

**EAST LAKE SAMMAMISH
MASTER PLAN TRAIL
SOUTH SAMMAMISH SEGMENT B - PHASE 1**
SAMMAMISH, WA

PLAN AND PROFILE






SHEET NO.
63 OF 190

AL16

CIVIL CONSTRUCTION NOTES:

- 1 INSTALL STAIR, CIP CONCRETE STAIR TYPE. SEE S SHEETS FOR DETAILS.
- 2 GRAVEL PATH (4" CSTC) WITH SELECT BORROW AS FILL TO GRADE.
- 3 INSTALL WALL CAP ON EXISTING ECOLOGY BLOCK. FIELD VERIFY SIZE OF CAPS PRIOR TO MATERIAL FABRICATION.
- 4 INSTALL STRUCTURAL EARTH WALL. SEE WALL DETAILS ON SHEET WD1. SEE WALL PROFILES ON WP SHEETS.
- 5 INSTALL 4-FOOT COATED CHAIN LINK FENCE. SEE DETAILS ON SHEET MD8. SEE SHEET WD1 FOR MOUNTING ON TOP OF WALL.
- 6 INSTALL CONCRETE LANDING SLAB, SEE DETAIL ON SHEET S7.
- 7 INSTALL WOOD GUARDRAIL, SEE DETAILS ON SHEET MD2.
- 8 INSTALL 2-RAIL FENCE, SEE DETAILS ON SHEET MD3.
- 9 INSTALL CONCRETE PAD. SEE DETAIL 2 ON SHEET MD1.
- 10 INSTALL ROCK WALL. SEE DETAILS ON SHEET MD1 AND DP SHEETS.
- 11 INSTALL PATTERNED CONCRETE DRIVEWAY. SEE DETAILS ON SHEET MD4.
- 12 INSTALL TYPE 1 REST STOP. SEE DETAILS ON SHEET MD1.
- 13 INSTALL TYPE 2 REST STOP. SEE DETAILS ON SHEET MD1.
- 14 INSTALL SOLDIER PILE WALL. SEE S SHEETS.
- 15 INSTALL GRAVITY BLOCK WALL. SEE WALL DETAILS ON SHEETS WD1 AND WD2. SEE WALL PROFILES ON WP SHEETS.
- 16 RESTORE STRUCTURE AFTER CONSTRUCTION. USE IN-KIND MATERIAL AND SIZE. SEE SPECIFICATIONS.
- 17 INSTALL EXTRUDED CURB TYPE 1 PER WSDOT STD PLAN F-10-42-00. SEE APPENDIX B IN THE SPECIFICATIONS.
- 18 GRAVEL REST STOP PULL-OUT. SEE DETAIL SHEET ON MD1.
- 19 LEAVE 5' GAP IN FENCING FOR STAIR ACCESS.
- 20 INSTALL METAL HANDRAIL PER KCRS FIG. 5-007. SEE S SHEETS FOR LIMITS AND DETAILS OF HANDRAIL. SEE APPENDIX B IN SPECIFICATIONS.
- 21 INSTALL SLOPE PROTECTION. OMIT 0.5' SLOPE ROUNDING. SEE DETAIL 4 ON SHEET MD4.
- 22 RESTORE CONCRETE STAIR RESTORATION, SEE DETAIL 5 ON SHEET MD4.
- 23 INSTALL SLOPE PROTECTION, SEE DETAIL 4 ON SHEET MD4.
- 24 INSTALL CHAIN LINK CANTILEVER GATE, SEE DETAIL 2 ON SHEET MD9.
- 25 INSTALL 4-FOOT COATED CHAIN LINK SINGLE (SWING) GATE PER WSDOT STD PLAN L-30-10-02.
- 26 NOT USED.
- 27 INSTALL 4-FOOT COATED CHAIN LINK FENCE ON TOP OF SOLDIER PILE WALL. SEE DETAILS ON MD8, SEE SHEET S3 AND S8 FOR LOCATION ALONG SOLDIER PILE WALL.

LEGEND:

- | | |
|---|-------------------|
|  | RETAINING WALL |
|  | SOLDIER PILE WALL |
|  | WOOD GUARDRAIL |
|  | LANDING PAD |
|  | SLOPE PROTECTION |

GENERAL NOTES:

1. SEE UT SHEETS FOR UTILITY AND DRAINAGE IMPROVEMENTS.
2. SEE DP SHEETS FOR DRIVEWAY DETAILS AND GRADING.
3. EXISTING FEATURES/TREES CALLED OUT TO BE REMOVED ON SP SHEETS ARE NOT SHOWN ON AL SHEETS FOR CLARITY PURPOSES.
4. SEE LA SHEETS FOR RESTORATION ALONG TRAIL SIDES OR ALONG BOTTOM OF WALLS.
5. SEE TE AND LA SHEETS FOR CUT WALL BACK SLOPE RESTORATION TREATMENT.

CITY OF SAMMAMISH APPROVAL

PLANNING DEPT. APPROVAL

BY: ABaty
DATE: 06/10/2021

Community Deve

**CITY OF SAMMAMISH PUBLIC WORKS
DEVELOPMENT REVIEW**

These drawings have been reviewed for compliance with City of Sammamish Clearing and Grading and Stormwater requirements and also in accordance with the requirements as established in the Settlement Agreement between King County vs. City of Sammamish No. C17-0921 JCC and King County vs. City of Sammamish No. 17-2-29922-7 SEA and have been deemed **ACCEPTABLE**. The reviewer accepts no responsibility for any errors and/or omissions made by the preparer of these drawings.

10 June 2021

▷	REVISIONS	DATE	BY	DESIGNED M. TSUN
				DRAWN B. PURGANAN
				CHECKED Y. HO
				APPROVED J. BAILEY



ONE INCH AT FULL SCALE.
IF NOT, SCALE ACCORDINGLY

FILE NAME
BL1521075P19T03AL-02

JOB No.
554-1521-075 P19 T03

DATE
NOVEMBER 2020

PATH: U:\PSO\Projects\Clients\1521-KingCo\1521-075-ELST\995\cadd\Phase 19\T03 Civil\DWG-Phase1\ PLOTTED BY: purganan DATE: Friday, November 13, 2020 9:24:28 AM LAYOUT: AL17

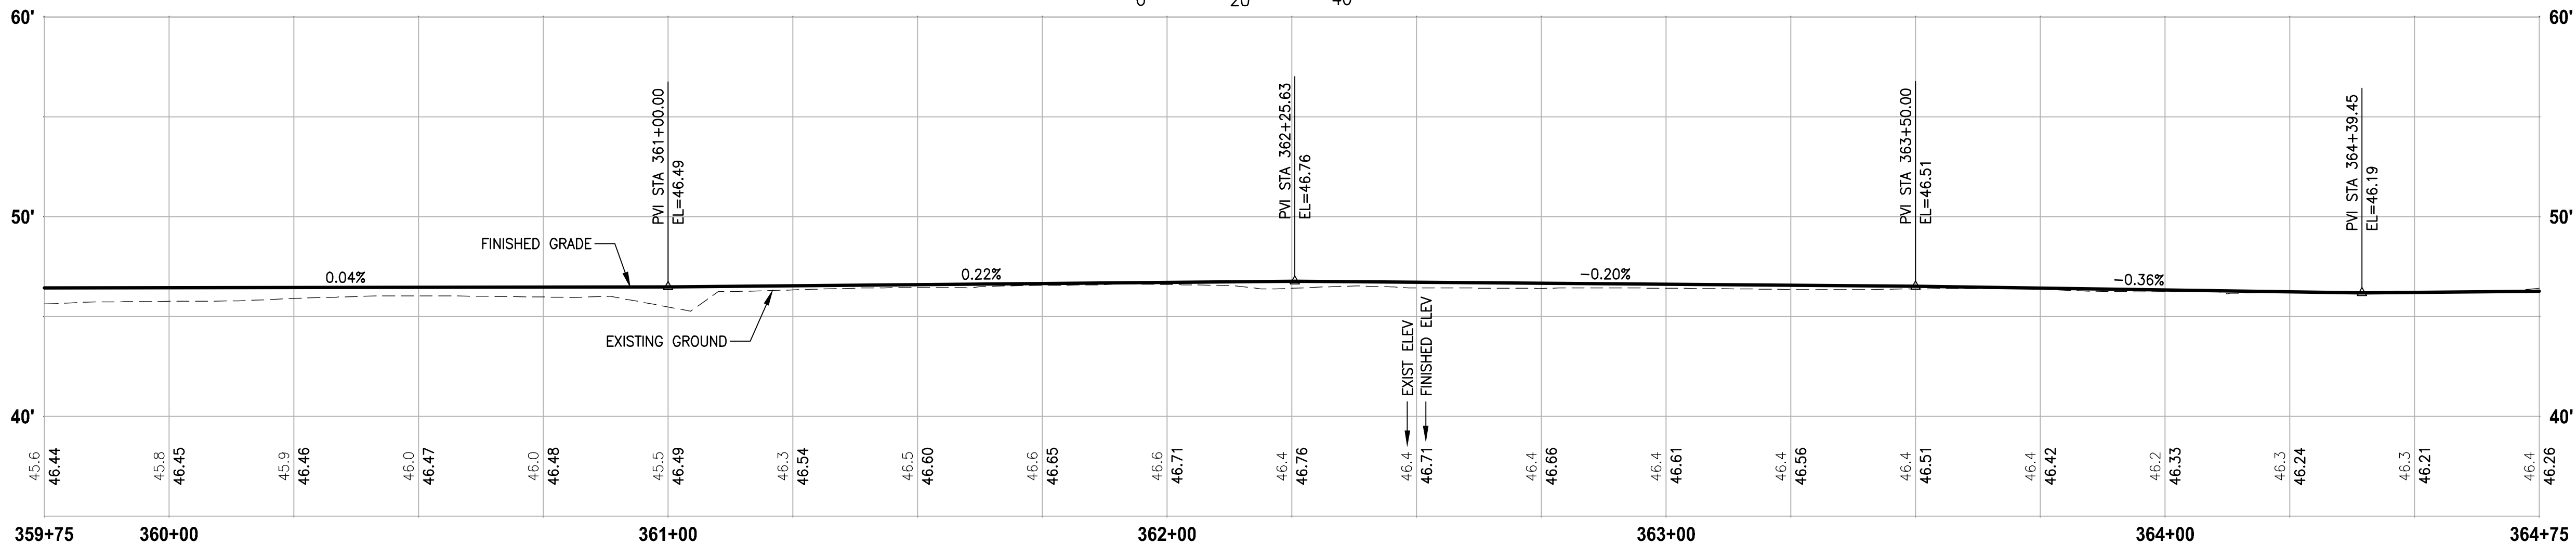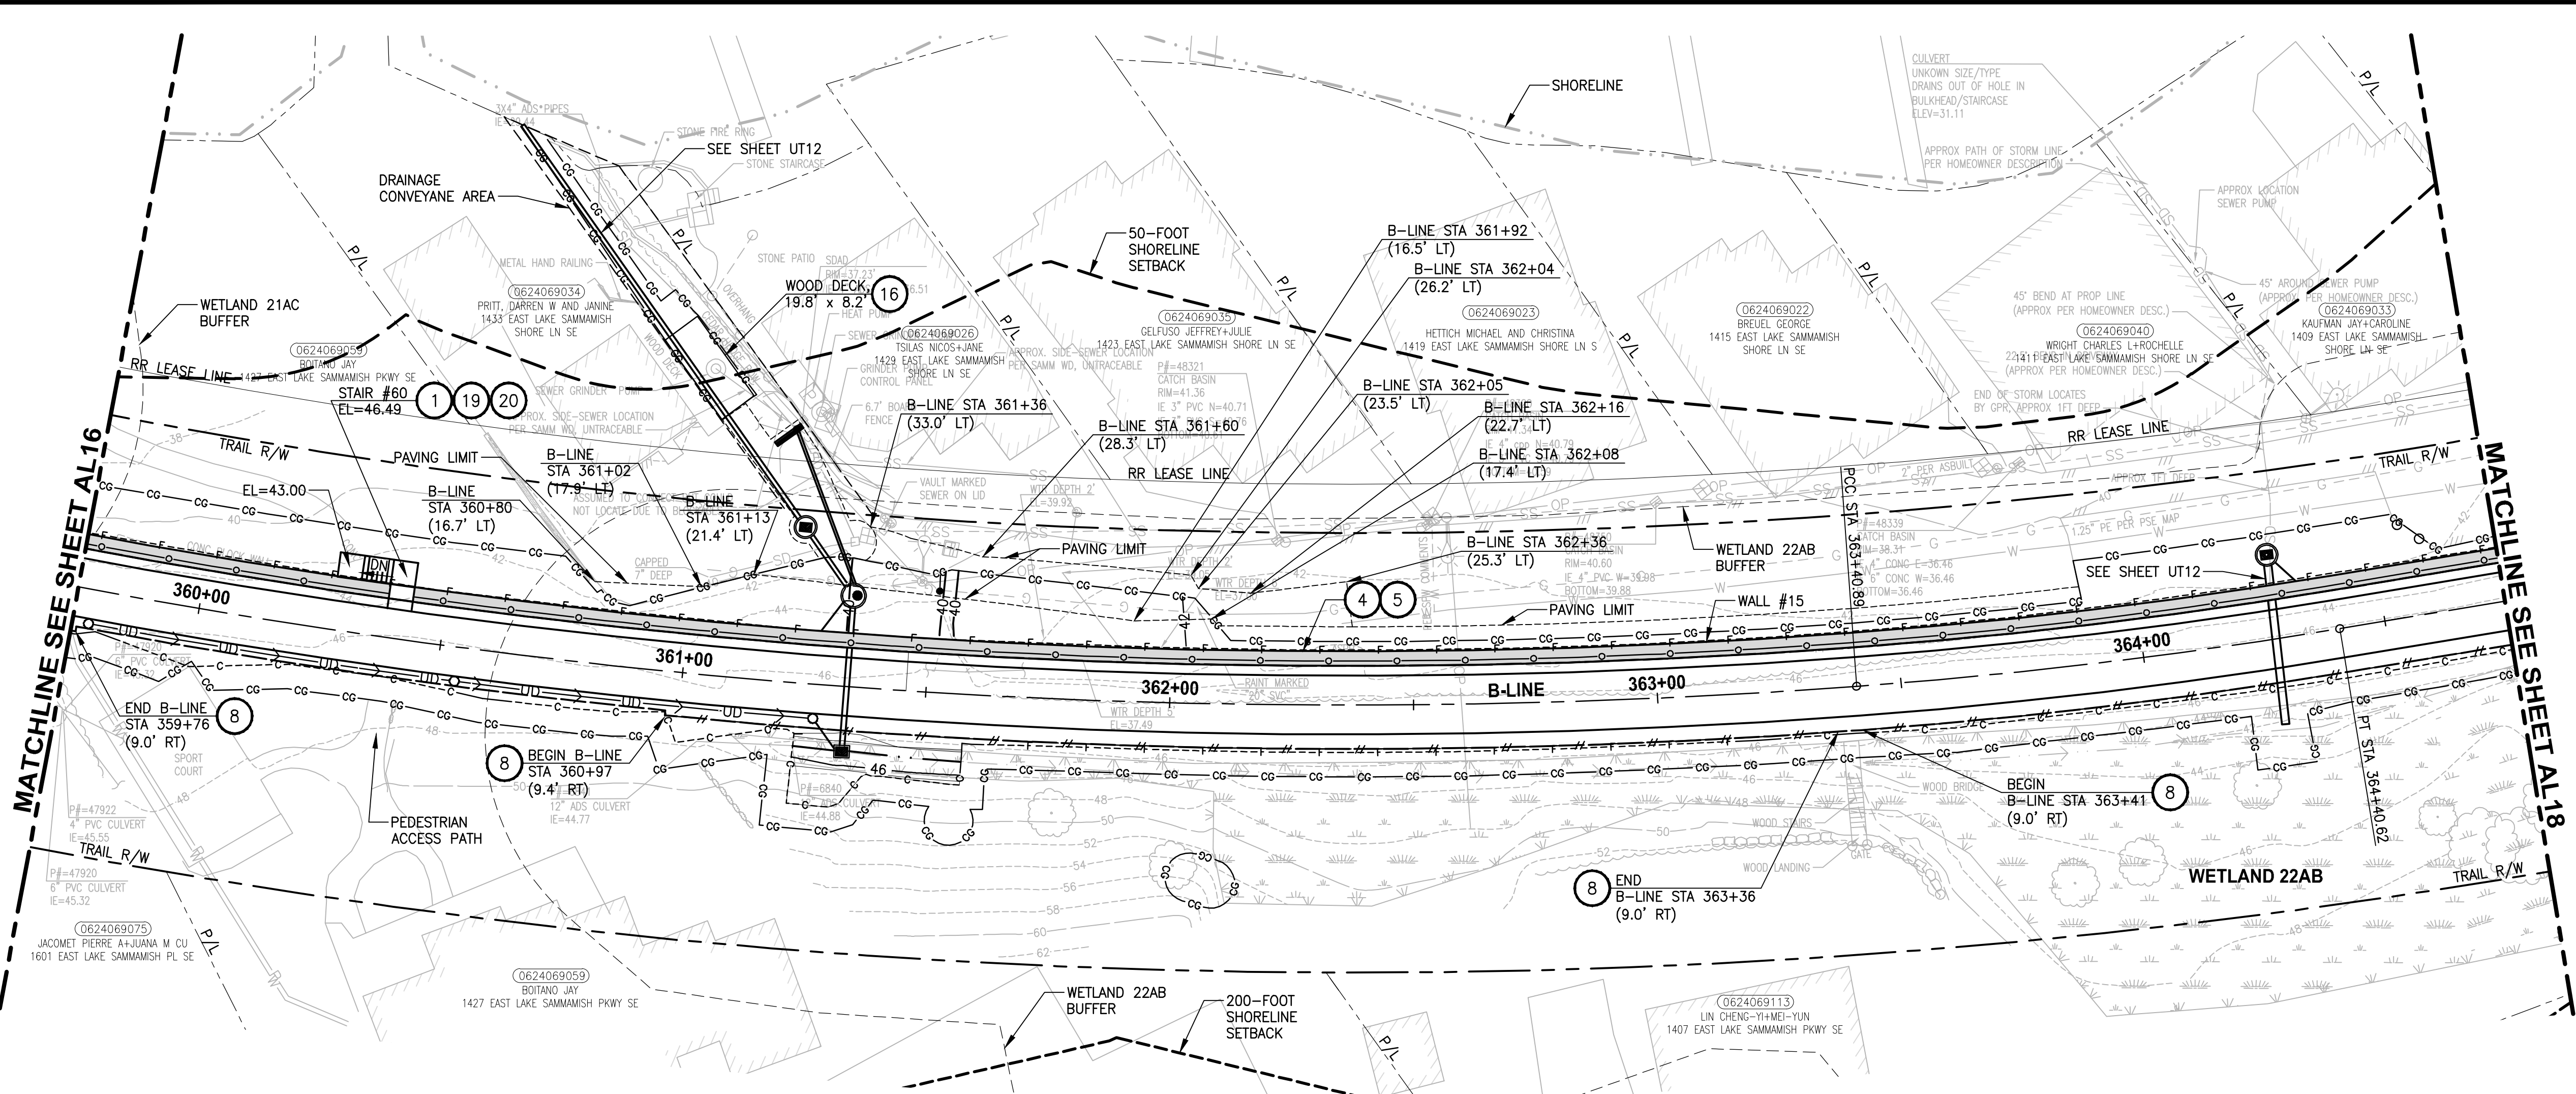

B-LINE PROFILE

HORIZ: 1"=20'
VERT: 1"=5'

CONFORMED DRAWING



ONE INCH AT FULL SCALE.
IF NOT, SCALE ACCORDINGLY

FILE NAME
BL1521075P19T03AL-02

JOB No.
554-1521-075 P19 T03

DATE
NOVEMBER 2020

REVISIONS	DATE	BY	DESIGNED
			M. TSUN
			DRAWN
			B. PURGANAN
			CHECKED
			Y. HO
			APPROVED
			J. BAILEY

Parametrix
ENGINEERING · PLANNING · ENVIRONMENTAL SCIENCES

719 2ND AVENUE, SUITE 200 | SEATTLE, WA 98104
P 206.394.3700
WWW.PARAMETRIX.COM

PROJECT NAME

**EAST LAKE SAMMAMISH
MASTER PLAN TRAIL
SOUTH SAMMAMISH SEGMENT B - PHASE 1**

SAMMAMISH, WA

PLAN AND PROFILE

SHEET NO.
64 OF 190

AL17

CIVIL CONSTRUCTION NOTES:

1. INSTALL STAIR, CIP CONCRETE STAIR TYPE. SEE S SHEETS FOR DETAILS.
2. GRAVEL PATH (4" CSTC) WITH SELECT BORROW AS FILL TO GRADE.
3. INSTALL WALL CAP ON EXISTING ECOLOGY BLOCK. FIELD VERIFY SIZE OF CAPS PRIOR TO MATERIAL FABRICATION.
4. INSTALL STRUCTURAL EARTH WALL. SEE WALL DETAILS ON SHEET WD1. SEE WALL PROFILES ON WP SHEETS.
5. INSTALL 4-FOOT COATED CHAIN LINK FENCE. SEE DETAILS ON SHEET MD8. SEE SHEET WD1 FOR MOUNTING ON TOP OF WALL.
6. INSTALL CONCRETE LANDING SLAB, SEE DETAIL ON SHEET S7.
7. INSTALL WOOD GUARDRAIL, SEE DETAILS ON SHEET MD2.
8. INSTALL 2-RAIL FENCE, SEE DETAILS ON SHEET MD3.
9. INSTALL CONCRETE PAD. SEE DETAIL 2 ON SHEET MD1.
10. INSTALL ROCK WALL. SEE DETAILS ON SHEET MD1 AND DP SHEETS.
11. INSTALL PATTERNED CONCRETE DRIVEWAY. SEE DETAILS ON SHEET MD4.
12. INSTALL TYPE 1 REST STOP. SEE DETAILS ON SHEET MD1.
13. INSTALL TYPE 2 REST STOP. SEE DETAILS ON SHEET MD1.
14. INSTALL SOLDIER PILE WALL. SEE S SHEETS.
15. INSTALL GRAVITY BLOCK WALL. SEE WALL DETAILS ON SHEETS WD1 AND WD2. SEE WALL PROFILES ON WP SHEETS.
16. RESTORE STRUCTURE AFTER CONSTRUCTION. USE IN-KIND MATERIAL AND SIZE. SEE SPECIFICATIONS.
17. INSTALL EXTRUDED CURB TYPE 1 PER WSDOT STD PLAN F-10.42-00. SEE APPENDIX B IN THE SPECIFICATIONS.
18. GRAVEL REST STOP PULL-OUT. SEE DETAIL SHEET ON MD1.
19. LEAVE 5' GAP IN FENCING FOR STAIR ACCESS.
20. INSTALL METAL HANDRAIL PER KORS FIG. 5-007. SEE S SHEETS FOR LIMITS AND DETAILS OF HANDRAIL. SEE APPENDIX B IN SPECIFICATIONS.
21. INSTALL SLOPE PROTECTION. OMIT 0.5' SLOPE ROUNDING. SEE DETAIL 4 ON SHEET MD4.
22. RESTORE CONCRETE STAIR RESTORATION, SEE DETAIL 5 ON SHEET MD4.
23. INSTALL SLOPE PROTECTION, SEE DETAIL 4 ON SHEET MD4.
24. INSTALL CHAIN LINK CANTILEVER GATE, SEE DETAIL 2 ON SHEET MD9.
25. INSTALL 4-FOOT COATED CHAIN LINK SINGLE (SWING) GATE PER WSDOT STD PLAN L-30.10-02.
26. NOT USED.
27. INSTALL 4-FOOT COATED CHAIN LINK FENCE ON TOP OF SOLDIER PILE WALL. SEE DETAILS ON MD8, SEE SHEET S3 AND S8 FOR LOCATION ALONG SOLDIER PILE WALL.

LEGEND:

- RETAINING WALL
- SOLDIER PILE WALL
- WOOD GUARDRAIL
- LANDING PAD
- SLOPE PROTECTION

GENERAL NOTES:

1. SEE UT SHEETS FOR UTILITY AND DRAINAGE IMPROVEMENTS.
2. SEE DP SHEETS FOR DRIVEWAY DETAILS AND GRADING.
3. EXISTING FEATURES/TREES CALLED OUT TO BE REMOVED ON SP SHEETS ARE NOT SHOWN ON AL SHEETS FOR CLARITY PURPOSES.
4. SEE LA SHEETS FOR RESTORATION ALONG TRAIL SIDES OR ALONG BOTTOM OF WALLS.
5. SEE TE AND LA SHEETS FOR CUT WALL BACK SLOPE RESTORATION TREATMENT.

CITY OF SAMMAMISH APPROVAL




PLANNING DEPT. APPROVAL
BY: Abaty
DATE: 06/10/2021

Community Development

CITY OF SAMMAMISH PUBLIC WORKS DEVELOPMENT REVIEW

These drawings have been reviewed for compliance with City of Sammamish Clearing and Grading and Stormwater requirements and also in accordance with the requirements as established in the Settlement Agreement between King County vs. City of Sammamish No. C17-0921 JCC and King County vs. City of Sammamish No. 17-2-28922-7 SEA and have been deemed ACCEPTABLE. The reviewer accepts no responsibility for any errors and/or omissions made by the preparer of these drawings.
10 June 2021

PATH: U:\PSO\Projects\Clients\1521-KingCo\554-1521-075-ELST\995vcs\CADD\Phase 19\T03 Civil\DWG-Phase1\ LAYOUT: AL18 PLOTTED BY: purgaban DATE: Friday, November 13, 2020 9:24:48 AM

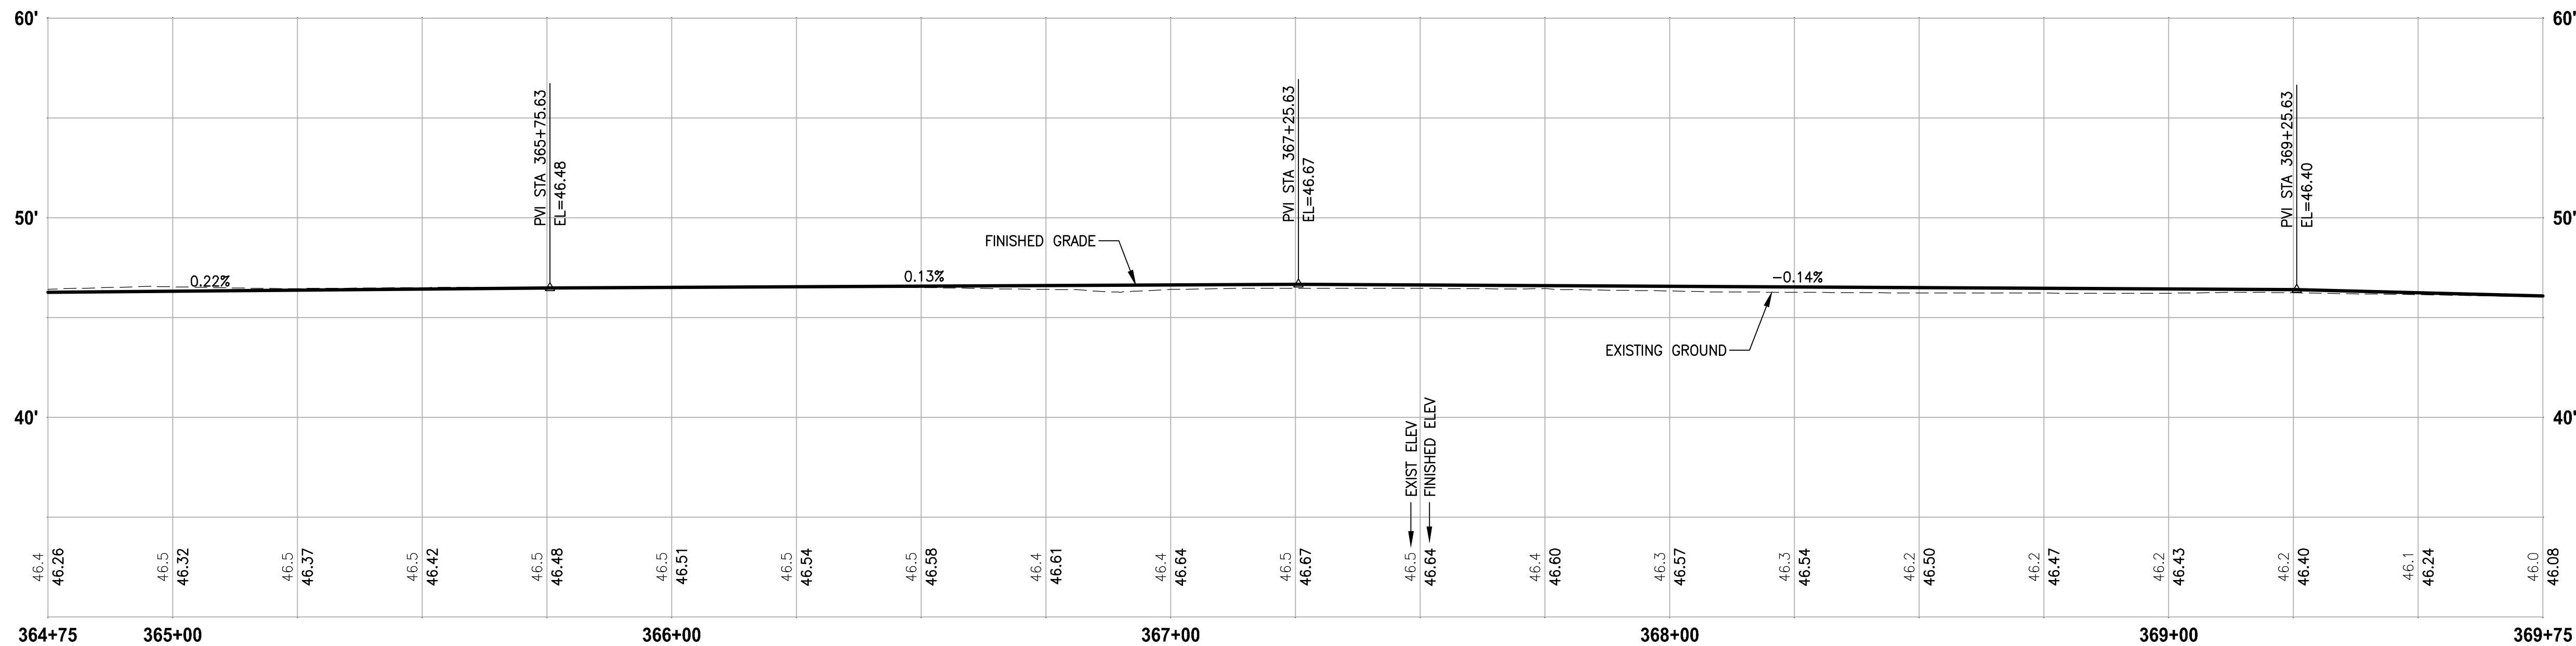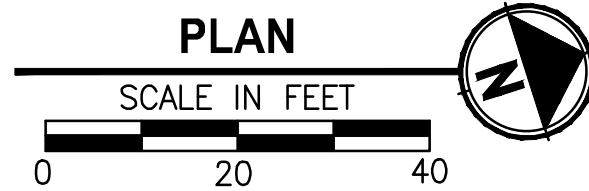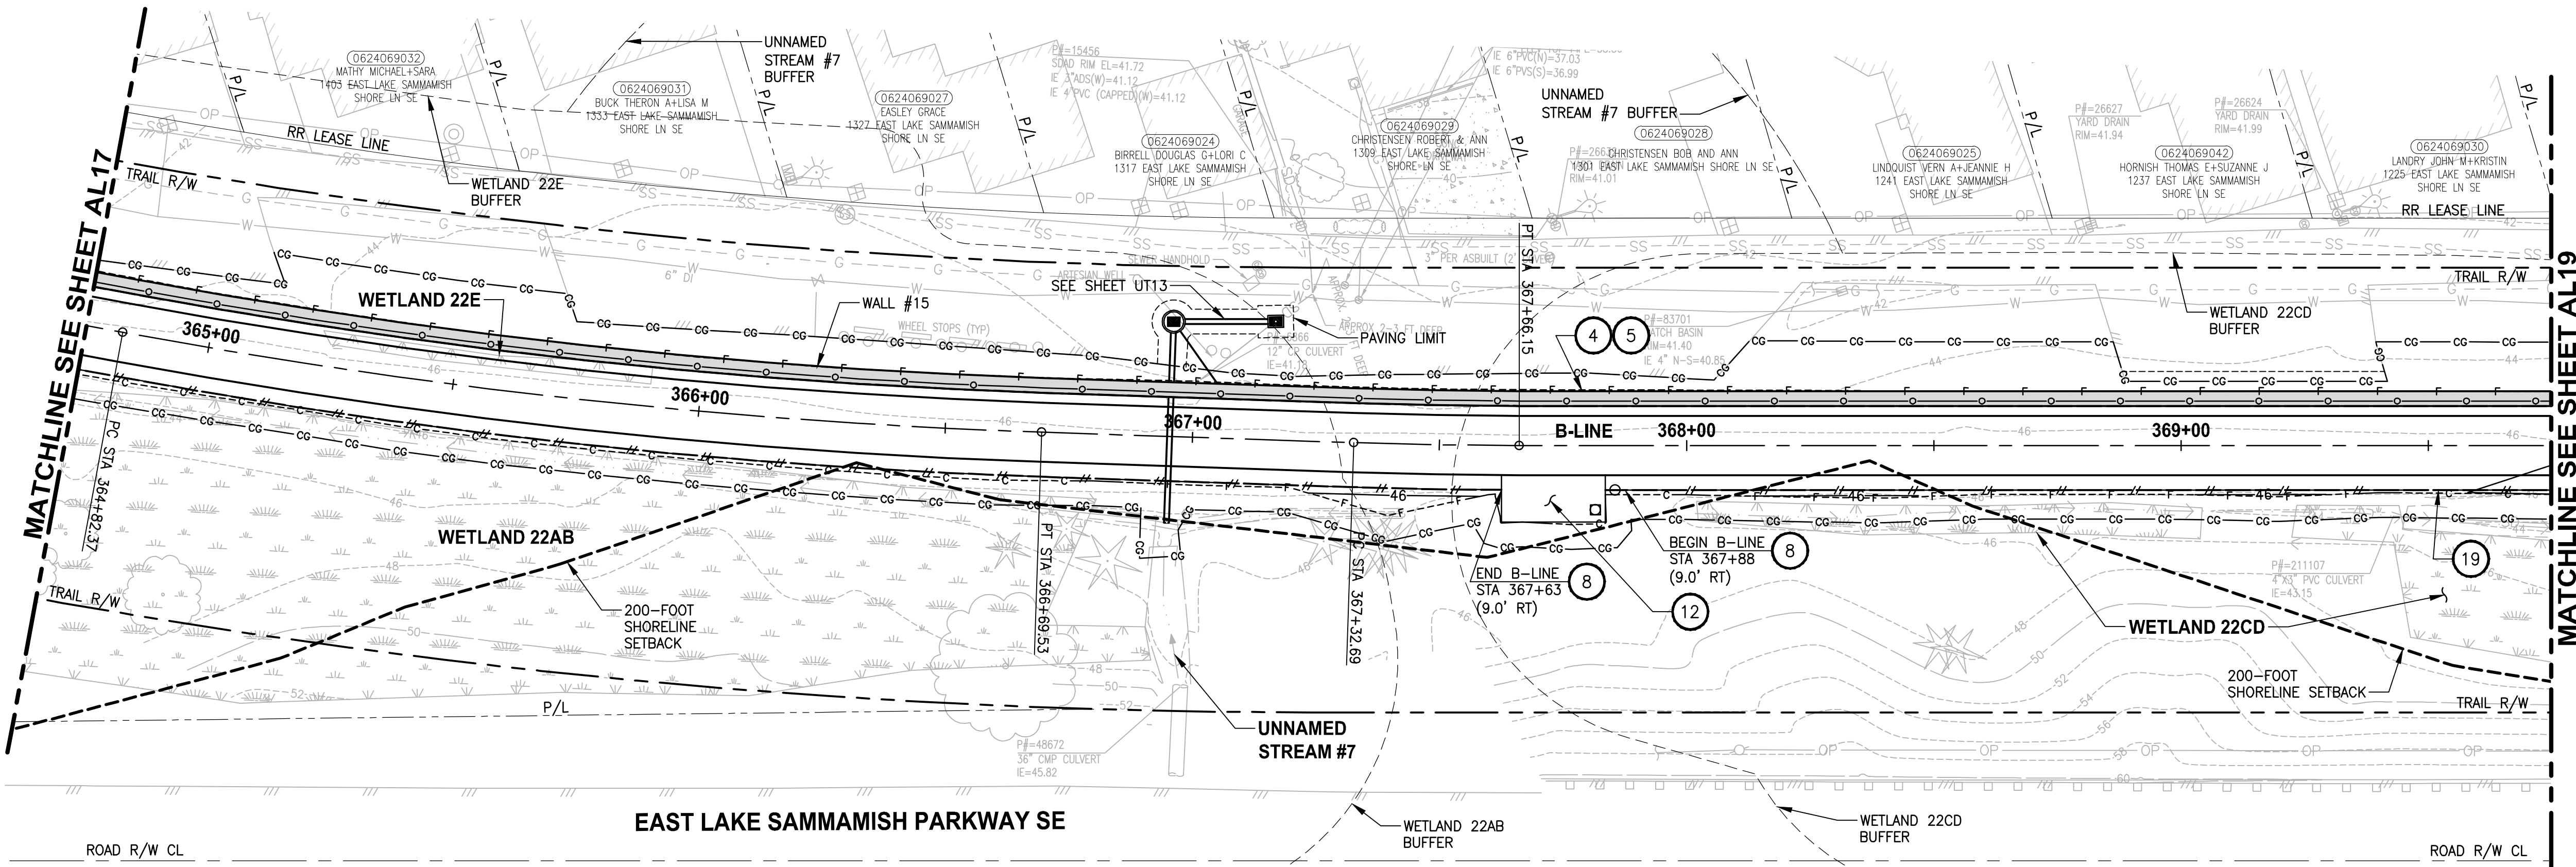

CONFORMED DRAWING



Parametrix
ENGINEERING · PLANNING · ENVIRONMENTAL SCIENCES

719 2ND AVENUE, SUITE 200 | SEATTLE, WA 98104
P 206.394.3700
WWW.PARAMETRIX.COM

PROJECT NAME
**EAST LAKE SAMMAMISH
MASTER PLAN TRAIL
SOUTH SAMMAMISH SEGMENT B - PHASE 1**
SAMMAMISH, WA

PLAN AND PROFILE

SHEET NO.
65 OF 190

AL18

CIVIL CONSTRUCTION NOTES:

1. INSTALL STAIR, CIP CONCRETE STAIR TYPE. SEE S SHEETS FOR DETAILS.
2. GRAVEL PATH (4" CSTC) WITH SELECT BORROW AS FILL TO GRADE.
3. INSTALL WALL CAP ON EXISTING ECOLOGY BLOCK. FIELD VERIFY SIZE OF CAPS PRIOR TO MATERIAL FABRICATION.
4. INSTALL STRUCTURAL EARTH WALL. SEE WALL DETAILS ON SHEET WD1. SEE WALL PROFILES ON WP SHEETS.
5. INSTALL 4-FOOT COATED CHAIN LINK FENCE. SEE DETAILS ON SHEET MD8. SEE SHEET WD1 FOR MOUNTING ON TOP OF WALL.
6. INSTALL CONCRETE LANDING SLAB, SEE DETAIL ON SHEET S7.
7. INSTALL WOOD GUARDRAIL, SEE DETAILS ON SHEET MD2.
8. INSTALL 2-RAIL FENCE, SEE DETAILS ON SHEET MD3.
9. INSTALL CONCRETE PAD. SEE DETAIL 2 ON SHEET MD1.
10. INSTALL ROCK WALL. SEE DETAILS ON SHEET MD1 AND DP SHEETS.
11. INSTALL PATTERNED CONCRETE DRIVEWAY. SEE DETAILS ON SHEET MD4.
12. INSTALL TYPE 1 REST STOP. SEE DETAILS ON SHEET MD1.
13. INSTALL TYPE 2 REST STOP. SEE DETAILS ON SHEET MD1.
14. INSTALL SOLDIER PILE WALL. SEE S SHEETS.
15. INSTALL GRAVITY BLOCK WALL. SEE WALL DETAILS ON SHEETS WD1 AND WD2. SEE WALL PROFILES ON WP SHEETS.
16. RESTORE STRUCTURE AFTER CONSTRUCTION. USE IN-KIND MATERIAL AND SIZE. SEE SPECIFICATIONS.
17. INSTALL EXTRUDED CURB TYPE 1 PER WSDOT STD PLAN F-10.42-00. SEE APPENDIX B IN THE SPECIFICATIONS.
18. GRAVEL REST STOP PULL-OUT. SEE DETAIL SHEET ON MD1.
19. LEAVE 5' GAP IN FENCING FOR STAIR ACCESS.
20. INSTALL METAL HANDRAIL PER KORS FIG. 5-007. SEE S SHEETS FOR LIMITS AND DETAILS OF HANDRAIL. SEE APPENDIX B IN SPECIFICATIONS.
21. INSTALL SLOPE PROTECTION. OMIT 0.5' SLOPE ROUNDING. SEE DETAIL 4 ON SHEET MD4.
22. RESTORE CONCRETE STAIR RESTORATION, SEE DETAIL 5 ON SHEET MD4.
23. INSTALL SLOPE PROTECTION, SEE DETAIL 4 ON SHEET MD4.
24. INSTALL CHAIN LINK CANTILEVER GATE, SEE DETAIL 2 ON SHEET MD9.
25. INSTALL 4-FOOT COATED CHAIN LINK SINGLE (SWING) GATE PER WSDOT STD PLAN L-30.10-02.
26. NOT USED.
27. INSTALL 4-FOOT COATED CHAIN LINK FENCE ON TOP OF SOLDIER PILE WALL. SEE DETAILS ON MD8, SEE SHEET S3 AND S8 FOR LOCATION ALONG SOLDIER PILE WALL.

LEGEND:



- RETAINING WALL
- SOLDIER PILE WALL
- WOOD GUARDRAIL
- LANDING PAD
- SLOPE PROTECTION

GENERAL NOTES:

1. SEE UT SHEETS FOR UTILITY AND DRAINAGE IMPROVEMENTS.
2. SEE DP SHEETS FOR DRIVEWAY DETAILS AND GRADING.
3. EXISTING FEATURES/TREES CALLED OUT TO BE REMOVED ON SP SHEETS ARE NOT SHOWN ON AL SHEETS FOR CLARITY PURPOSES.
4. SEE LA SHEETS FOR RESTORATION ALONG TRAIL SIDES OR ALONG BOTTOM OF WALLS.
5. SEE TE AND LA SHEETS FOR CUT WALL BACK SLOPE RESTORATION TREATMENT.

CITY OF SAMMAMISH APPROVAL	
PLANNING DEPT. APPROVAL BY: Abaty DATE: 06/10/2021	CITY OF SAMMAMISH PUBLIC WORKS DEVELOPMENT REVIEW These drawings have been reviewed for compliance with City of Sammamish Clearing and Grading and Stormwater requirements and also in accordance with the requirements as established in the Settlement Agreement between King County vs. City of Sammamish No. C17-0921 JCC and King County vs. City of Sammamish No. 17-2-28922-7 SEA and have been deemed ACCEPTABLE. The reviewer accepts no responsibility for any errors and/or omissions made by the preparer of these drawings. 10 June 2021

PATH: U:\PSO\Projects\Clients\1521-KingCo\554-1521-075-ELST\99Svcs\CADD\Phase 19\T03 Civil\Draw-Phase\ PLOTTED BY: tsunmic DATE: Tuesday, February 9, 2021 10:24:11 AM LAYOUT: AL19

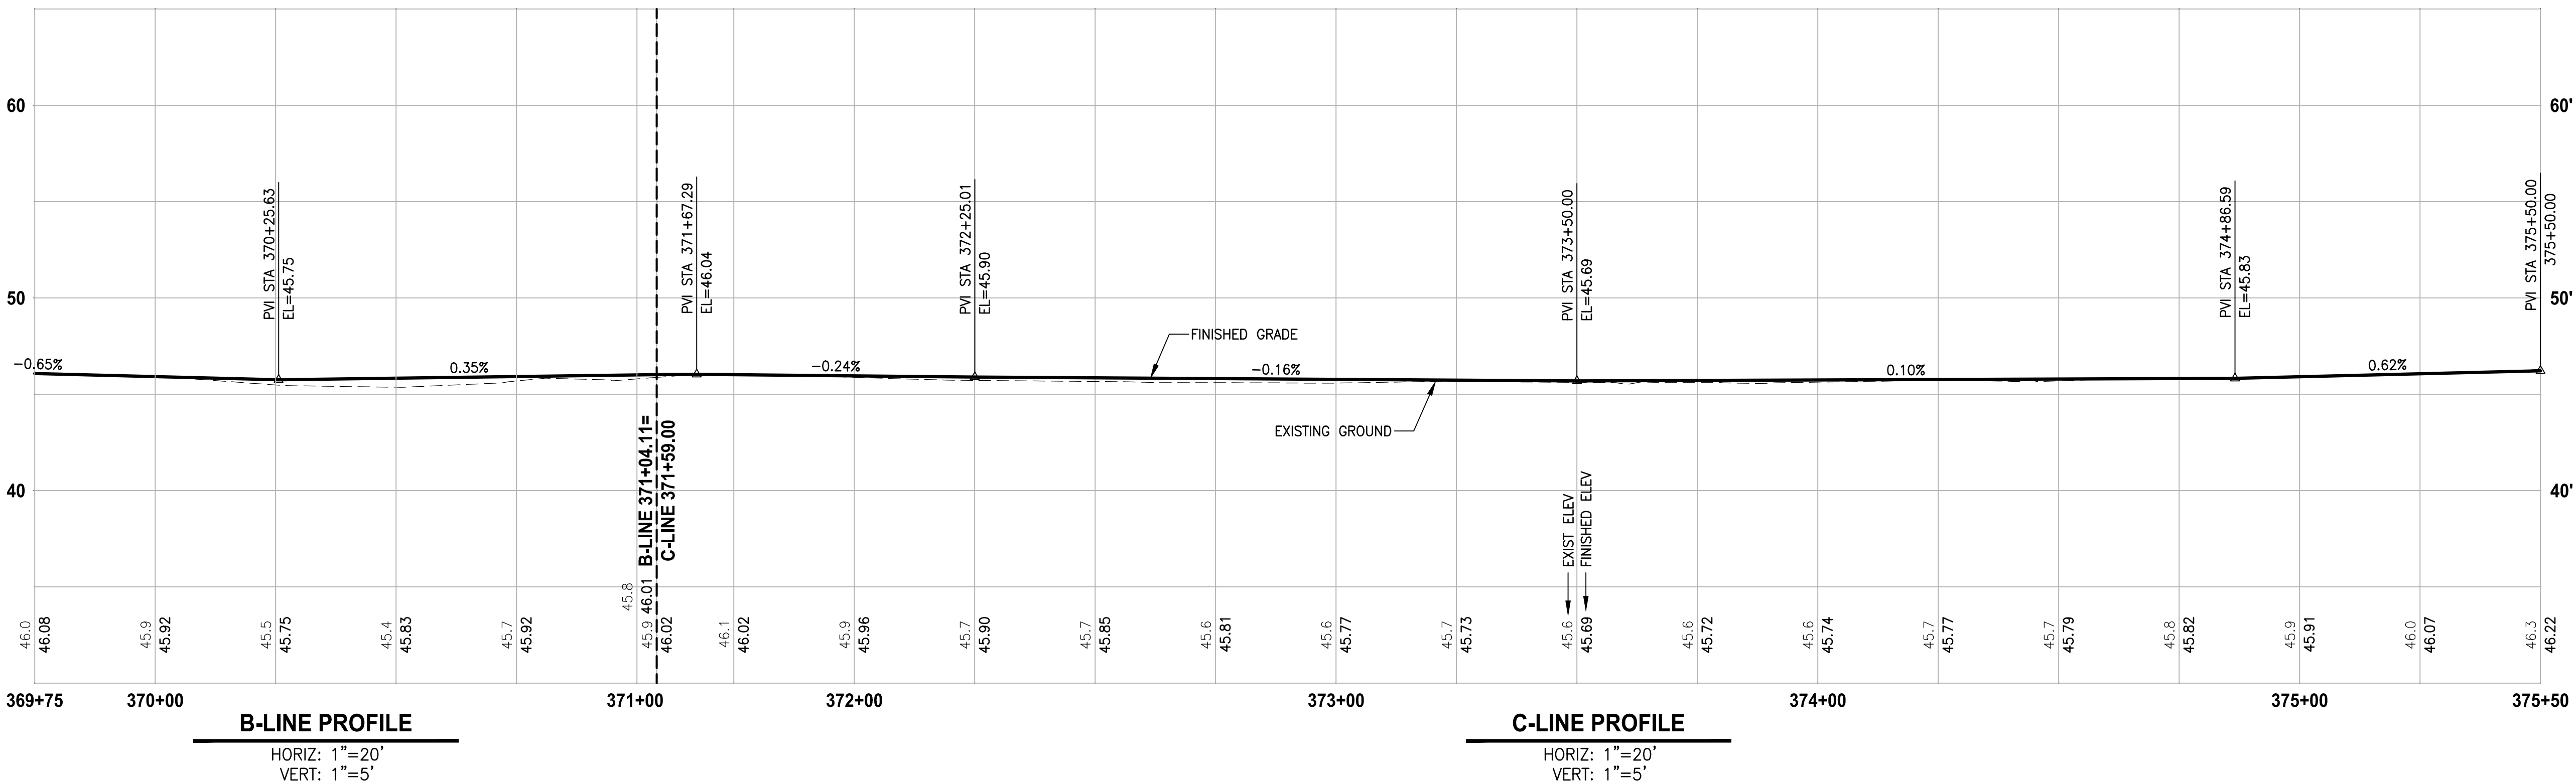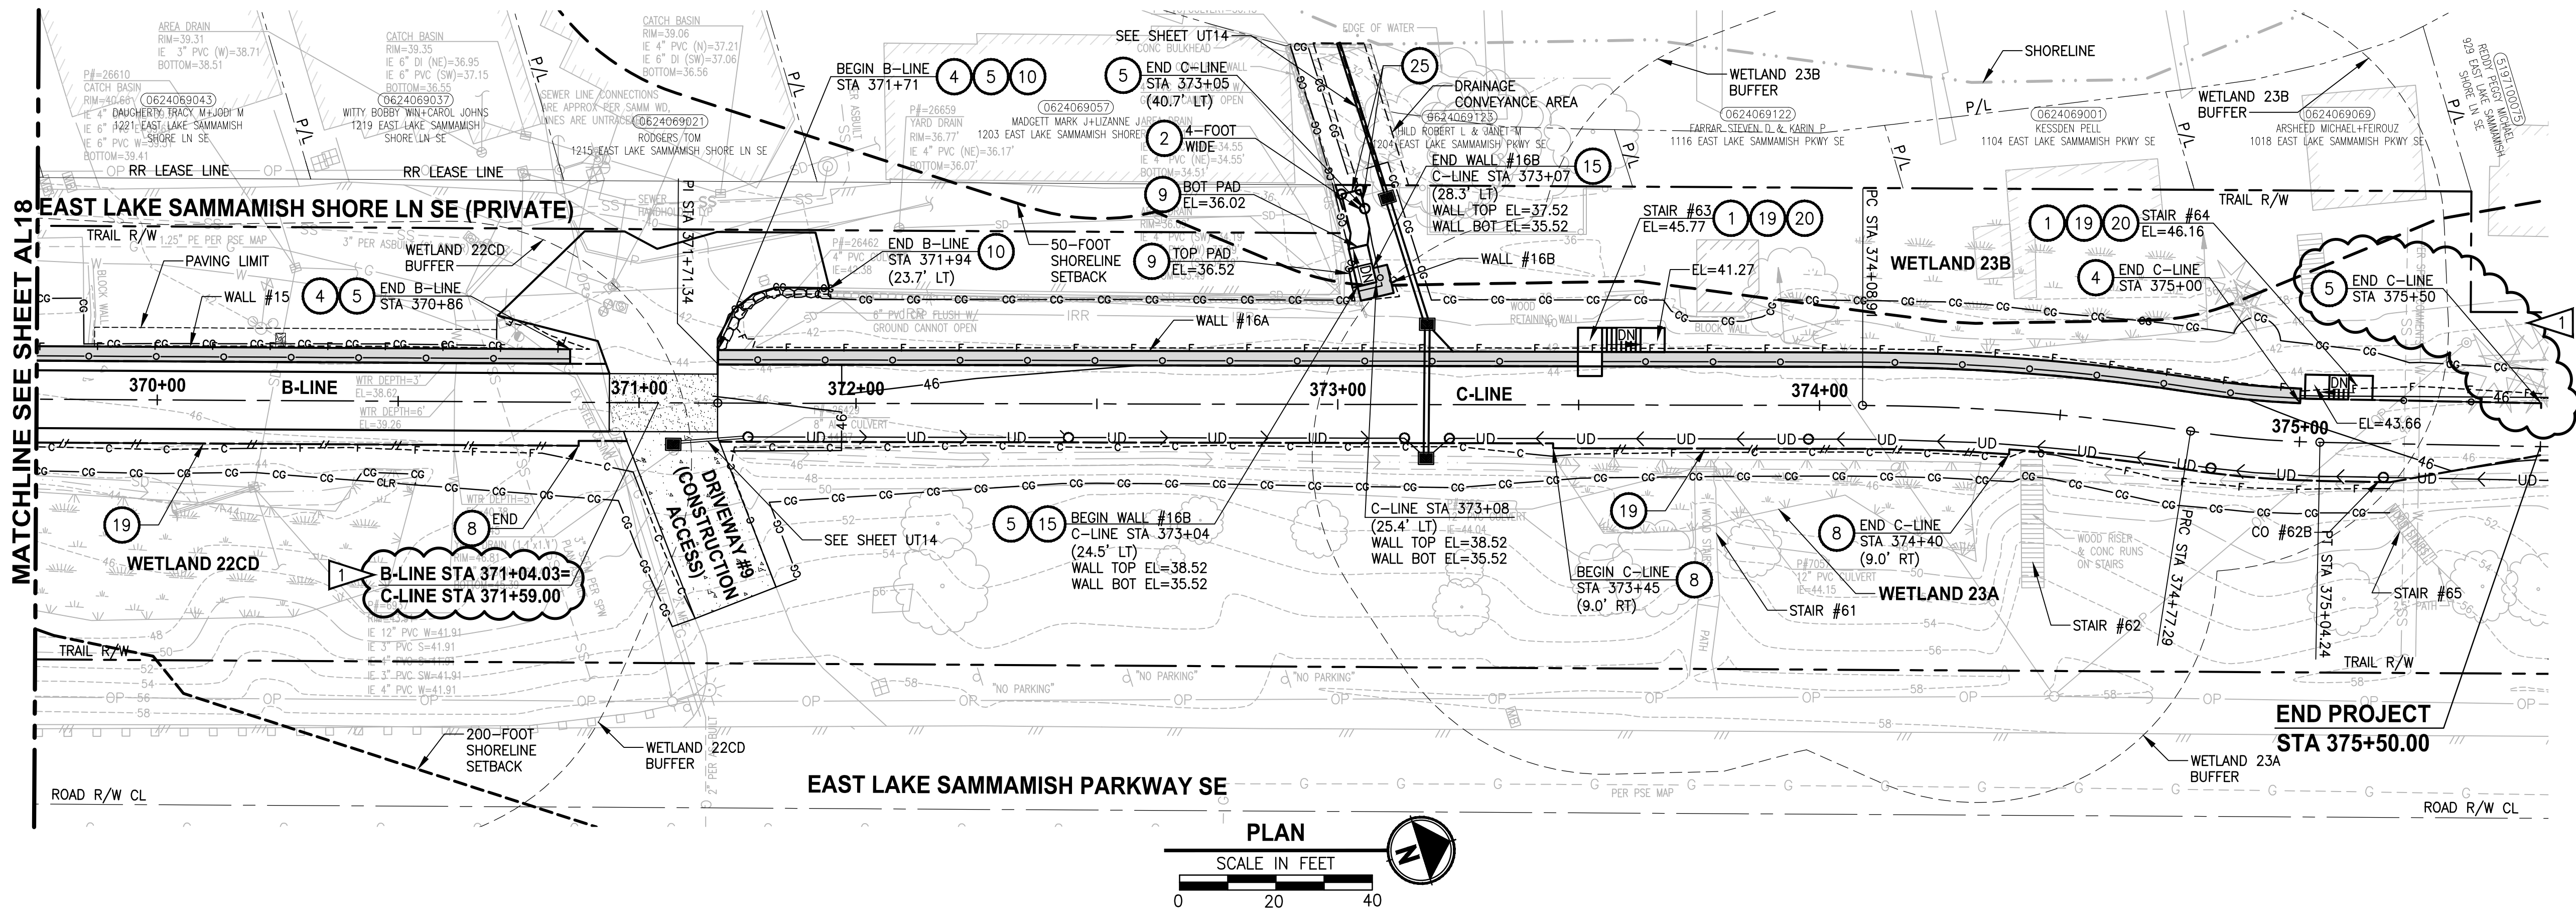

CIVIL CONSTRUCTION NOTES:

1. INSTALL STAIR, CIP CONCRETE STAIR TYPE. SEE S SHEETS FOR DETAILS.
2. GRAVEL PATH (4" CSTC) WITH SELECT BORROW AS FILL TO GRADE.
3. INSTALL WALL CAP ON EXISTING ECOLOGY BLOCK. FIELD VERIFY SIZE OF CAPS PRIOR TO MATERIAL FABRICATION.
4. INSTALL STRUCTURAL EARTH WALL. SEE WALL DETAILS ON SHEET WD1. SEE WALL PROFILES ON WP SHEETS.
5. INSTALL 4-FOOT COATED CHAIN LINK FENCE. SEE DETAILS ON SHEET MD8. SEE SHEET WD1 FOR MOUNTING ON TOP OF WALL.
6. INSTALL CONCRETE LANDING SLAB, SEE DETAIL ON SHEET S7.
7. INSTALL WOOD GUARDRAIL, SEE DETAILS ON SHEET MD2.
8. INSTALL 2-RAIL FENCE, SEE DETAILS ON SHEET MD3.
9. INSTALL CONCRETE PAD. SEE DETAIL 2 ON SHEET MD1.
10. INSTALL ROCK WALL. SEE DETAILS ON SHEET MD1 AND DP SHEETS.
11. INSTALL PATTERNED CONCRETE DRIVEWAY. SEE DETAILS ON SHEET MD4.
12. INSTALL TYPE 1 REST STOP. SEE DETAILS ON SHEET MD1.
13. INSTALL TYPE 2 REST STOP. SEE DETAILS ON SHEET MD1.
14. INSTALL SOLDIER PILE WALL. SEE S SHEETS.
15. INSTALL GRAVITY BLOCK WALL. SEE WALL DETAILS ON SHEETS WD1 AND WD2. SEE WALL PROFILES ON WP SHEETS.
16. RESTORE STRUCTURE AFTER CONSTRUCTION. USE IN-KIND MATERIAL AND SIZE. SEE SPECIFICATIONS.
17. INSTALL EXTRUDED CURB TYPE 1 PER WSDOT STD PLAN F-10.42-00. SEE APPENDIX B IN THE SPECIFICATIONS.
18. GRAVEL REST STOP PULL-OUT. SEE DETAIL SHEET ON MD1.
19. LEAVE 5' GAP IN FENCING FOR STAIR ACCESS.
20. INSTALL METAL HANDRAIL PER KCRS FIG. 5-007. SEE S SHEETS FOR LIMITS AND DETAILS OF HANDRAIL. SEE APPENDIX B IN SPECIFICATIONS.
21. INSTALL SLOPE PROTECTION. OMIT 0.5' SLOPE ROUNDING. SEE DETAIL 4 ON SHEET MD4.
22. RESTORE CONCRETE STAIR RESTORATION, SEE DETAIL 5 ON SHEET MD4.
23. INSTALL SLOPE PROTECTION, SEE DETAIL 4 ON SHEET MD4.
24. INSTALL CHAIN LINK CANTILEVER GATE, SEE DETAIL 2 ON SHEET MD9.
25. INSTALL 4-FOOT COATED CHAIN LINK SINGLE (SWING) GATE PER WSDOT STD PLAN L-30.10-02.
26. NOT USED.
27. INSTALL 4-FOOT COATED CHAIN LINK FENCE ON TOP OF SOLDIER PILE WALL. SEE DETAILS ON MD8, SEE SHEET S3 AND S8 FOR LOCATION ALONG SOLDIER PILE WALL.

LEGEND:

- RETAINING WALL
- SOLDIER PILE WALL
- WOOD GUARDRAIL
- LANDING PAD
- SLOPE PROTECTION

GENERAL NOTES:

1. SEE UT SHEETS FOR UTILITY AND DRAINAGE IMPROVEMENTS.
2. SEE DP SHEETS FOR DRIVEWAY DETAILS AND GRADING.
3. EXISTING FEATURES/TREES CALLED OUT TO BE REMOVED ON SP SHEETS ARE NOT SHOWN ON AL SHEETS FOR CLARITY PURPOSES.
4. SEE LA SHEETS FOR RESTORATION ALONG TRAIL SIDES OR ALONG BOTTOM OF WALLS.
5. SEE TE AND LA SHEETS FOR CUT WALL BACK SLOPE RESTORATION TREATMENT.

CITY OF SAMMAMISH APPROVAL

PLANNING DEPT. APPROVAL
BY: Abaty
DATE: 06/10/2021
Community Dev

CITY OF SAMMAMISH PUBLIC WORKS
DEVELOPMENT REVIEW
These drawings have been reviewed for compliance with City of Sammamish Clearing and Grading and Stormwater requirements and also in accordance with the requirements as established in the Settlement Agreement between King County vs. City of Sammamish No. C17-0921 JCC and King County vs. City of Sammamish No. 17-2-28922-7 SEA and have been deemed ACCEPTABLE. The reviewer accepts no responsibility for any errors and/or omissions made by the preparer of these drawings.
10 June 2021

CONFORMED DRAWING



2/8/21

ONE INCH AT FULL SCALE.
IF NOT, SCALE ACCORDINGLY

FILE NAME
BL1521075P19T03AL-03
JOB No.
554-1521-075 P19 T03
DATE
NOVEMBER 2020

Parametrix
ENGINEERING · PLANNING · ENVIRONMENTAL SCIENCES

719 2ND AVENUE, SUITE 200 | SEATTLE, WA 98104
P 206.394.3700
WWW.PARAMETRIX.COM

PROJECT NAME
**EAST LAKE SAMMAMISH
MASTER PLAN TRAIL
SOUTH SAMMAMISH SEGMENT B - PHASE 1**
SAMMAMISH, WA

PLAN AND PROFILE

SHEET NO.
66 OF 190

AL19