

NOTES:

REV	DESCRIPTION	DATE
1	INITIAL RELEASE	10/21/2024

DRAWN:
T.Simonetti

DATE:
10/21/2024


SCALE:
1"=40'

PROJECT NO:
3592

**PROPRIETARY PROPERTY
MARINE FLOATS CORPORATION**
This document is the proprietary property of Marine Floats Corporation and shall not be used in part or whole for any other project without THE WRITTEN PERMISSION OF MARINE FLOATS CORPORATION

CLIENT:
Plauche-Carr
Quartermaster Harbor

PROJECT NAME:
PIER, RAMP
& FLOAT




Marine Floats
313 East F St.
Tacoma, WA 98421
253.383-2740
<https://marinefloats.com/>

SHEET TITLE:
Existing Site Plan

REVISION:
1

SHEET #:
1

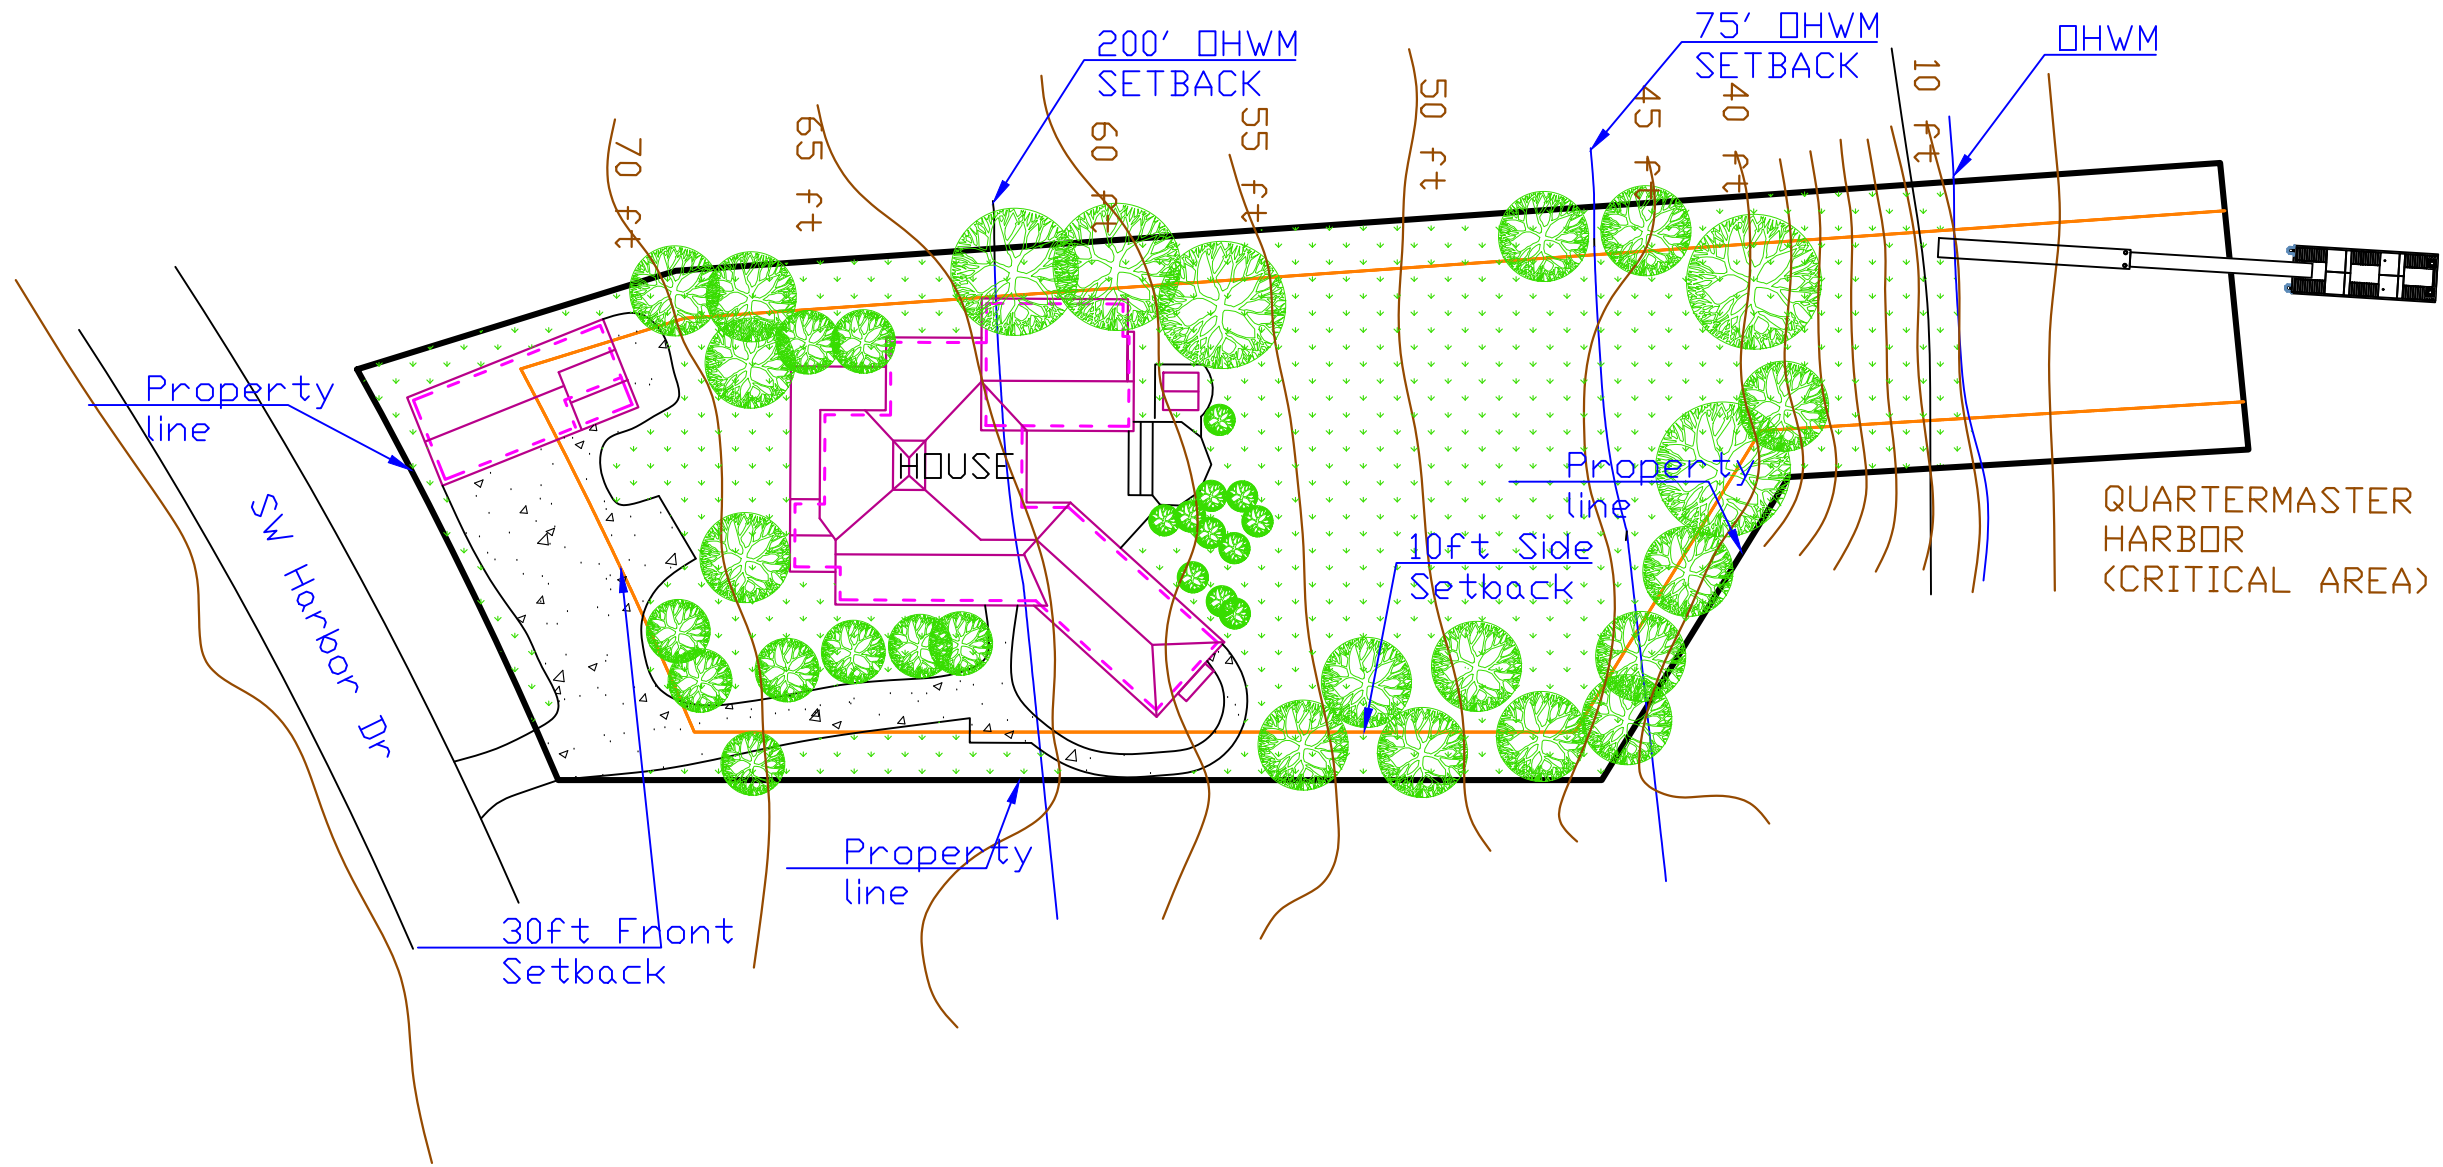

NOTES:

REV	DESCRIPTION	DATE
1	INITIAL RELEASE	10/21/2024

DRAWN:
T.Simonetti

DATE:
10/21/2024

SCALE:
1"=40'

PROJECT NO:
3592

**PROPRIETARY PROPERTY
MARINE FLOATS CORPORATION**
This document is the proprietary property of Marine Floats Corporation and shall not be used in part or whole for any other project without THE WRITTEN PERMISSION OF MARINE FLOATS CORPORATION

CLIENT:
Plauche-Carr
Quartermaster Harbor

PROJECT NAME:
PIER, RAMP
& FLOAT

Marine Floats
313 East F St.
Tacoma, WA 98421
253.383-2740
<https://marinefloats.com/>

SHEET TITLE:
PROPOSED SITE PLAN

REVISION:
1

SHEET #:
1