



Department of Local Services
Permitting Division

Residential Site Plan Template
11" x 17"

For Permitting Use

Received Date _____

Max. Impervious Surface Allowed _____

Max. Bldg. Height Allowed _____

Min. Bldg. setback from Street _____

Min. Garage setback from Street _____

Min. Bldg. setback from Interior _____

Signature _____

Date _____

Building Approval

Signature _____

Date _____

Engineering / Drainage Approval

Signature _____

Date _____

Critical Areas Approval

Signature _____

Date _____

Clearing / Grading Approval


Signature _____

Date _____

Fire Approval

Signature _____

Date _____

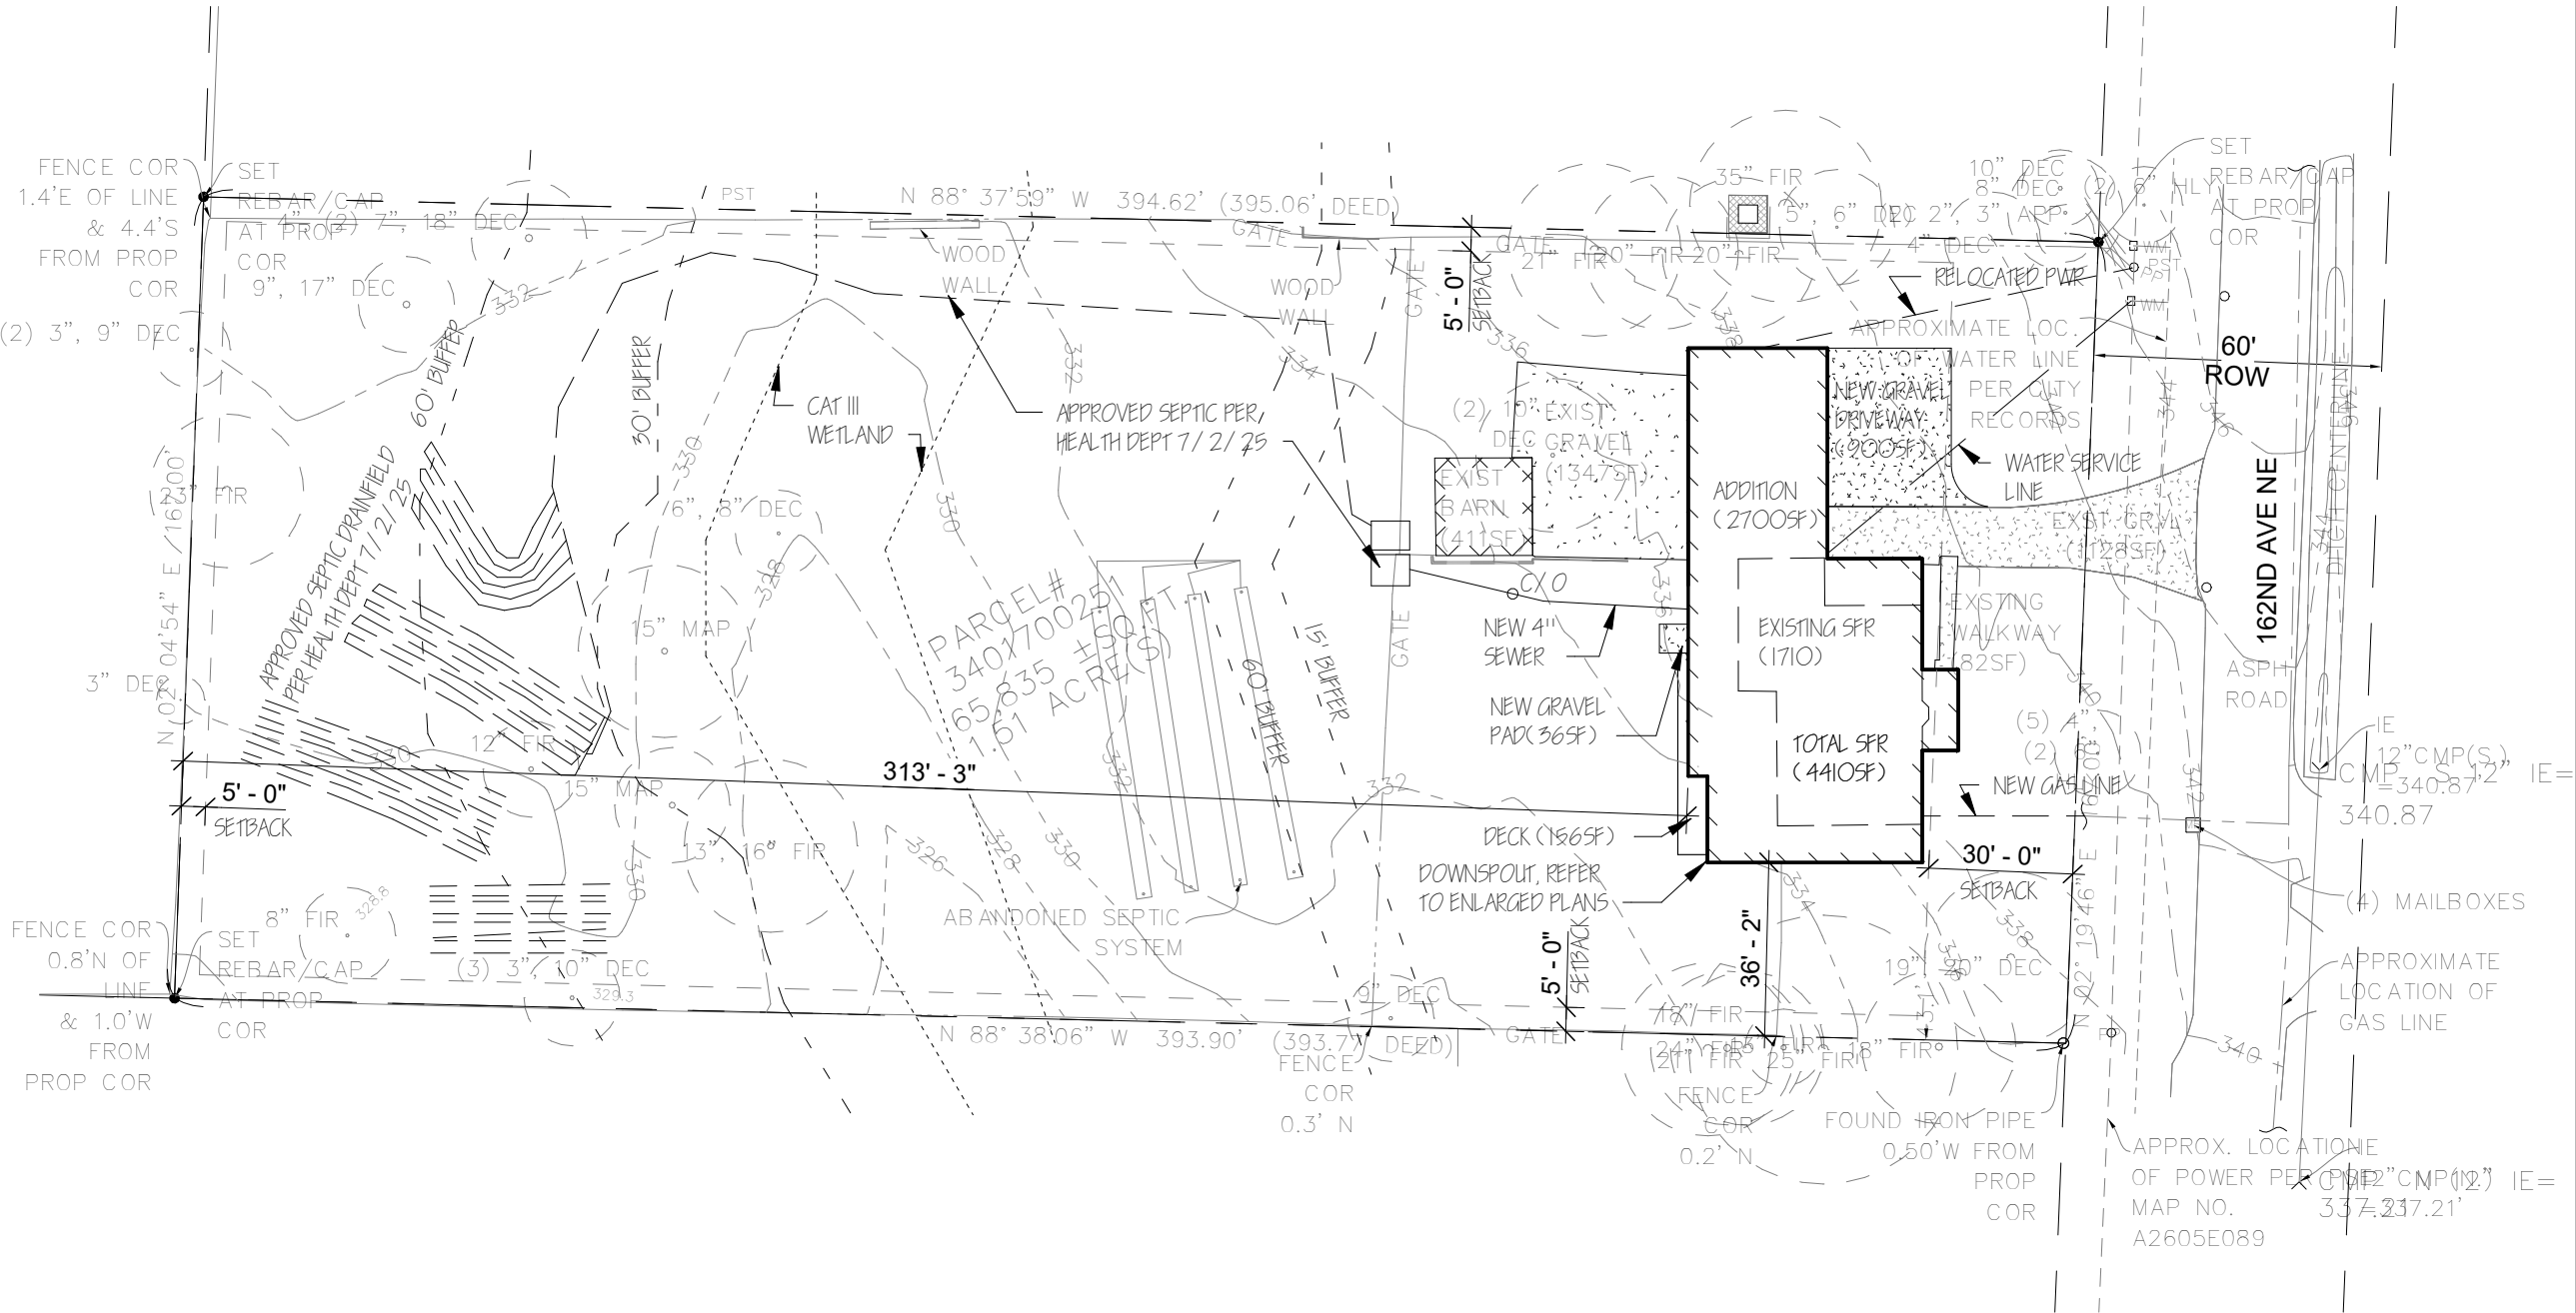

OVERALL PROPOSED SITE PLAN

09.19.2025 ENG PERMIT COMMENTS

Permit Number ADDC25-0501

Parcel Number 3401700251

Applicant Name CHRIS SCOTT

Site Address 14065 162nd Ave NE, Woodinville, WA 98072

Engineering Scale: 1" = 40'

Sheet 1 of 5