


PLEASE NOTE THAT THE SHORELINE CONFIGURATION AND PROPERTY LINE LOCATIONS ARE APPROXIMATE ONLY. PROPERTY LINES WERE NOT SURVEYED.

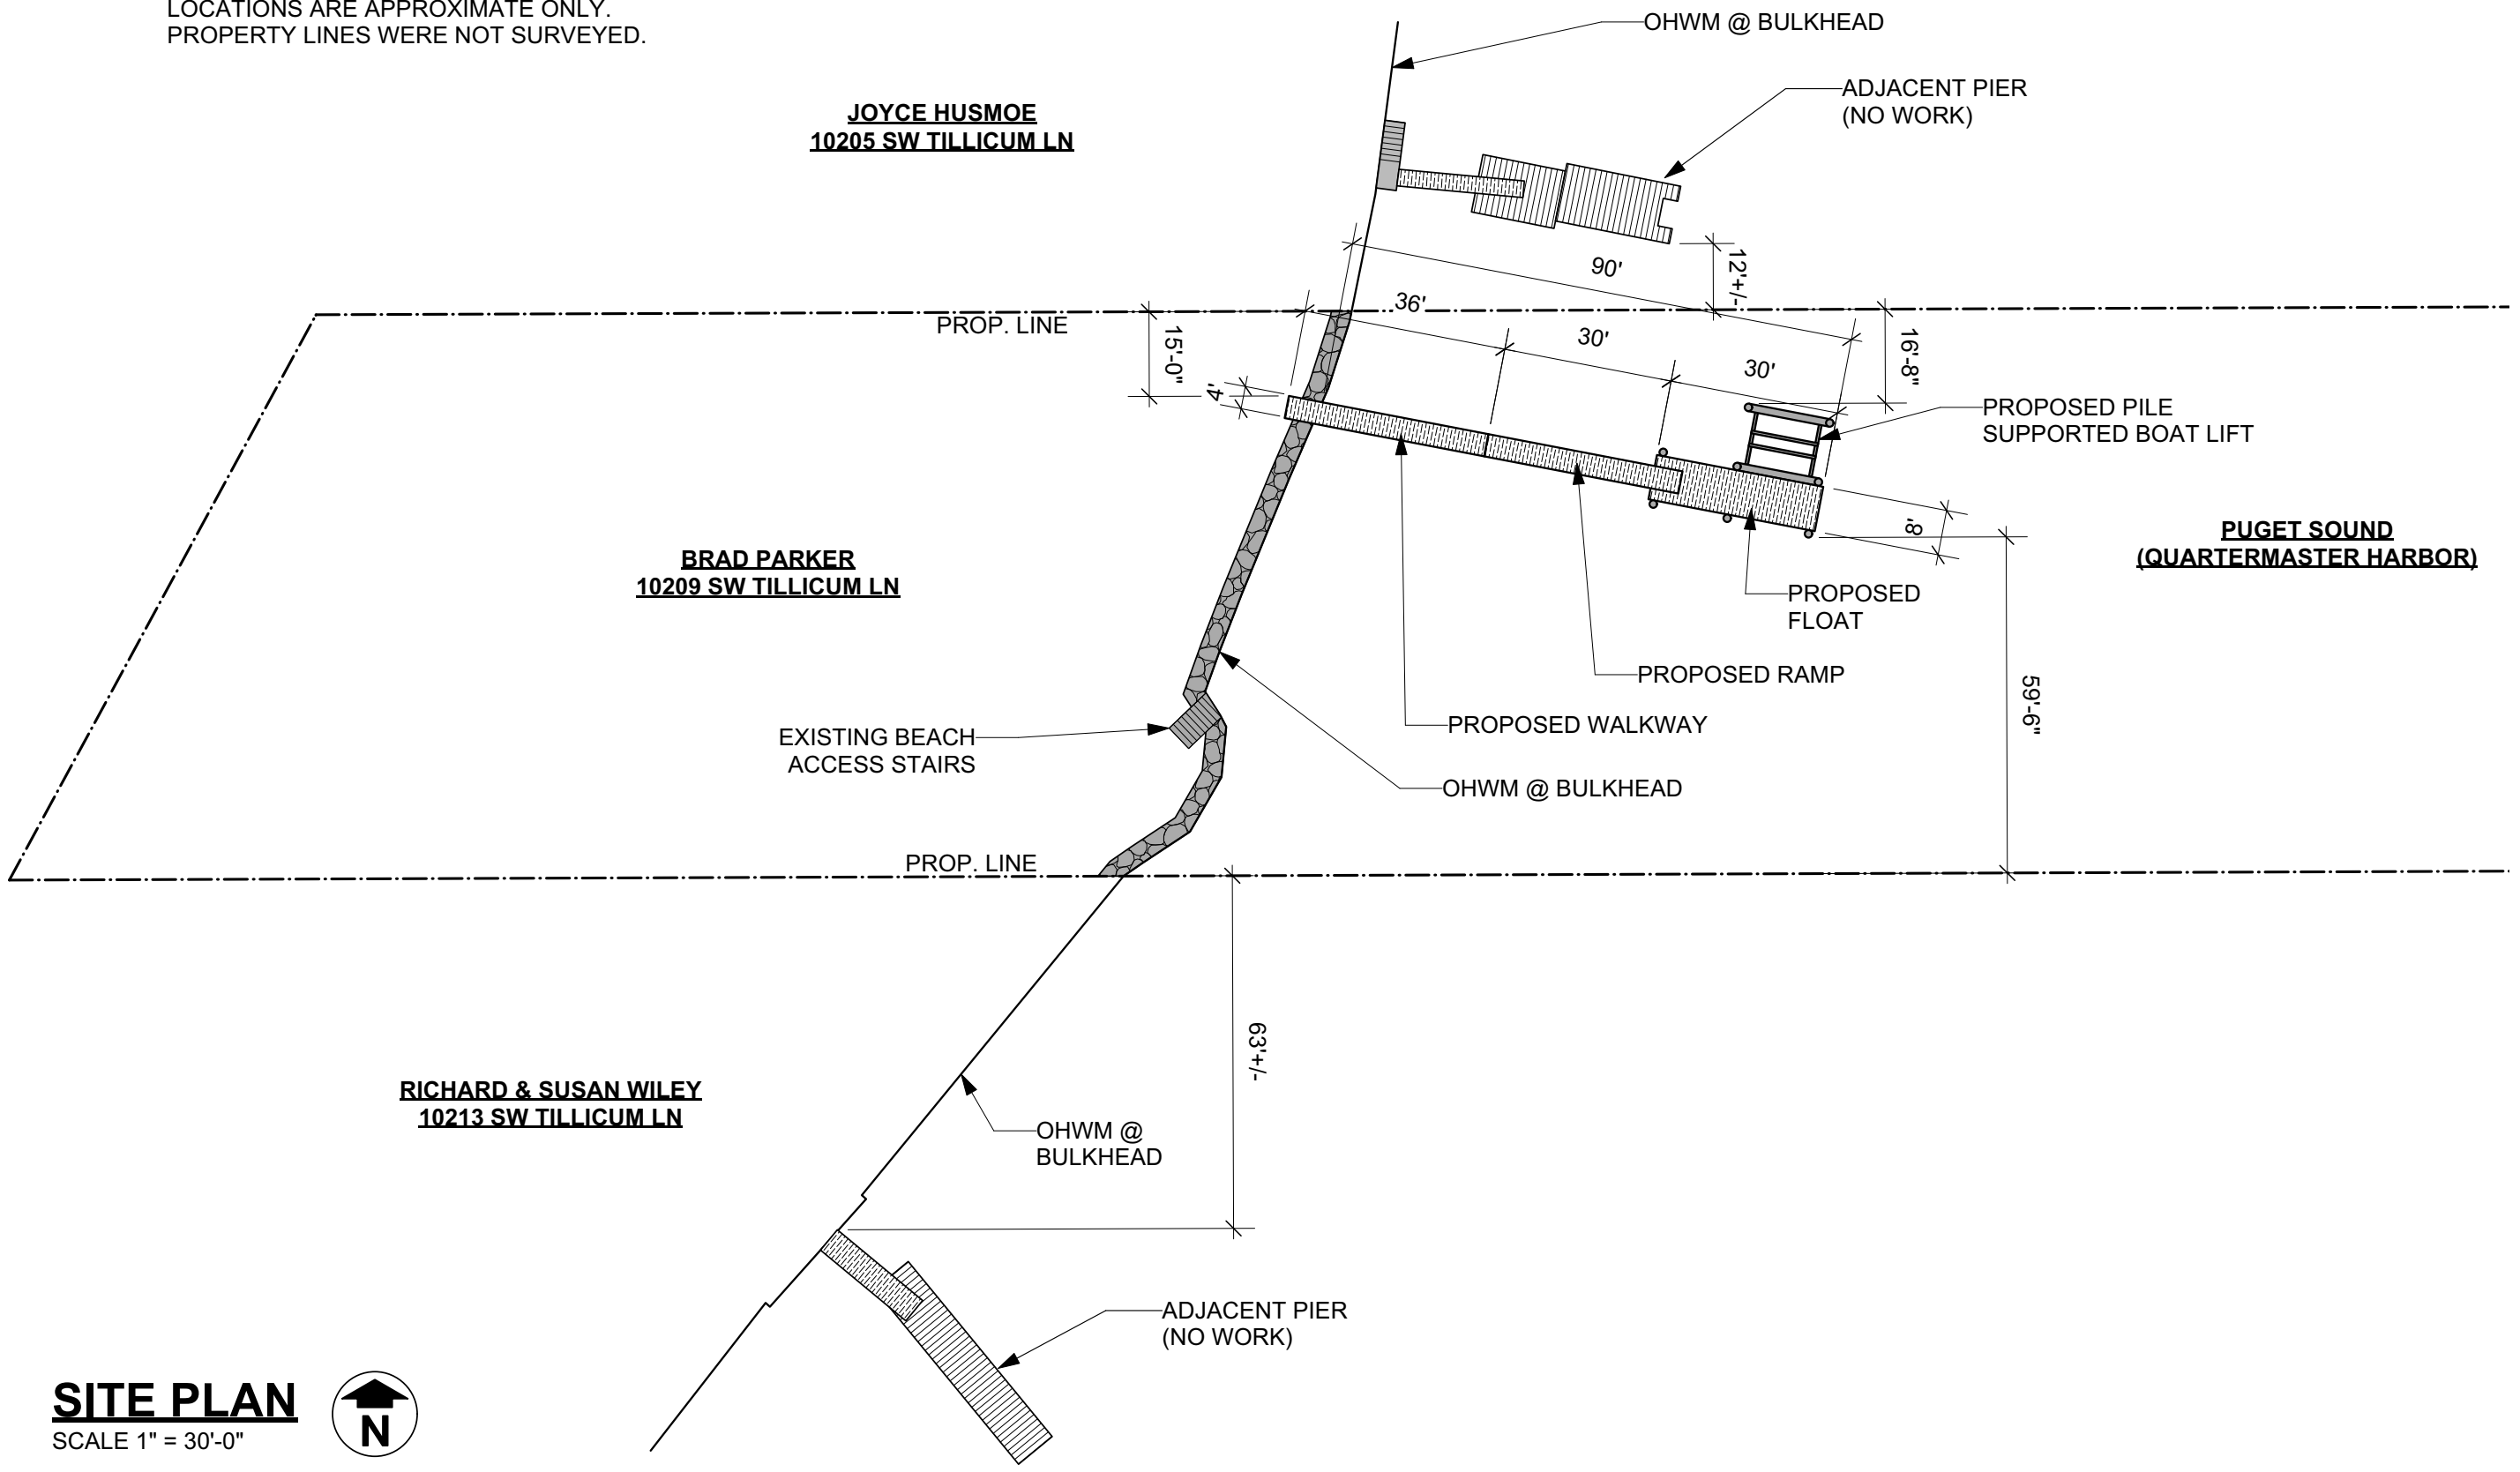

SITE PLAN

SCALE 1" = 30'-0"




ECCO

Architecture & Design
7413 Greenwood Ave N
Seattle, WA 98103

SITE PLAN

DATE: 2/16/2023

REVISIONS:

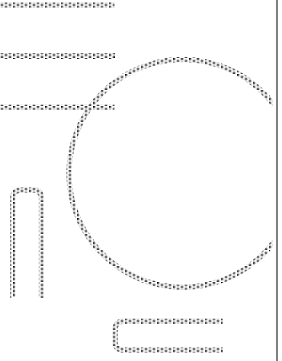

PARKER PIER

10209 SW TILlicum LN
VASHON, WA 98070

A2.0