








SITE PLAN NOTES


1. REFER TO 60.00 FOR CONTRACTOR GENERAL NOTES

SITE PLAN KEY

-  EXISTING PERIMETER WALL
-  CONCRETE WALKWAY
-  ROOF ABOVE
-  EXTENT OF (E) NONCOMPLIANT ROOF
-  PROPERTY LINE
-  LINE OF SETBACK
-  FENCE




PHYSICAL FEATURE VICINITY MAP

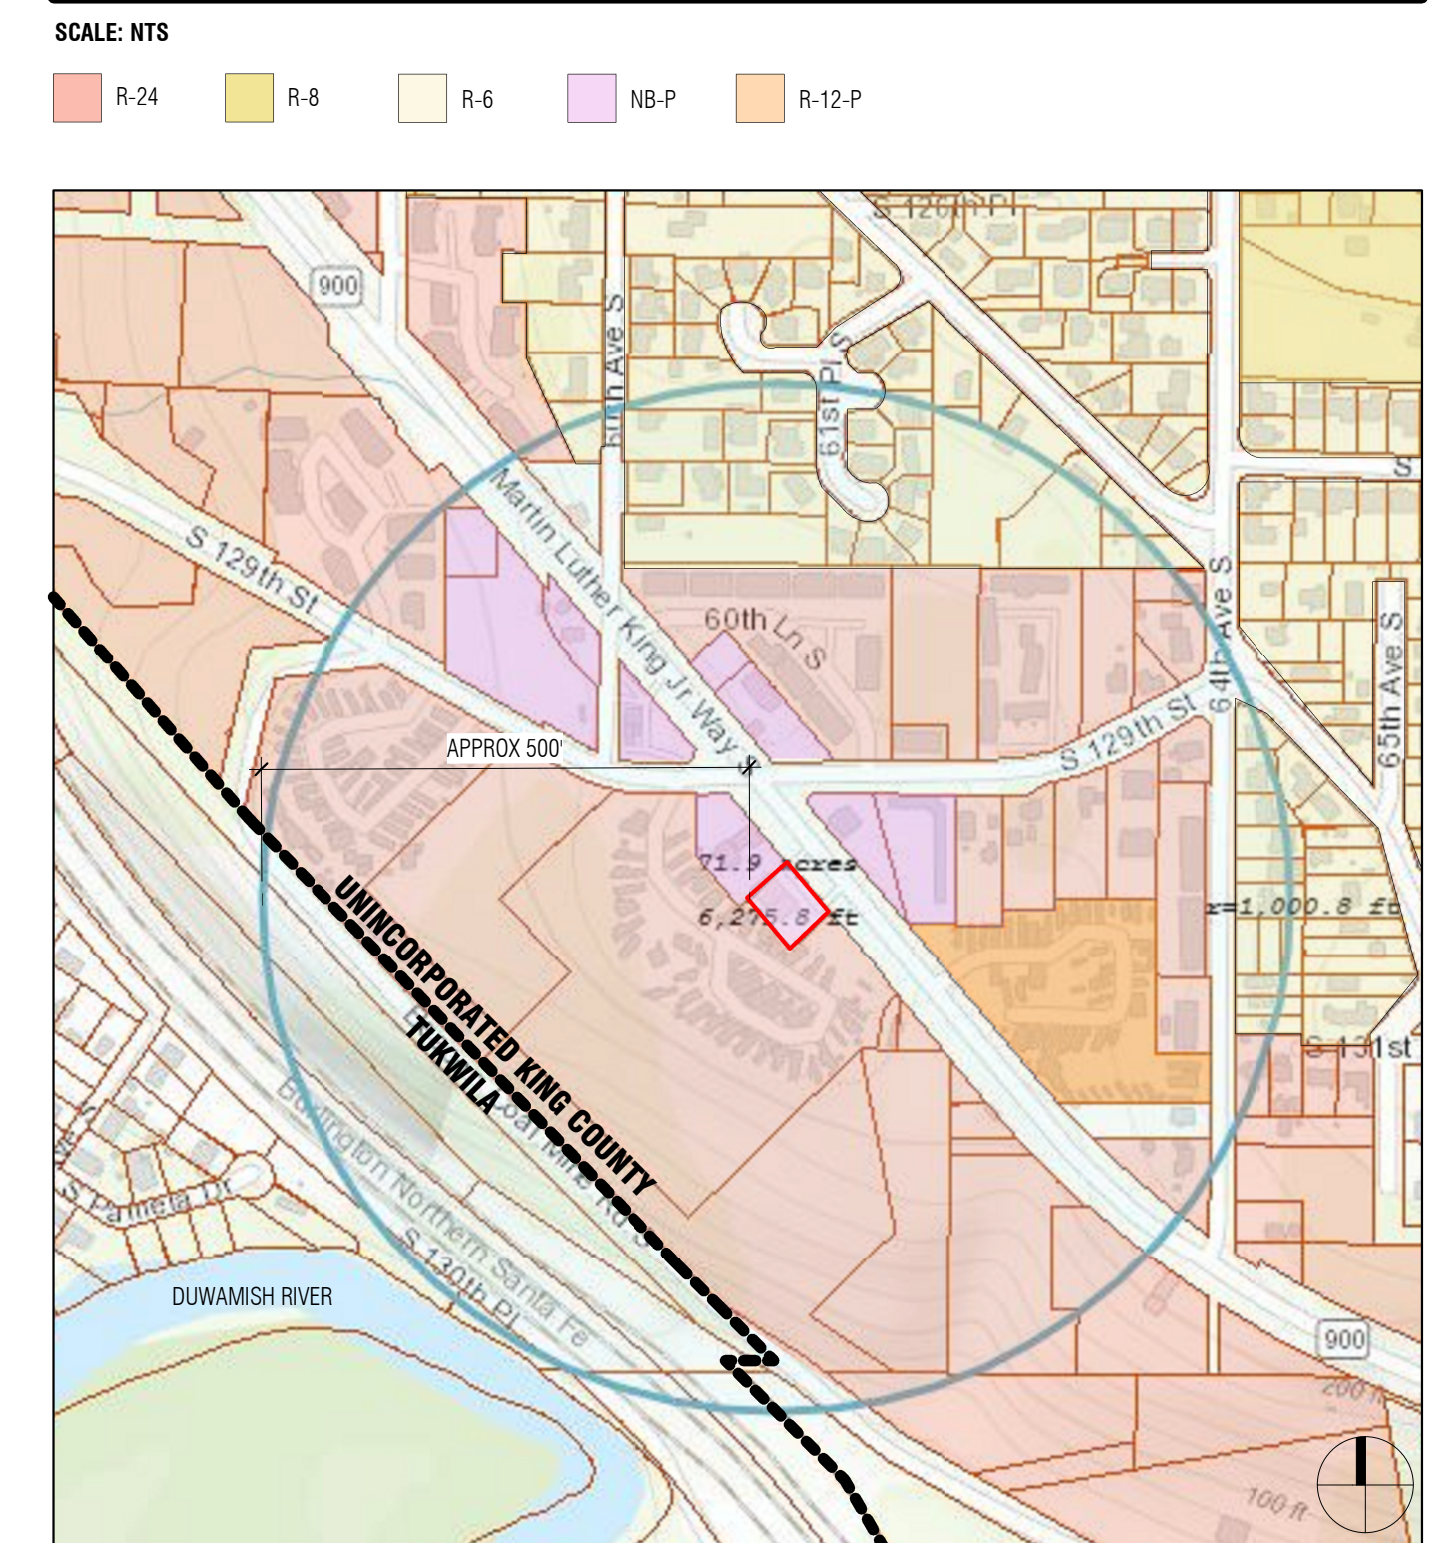

1 ARCHITECTURAL SITE PLAN

1" = 10'-0"

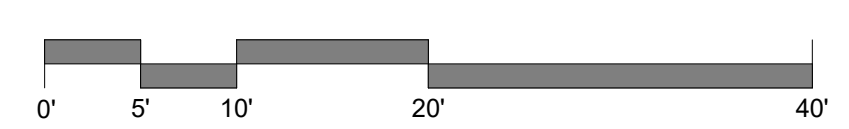

REVISION	DATE	DESCRIPTION
----------	------	-------------

ISSUANCES	DATE	DESCRIPTION
	2020.09.02	PERMIT
	2021.05.07	CUP APPLICATION

COPYRIGHT BOARD AND VELLUM LLC. ALL RIGHTS RESERVED.
ORIGINAL SHEET SIZE: 8.5" X 11"

BOARD & VELLUM PROJECT #: 2020070.00
KING COUNTY PROJECT #: TBD

PLOT DATE: 2021.05.04

SITE PLAN

SHEET NO.: