



King County
Permitting Division
 Department of Local Services
 35030 SE Douglas Street, Suite 210
 Snoqualmie, WA 98065-9266
 206-296-6600 TTY Relay: 711
www.kingcounty.gov

Notice of Application for Shoreline Conditional Use Permit and Shoreline Substantial Development Permit

Project Name:	Foothills Trail Segment B
File No.:	SHOR21-00017 and SHOR21-00018
Applicant:	King County Department of Natural Resources and Parks Attn: Chris Erickson Chris.Erickson@kingcounty.gov (206) 447-4564
Permitting Div. Project Manager:	Alisa Johansson, Project/Program Manager II Alisa.Johansson@kingcounty.gov (206) 477-1604
Date Application Filed:	6/30/2021
Date Determined Complete:	6/30/2021
Date of Mailing:	7/15/2021
Project Location:	King County Parcels 3420069020, 3420069032, 3420069086, and Right-of-Way
Project Description:	Construction of the final segment of the Foothills Trail, including paved trail, retaining walls, slope modifications, a pedestrian bridge across the White River, and restoration and mitigation plantings as required.
Permits requested in this application:	Shoreline Conditional Use Permit Shoreline Substantial Development Permit
Relevant documents are available online at www.kingcounty.gov/permits/, or at the address above.	
Consistency with applicable County plans and regulations: This proposal will be reviewed for compliance with all applicable King County Codes, including Roads Standards, Surface water Design Manual, Zoning, Grading and Critical Areas Codes.	
Other permits not included in this application, known at this time: Grading & Floodplain Dev. Permits	

The Department of Local Services (DLS) will issue a decision on this application following a minimum **30-day public comment period which ends August 17th, 2021**. Written comments on this application must be submitted to DLS – Permitting at the address below. A public hearing is not required for this application prior to the DLS decision. However, the DLS decision may be appealed to the Shoreline Hearings Board, who would conduct an appeal hearing prior to making a decision on the appeal. Details of the appeal process will be included in the notice of decision.

Any person wishing additional information on this proposed project should contact the Project Manager at the phone number or e-mail listed above. You may review the application and any documents or studies at www.kingcounty.gov/permits/.

NOTE: To request this information in alternative formats for people with disabilities, please call 206-296-6600 or TTY Relay: 711.

If you wish to receive a copy of the DLS Report and Decision on this application, complete and return the portion below to the Department of Local Services at the address listed above.

=====

Please send me notification of any official notices concerning this application. **(Please print)**
File No.: SHOR21-0017/18

Name: _____


Address: _____

Telephone No.: _____ e-mail: _____

Notifications will be sent via Email unless otherwise requested

SEC. 34 & 35, T 20 N, R 6 E, W.M.

ENUMCLAW

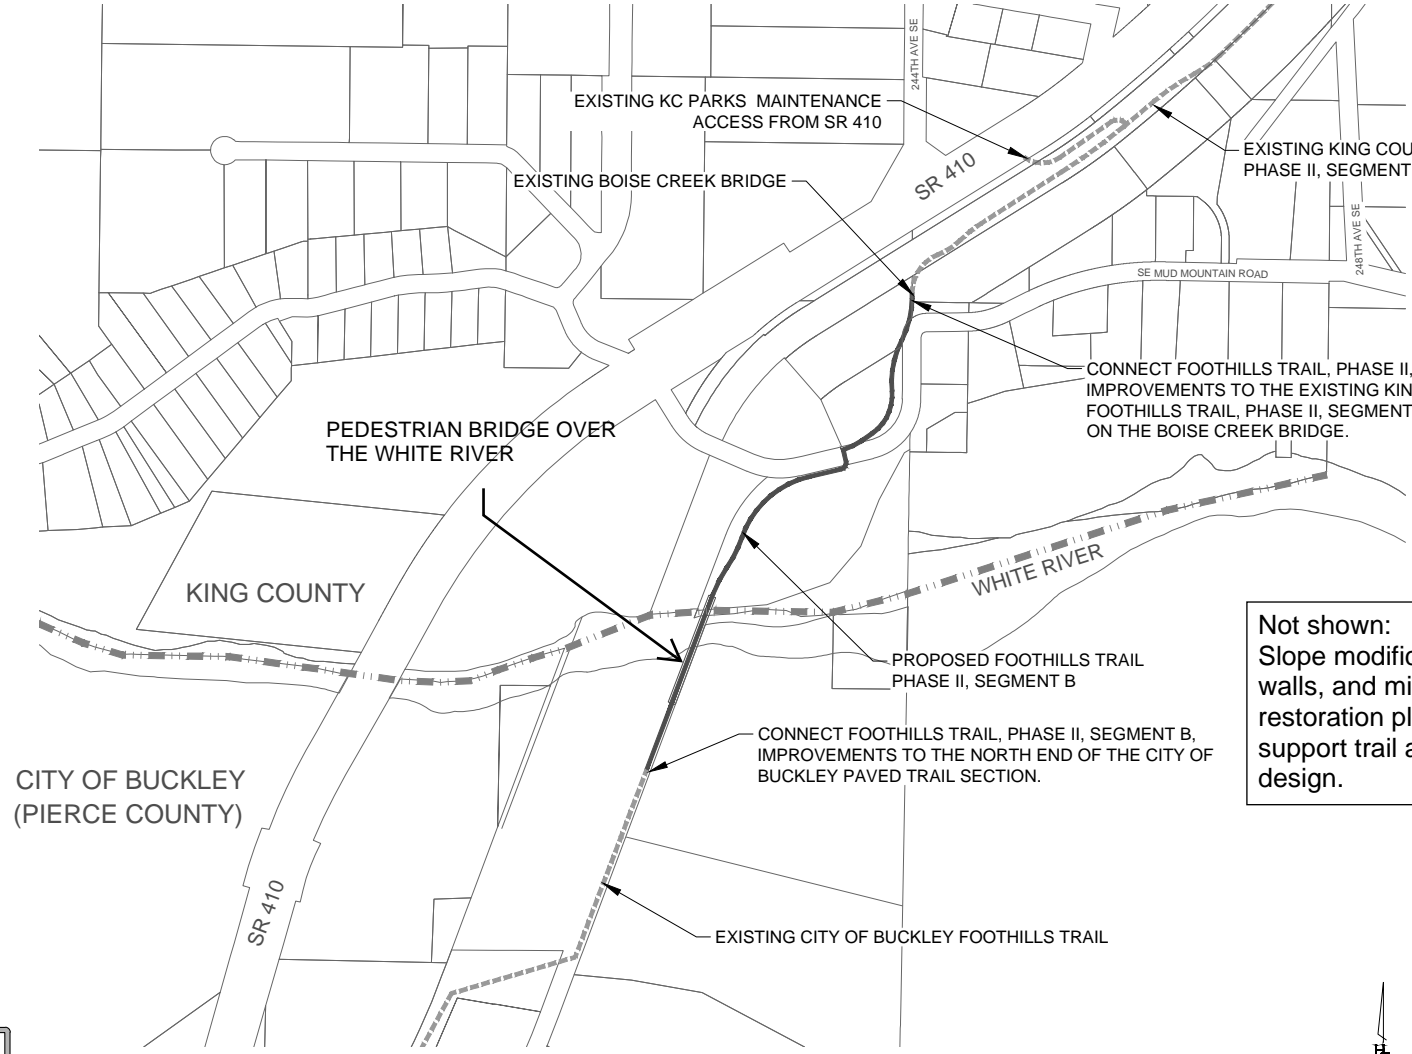

Not shown:
Slope modifications, retaining walls, and mitigation and restoration plantings needed to support trail alignment and design.




FOOTHILLS TRAIL
PHASE II SEGMENT B
KING COUNTY DEPT. OF NATURAL RESOURCES & PARKS
CONTRACT # C---

ISSUE / REVISIONS	DATE	DESCRIPTION
1	6/04/2021	PERMIT SUBMITTAL

PROJECT NO. 15095305
SITE NO.
FILE
CONTRACT NO. E00115E08 - AM. 20
DRAWN BY VLJL CHECKED BY GRS
SHEET TITLE
OVERALL TRAIL
SITE PLAN

GRDE XX-XXXX
KING COUNTY DLSPD APPROVAL

Review Engineer	Completion Date
Senior Engineer	Completion Date
Scott Smith, P.E. DEVELOPMENT ENGINEER	Approval Date

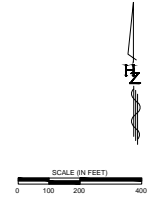

GI-004
4 OF 52

J:\15095305 - Foothills Trail E00115E08\10 CALD & B\1\101_AncCAD\100%_Sheet Files\ AM20 15095305-63004 - sr11 Site Plan.dwg Tuesday, June 01, 2021 12:37pm

