



Department of Local Services
Permitting Division

Residential Site Plan Template
11" x 17"

For Permitting Use

Received Date _____

Max. Impervious Surface Allowed _____

Max. Bldg. Height Allowed _____

Min. Bldg. setback from Street _____

Min. Garage setback from Street _____

Min. Bldg. setback from Interior _____

Signature _____

Date _____

Building Approval

Signature _____

Date _____

Engineering / Drainage Approval

Signature _____

Date _____

Critical Areas Approval

Signature _____

Date _____

Clearing / Grading Approval


Signature _____

Date _____

Fire Approval

Signature _____

Date _____

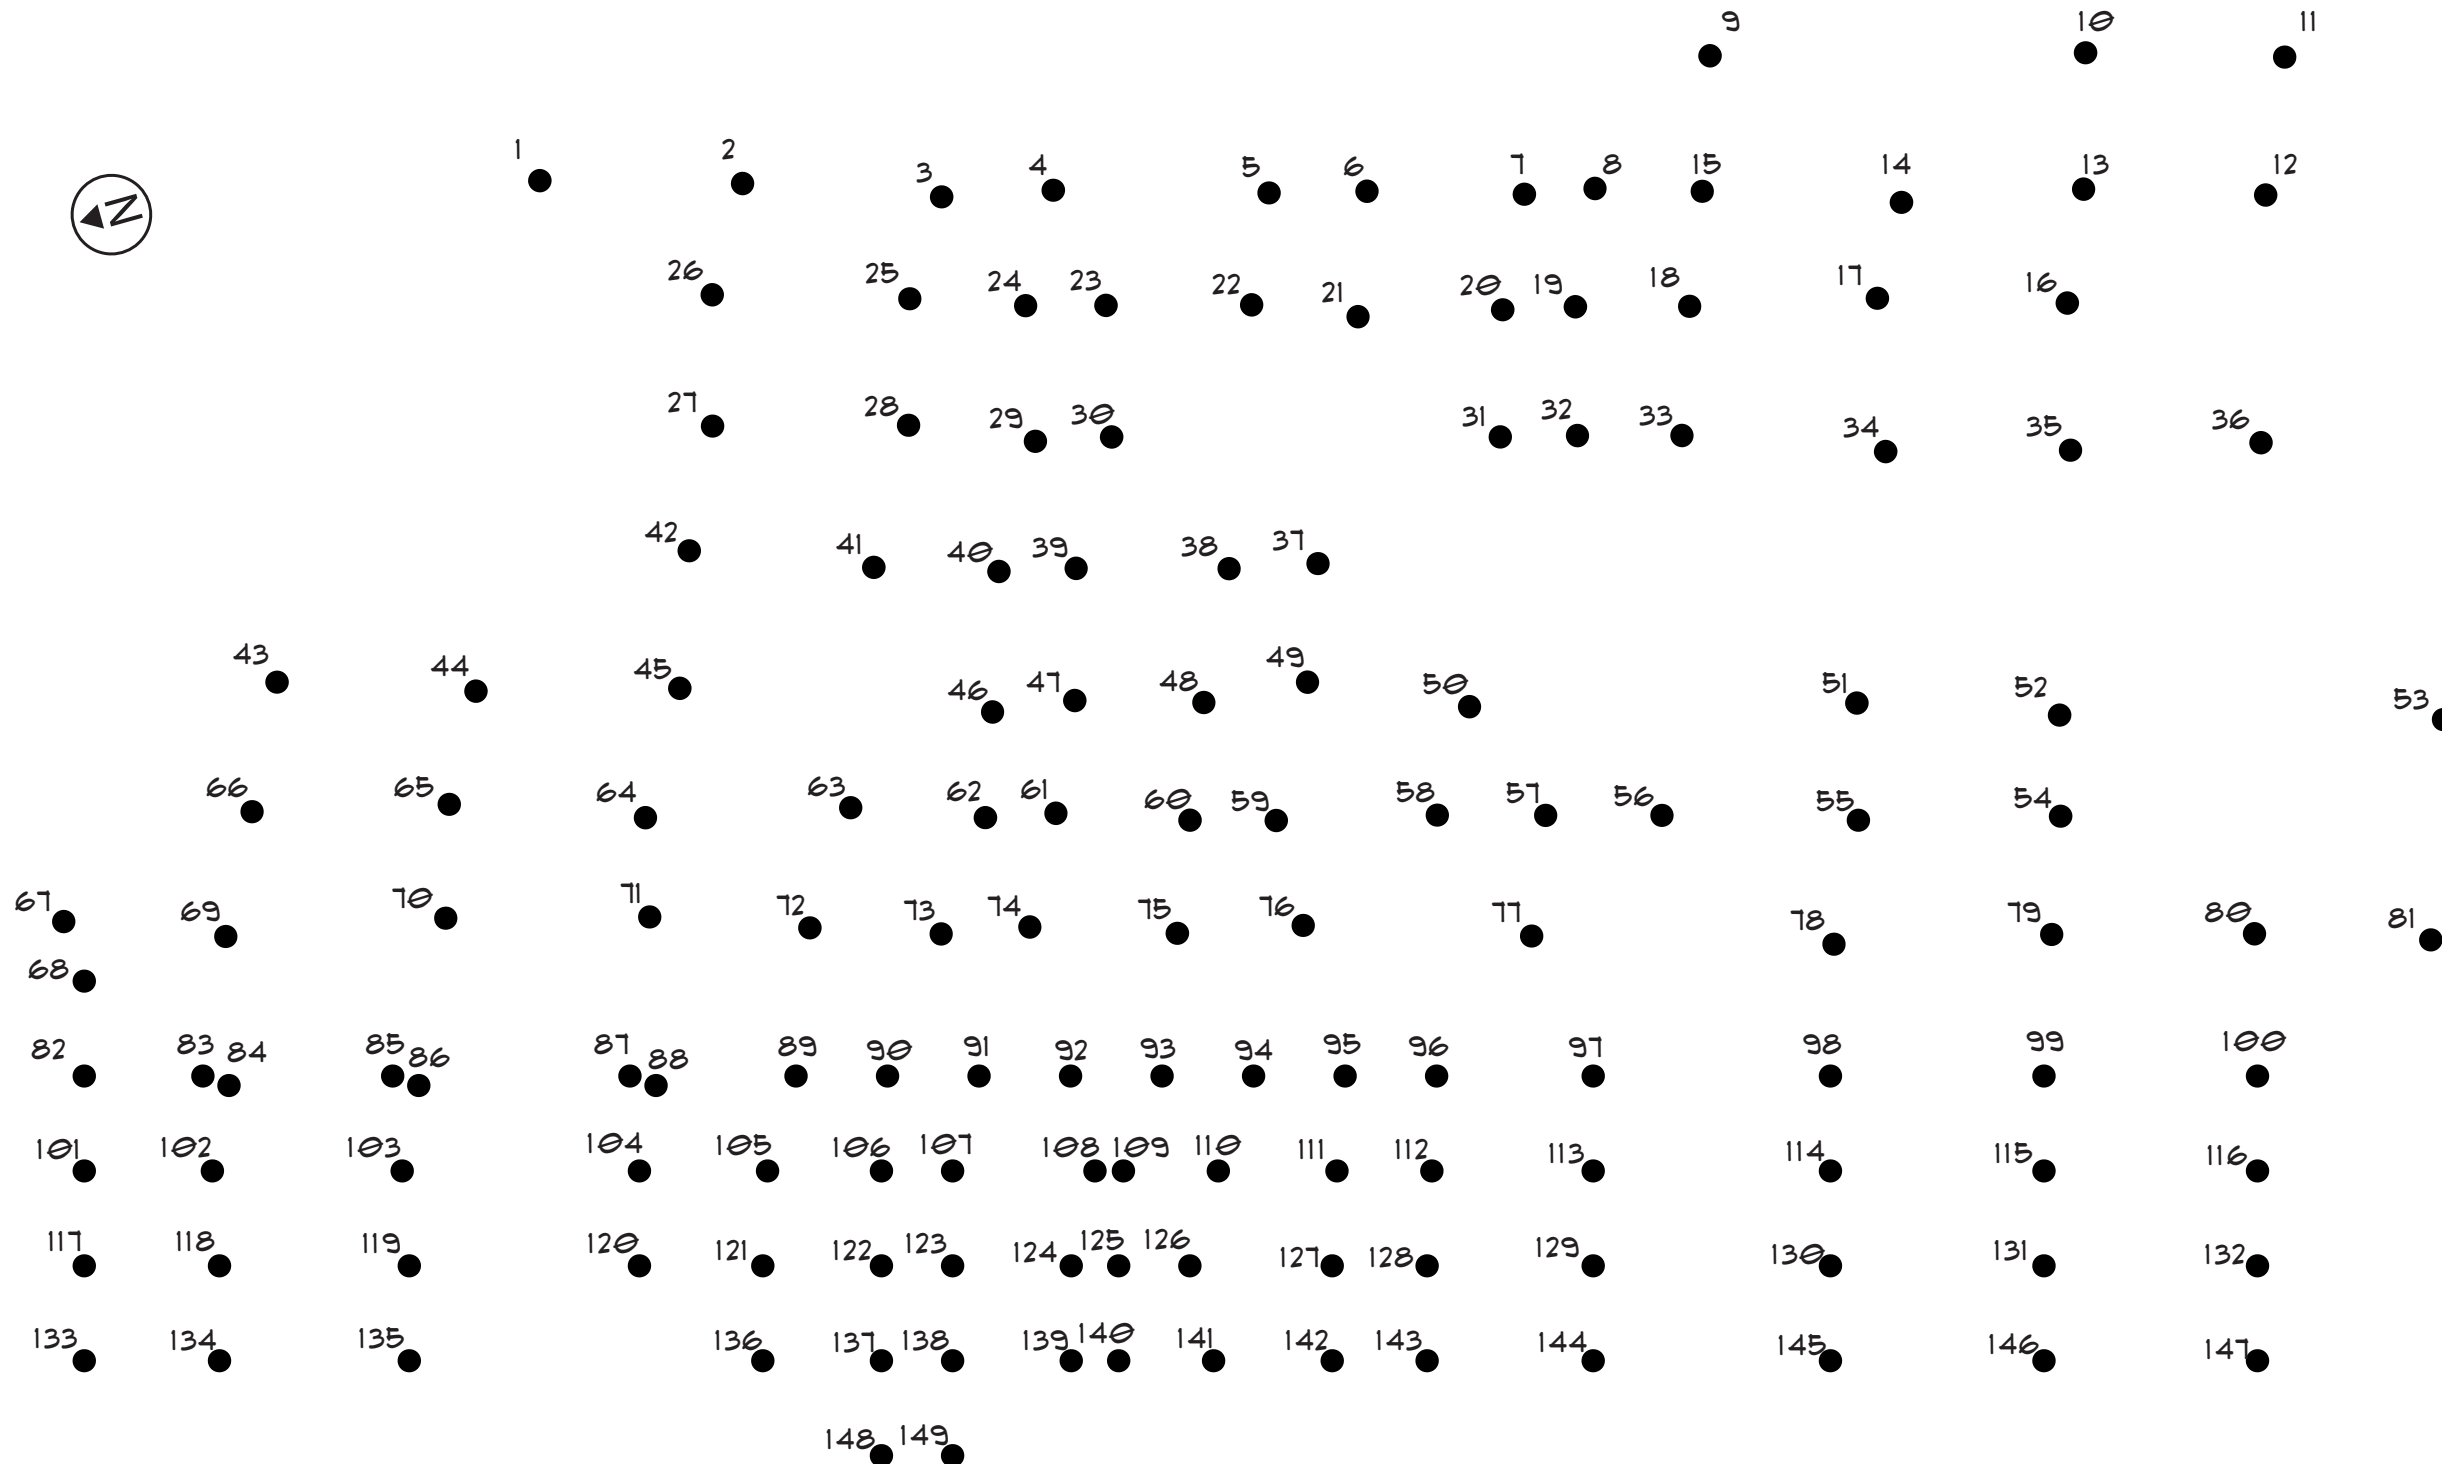

40-FOOT GAP WHERE PILES ARE BELOW SUBSTRATE. UNABLE TO LOCATE ||| 40-FOOT GAP WHERE PILES ARE BELOW SUBSTRATE. UNABLE TO LOCATE

Permit Number _____

Parcel Number 302203-9071

Applicant Name Doug Fritts, Thompson Pile Driving

Site Address 10060 SW Dock St Vashon 98070

Engineering Scale: 1" = _____

Sheet _____ of _____