

FILE NAME c:\pwworking\infra03\paulo\dms88579\XLS557_PS_FP_DC_PROJECT_PLAN_EXHIBIT.dgn

TIME	11:22:07 AM	REGION NO.	10	STATE	WASH
DATE	6/22/2022	JOB NUMBER	20A830	CONTRACT NO.	C9572
PLOTTED BY	Paulo	LOCATION NO.			
DESIGNED BY	P.O'KEEFE				
ENTERED BY					
CHECKED BY					
PROJ. ENGR.	M. ALLISON				
REGIONAL ADM.	M. COTTEN				

FED.AID PROJ.NO.	
DATE	

P.E. STAMP BOX	DATE

P.E. STAMP BOX	DATE

Washington State
Department of Transportation


AECON

Stantec PERTEET PBS HALEY ALDRICH

I-90/SR18 I/C TO DEEP CREEK -
INTERCHANGE IMPROVEMENTS &
WIDENING

DEEP CREEK
PROJECT PLAN EXHIBIT

PLAN REF NO	-
SHEET	
OF	
SHEETS	

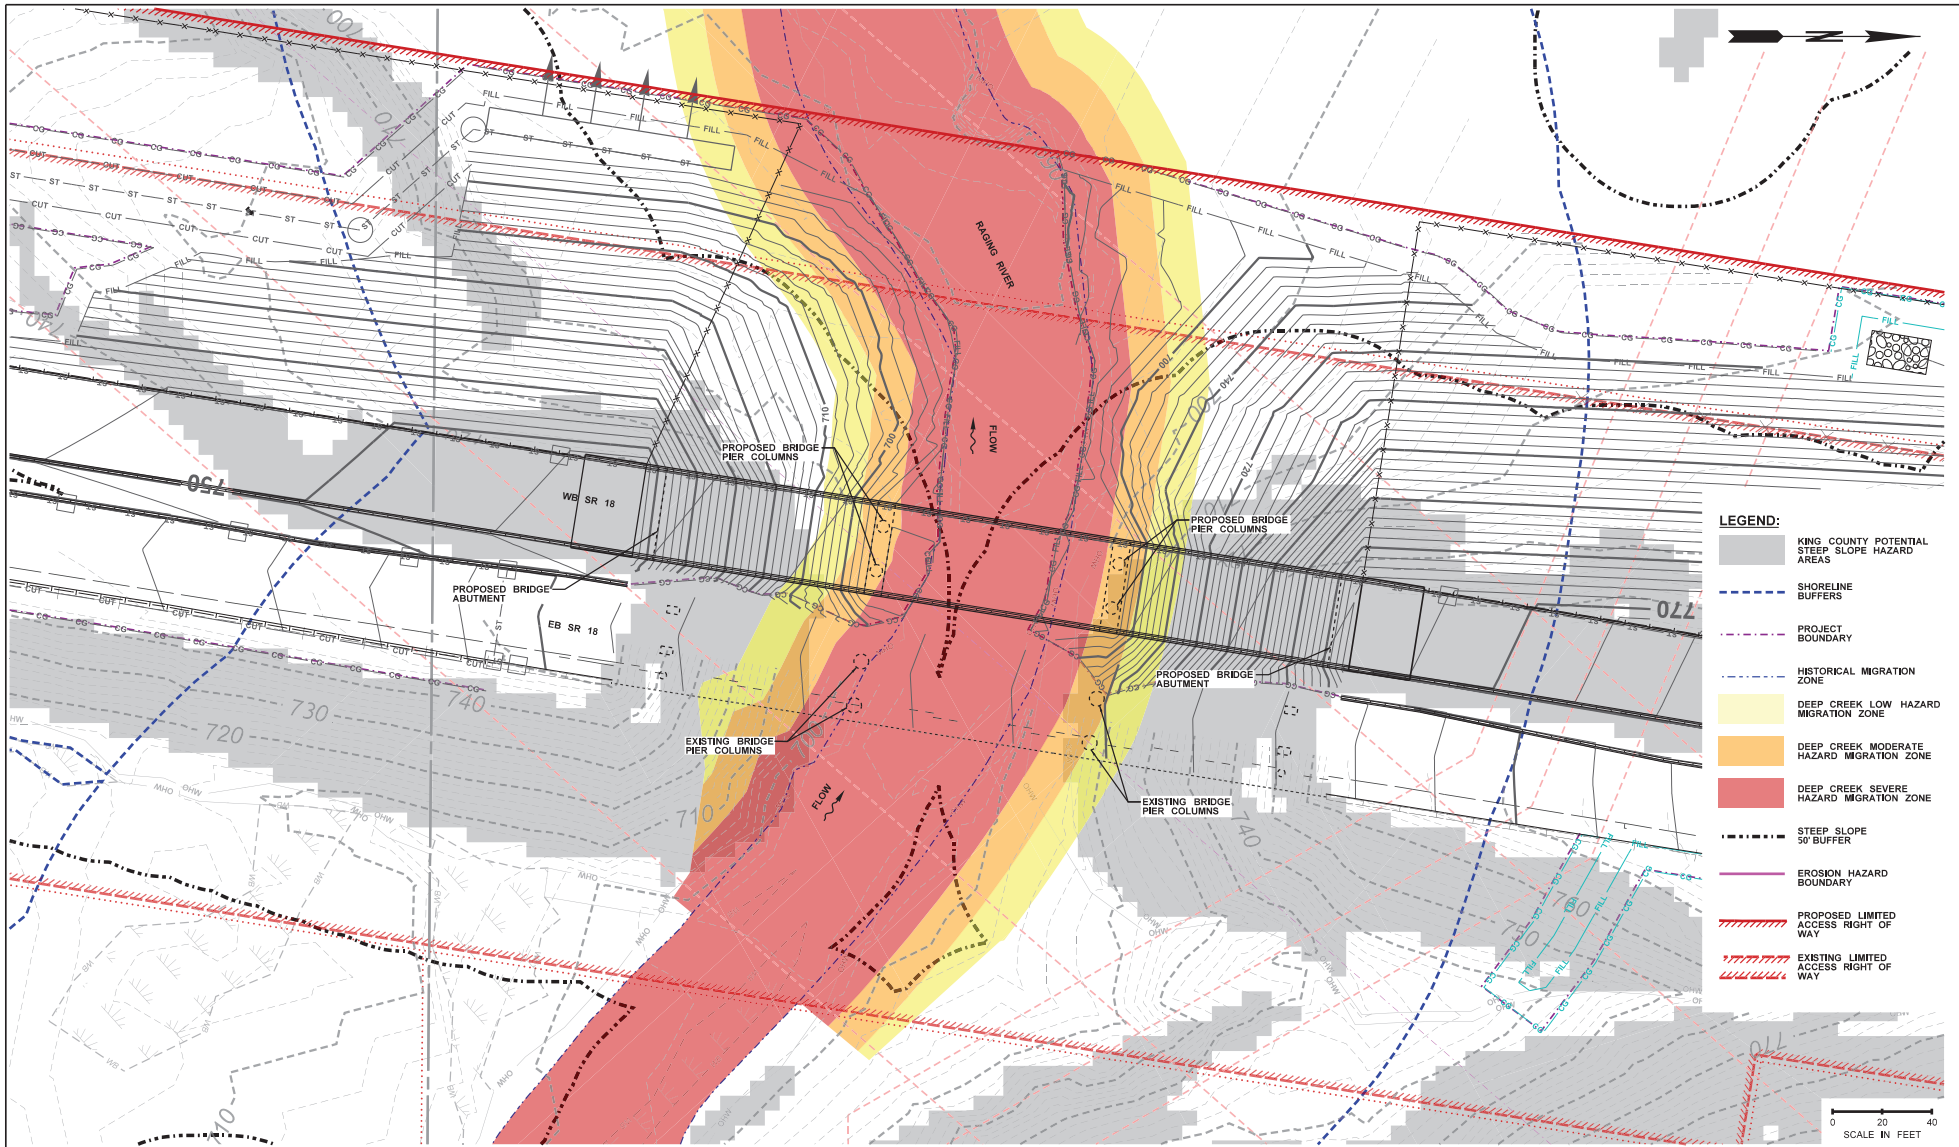

Sheet # 001

FILE NAME c:\pw_working\infra03\paul\dms88579\XL5557_PS_FP_RR_PROJECT_PLAN_EXHIBIT.dgn
 TIME 11:32:50 AM
 DATE 6/22/2022
 PLOTTED BY PaulO
 DESIGNED BY P.OKEEFE
 ENTERED BY
 CHECKED BY
 PROJ. ENGR. M. ALLISON
 REGIONAL ADM. M. COTTEN

REGION NO.	STATE	FED.AID PROJ.NO.
10	WASH	
JOB NUMBER	CONTRACT NO.	LOCATION NO.
20A830	C9572	

DATE
P.E. STAMP BOX

DATE
P.E. STAMP BOX

Washington State
Department of Transportation

AECON

Stantec PERTEET PBS HALEY ALDRICH

I-90/SR18 I/C TO DEEP CREEK -
INTERCHANGE IMPROVEMENTS &
WIDENING

RAGING RIVER
PROJECT PLAN EXHIBIT

PLAN REF NO
-
SHEET
OF
SHEETS