



Typical Detention Tank

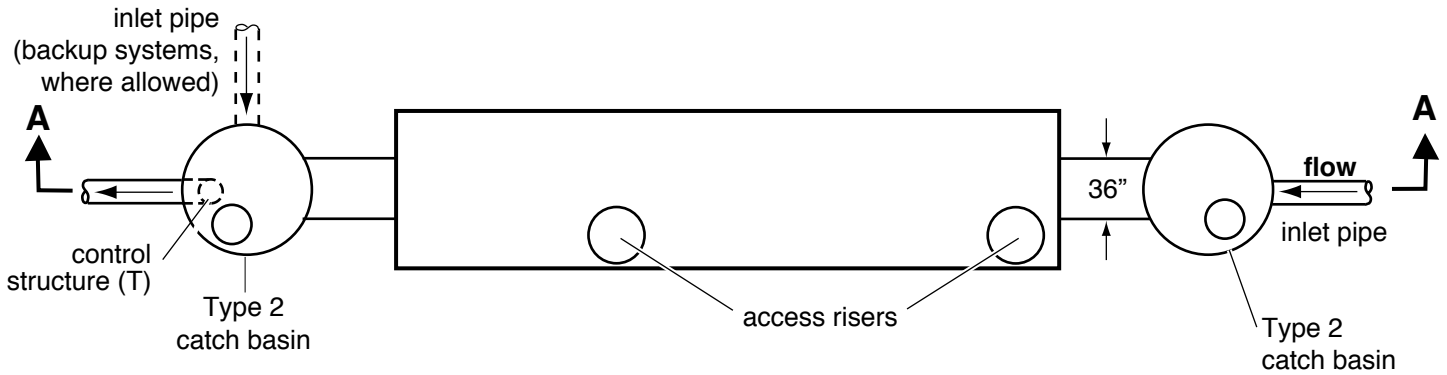

PLAN VIEW

not to scale

"Flow through" system shown solid.
Designs for "flow backup" system and
parallel tanks shown dashed

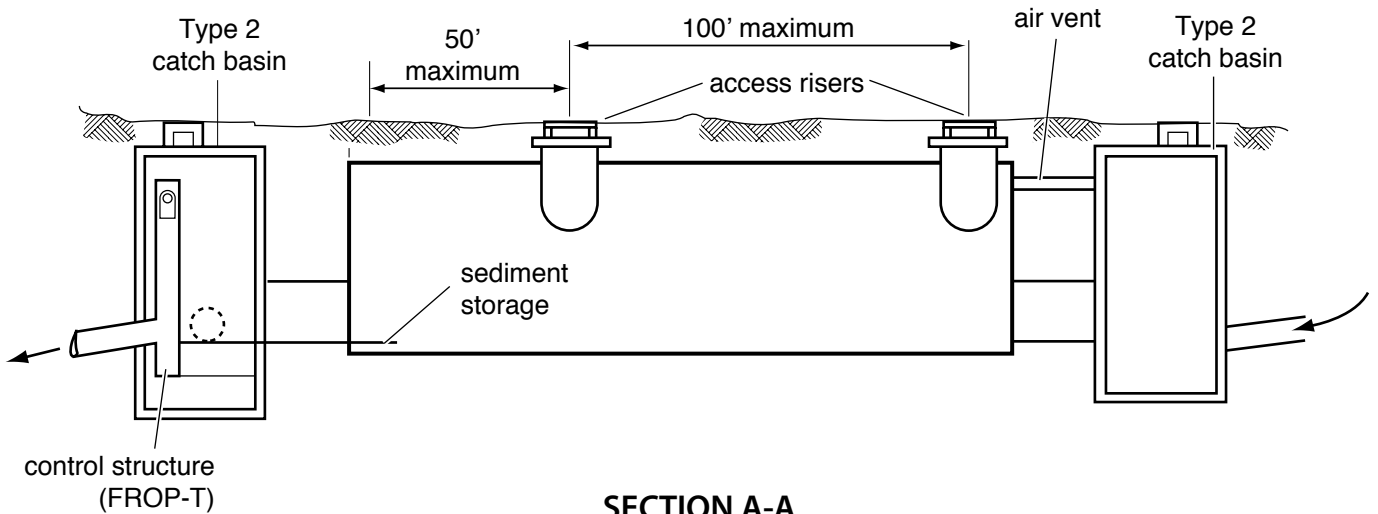

SECTION A-A

not to scale

"flow through" system shown solid.