


U:\P50\Projects\CADD\Phase 19\T03 C/L\Draw-Phase2\ PLOTTED BY: purgubut DATE: Monday, June 14, 2021 5:44:15 PM
LAYOUT: LA1

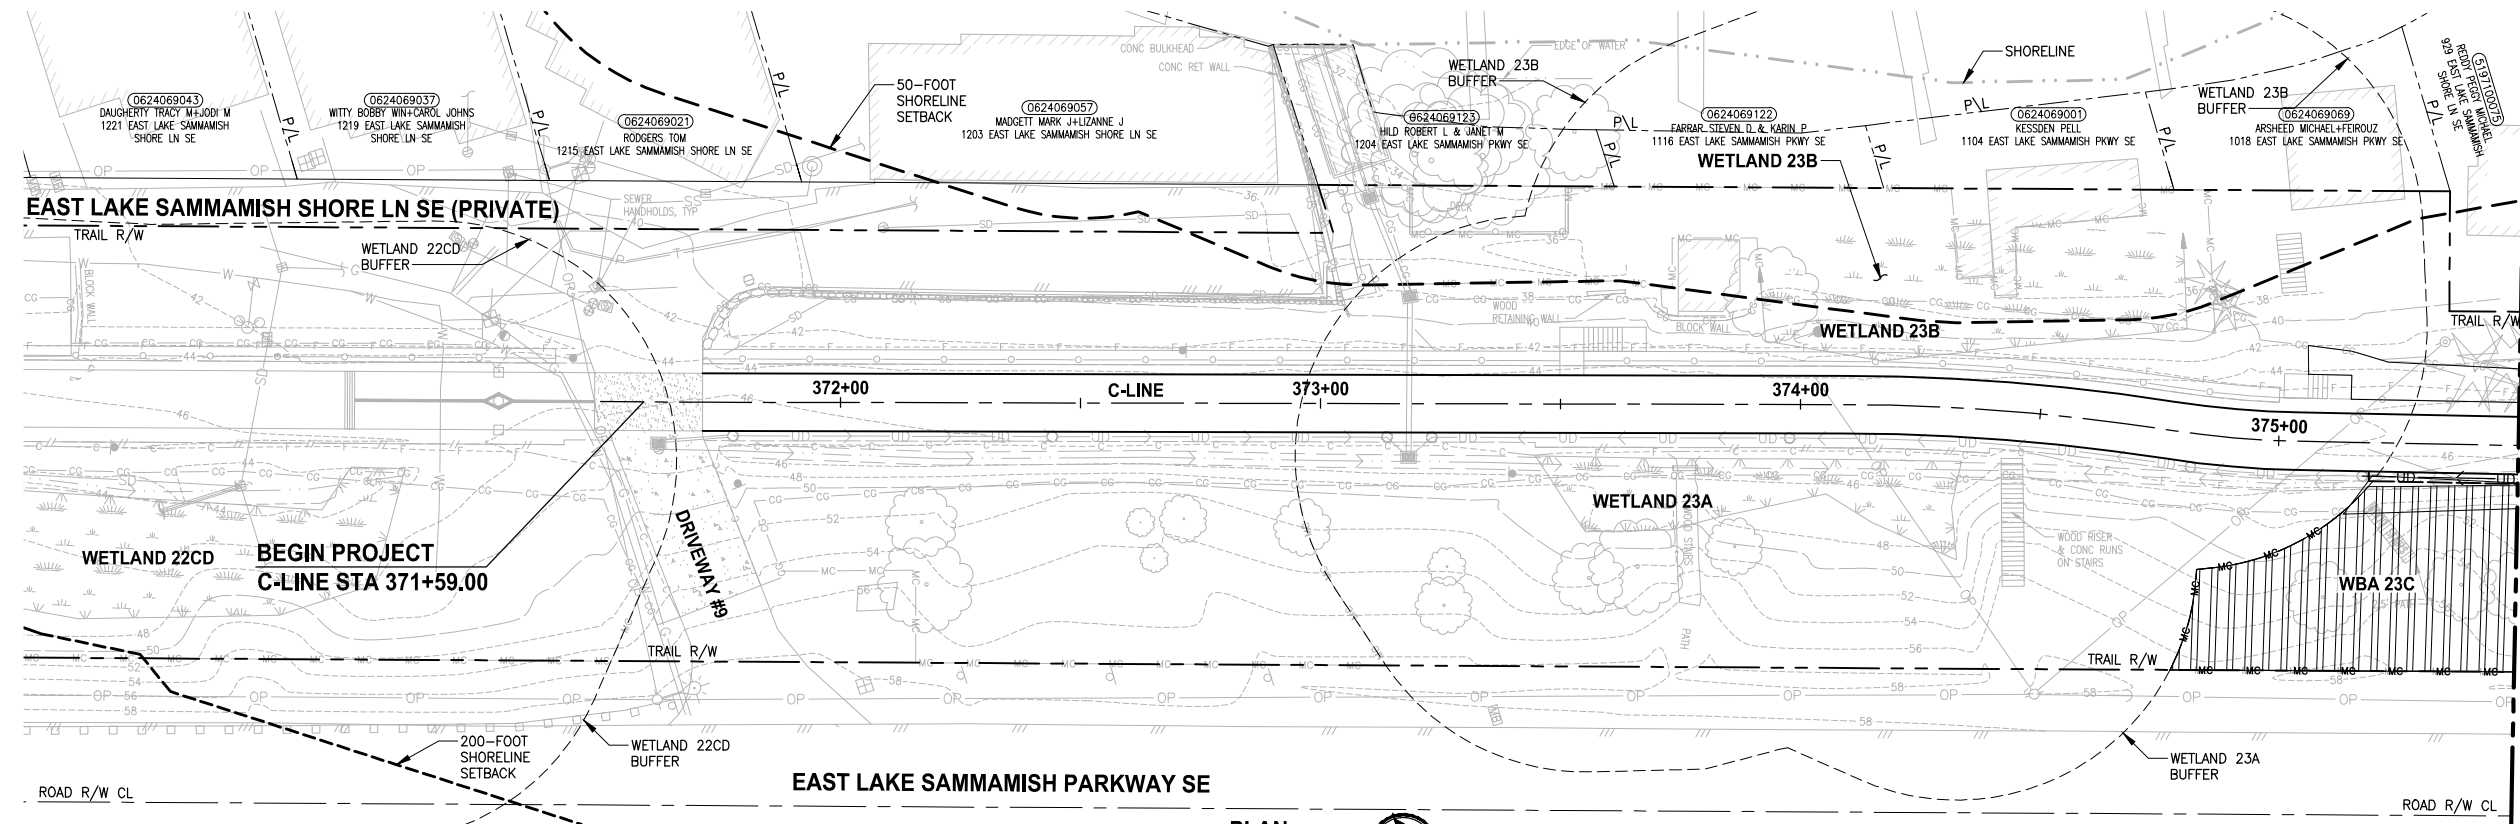

LANDSCAPE CONSTRUCTION NOTES:

1. MITIGATION CLEARING AND GRUBBING. CLEAR ALL UNWANTED VEGETATION AND GRUB ROOTS IN PLANTING AREA. REMOVE AND DISPOSE CLEARED VEGETATION LEAVING SOIL IN PLACE.
2. HERBICIDE TREATMENT. TREAT UNWANTED VEGETATION IN PLANTING AREA WITH A NON-SELECTIVE HERBICIDE. MOW, CLEAR AND DISPOSE OF ALL UNWANTED VEGETATION. WAIT TO SEE REGROWTH AND TREAT WITH HERBICIDE A SECOND TIME. SEE SPECIFICATIONS FOR ADDITIONAL REQUIREMENTS.
3. SOIL AMENDMENT. PLACE 3" SOIL AMENDMENT AND TILL INTO SOIL TO A DEPTH OF 10" THROUGHOUT ENTIRE PLANTING AREA. SEE DETAIL 6 ON SHEET LD1.
4. TOPSOIL A. PLACE 6" LAYER TOPSOIL OVER THE ENTIRE SURFACE OF PLANTING AREA.
5. WOOD CHIP MULCH. PLACE 3" LAYER WOOD CHIP MULCH OVER THE ENTIRE SURFACE OF THE AREA PLANTED.


GENERAL NOTES:

1. SEE SHEETS LD3 AND LD4 FOR PLANTING AND HABITAT FEATURE NOTES, DETAILS AND REQUIREMENTS. SEE SHEETS LD5 AND LD6 FOR MITIGATION AREA REQUIREMENTS.
2. MITIGATION CLEARING AND GRUBBING OCCURS ONLY OUTSIDE OF CLEARING AND GRUBBING LIMITS. USE ONLY HAND TOOLS AND METHODS WHEN WORKING INSIDE THE DRILLING AREA OF EXISTING TREES AND SHRUBS. SEE SPECIFICATIONS FOR UNWANTED VEGETATION LIST AND ADDITIONAL REQUIREMENTS.
3. CONTRACTOR SHALL SETBACK PLANTINGS FROM OTHER OBJECTS AS PROVIDED IN THE PLANT MATERIAL SETBACK CHART ON SHEET LD3.
4. PLACE 4" TOPSOIL AND SEED ALL DISTURBED AREAS NOT OTHERWISE DESIGNATED FOR PLANTING AND OUTSIDE OF WETLANDS WITH WILDFLOWER SEED MIX. WETLAND AREAS WHICH ARE TEMPORARILY DISTURBED SHALL BE RESTORED WITH WET NATIVE SEED OR AS DIRECTED BY OWNERS REPRESENTATIVE.


LEGEND:

- LOW SHRUB PLANTING AREA (3, 4, 5)
- SHRUB PLANTING AREA (3, 4, 5)
- WETLAND ENHANCEMENT AREA (1, 2, 5)
- WETLAND BUFFER ENHANCEMENT AREA (1, 3, 5)
- WETLAND BUFFER ADDITION AREA (1, 3, 5)
- SHORELINE SETBACK ENHANCEMENT AREA (1, 3, 5)
- WET NATIVE SEEDING (3)
- RIPARIAN PLANTING AREA (3, 4, 5)
- HABITAT LOG
- BRUSH PILE
- HABITAT ROCK PILE

NOTE:
SEE SHEET LA11 OR QUANTITY INFORMATION.

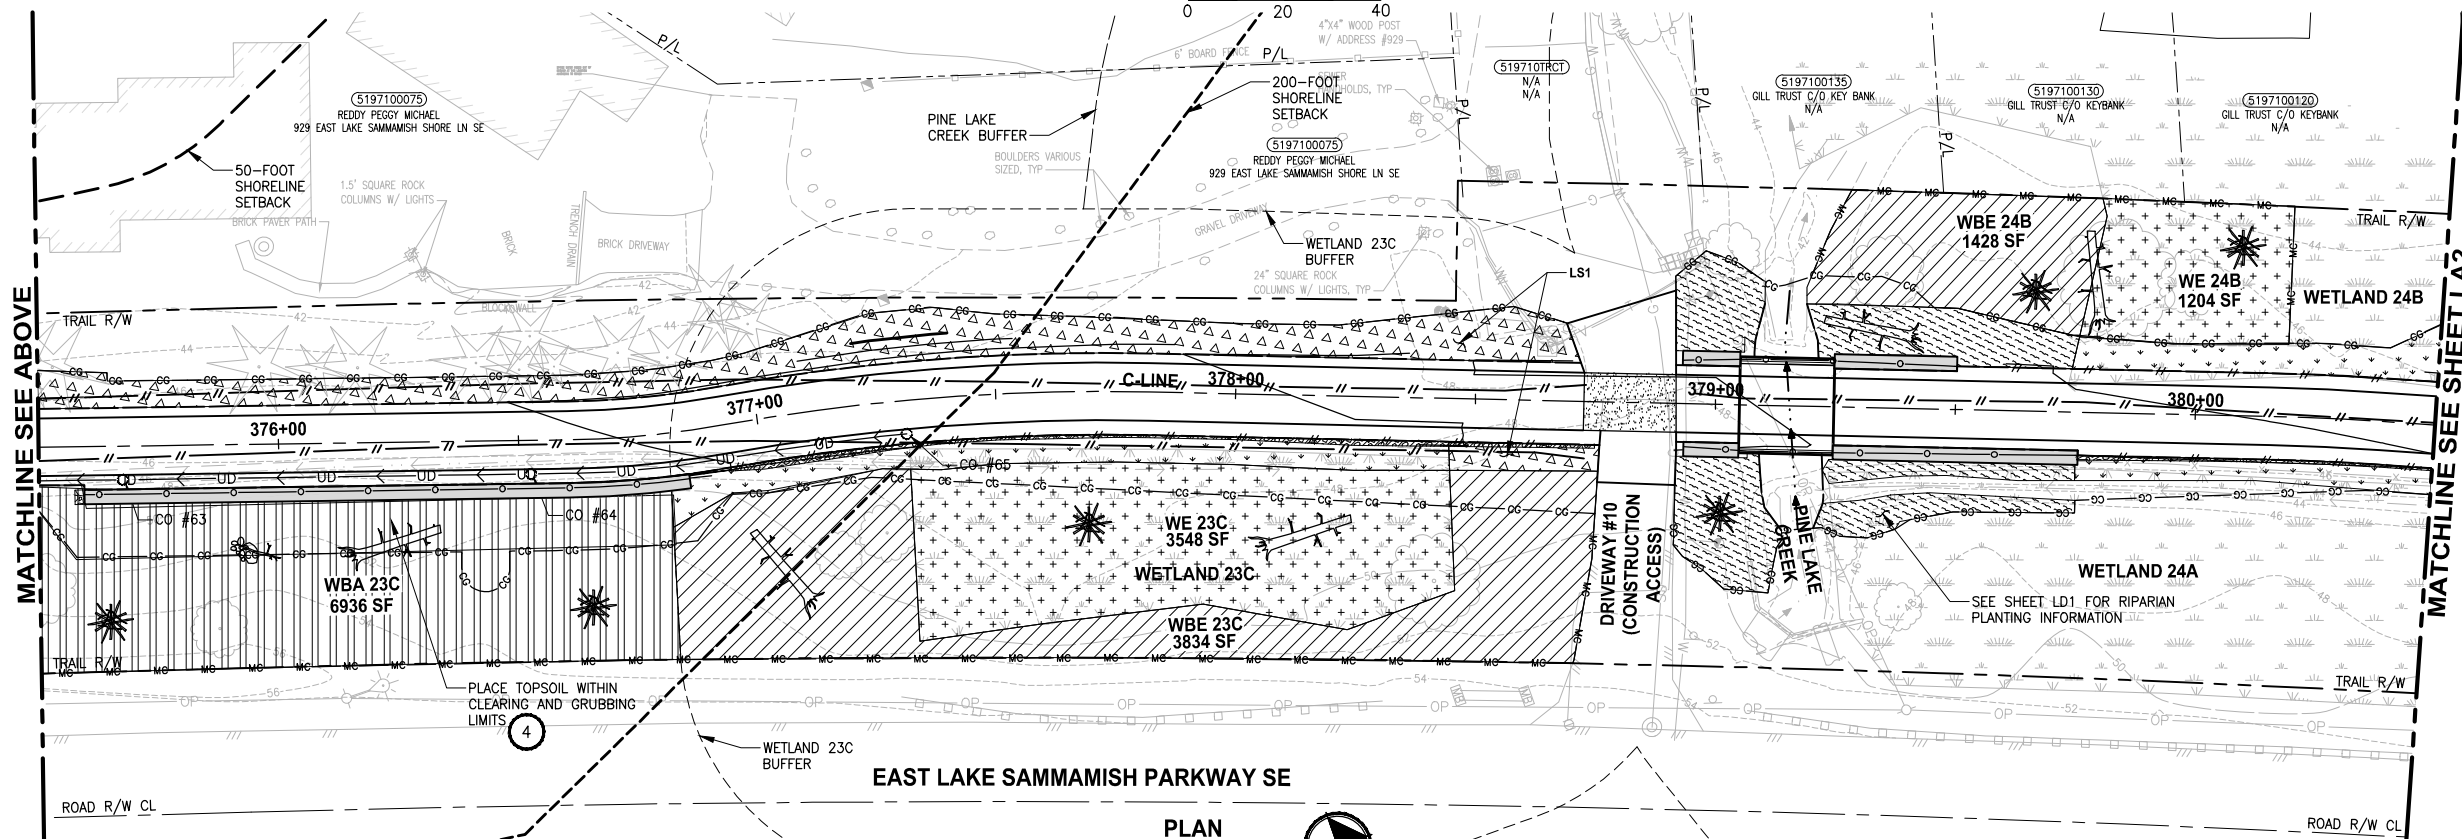

CONFORMED DRAWINGS

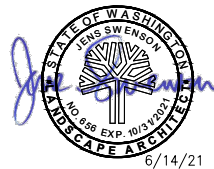

Parametrix
ENGINEERING · PLANNING · ENVIRONMENTAL SCIENCES

719 2ND AVENUE, SUITE 200 | SEATTLE, WA 98104
P 206.394.3700
WWW.PARAMETRIX.COM

PROJECT NAME
**EAST LAKE SAMMAMISH
MASTER PLAN TRAIL
SOUTH SAMMAMISH SEGMENT B - PHASE 2**
SAMMAMISH, WA

LANDSCAPE PLAN


SHEET NO.
141 OF 213
LA1

REVISIONS	DATE	BY	DESIGNED
			J. SWENSON
			B. PURGANAN
			CHECKED
			Y. HO
			APPROVED
			J. BAILEY

ONE INCH AT FULL SCALE.
IF NOT, SCALE ACCORDINGLY
FILE NAME
BL1521075P19T03LA-01
JOB No.
554-1521-075 P19 T03
DATE
JUNE 2021

CITY OF SAMMAMISH APPROVAL	
City Engineer	Date
Community Development	Date

U:\P50\Projects\Clients\1521-KingCo\554-1521-075-ELST\99Sect\CADD\Phase 19\T03 Civil\Draw-Phase2\ PLOTTED BY: purgubut DATE: Monday, November 22, 2021 2:38:32 PM LAYOUT: LA2

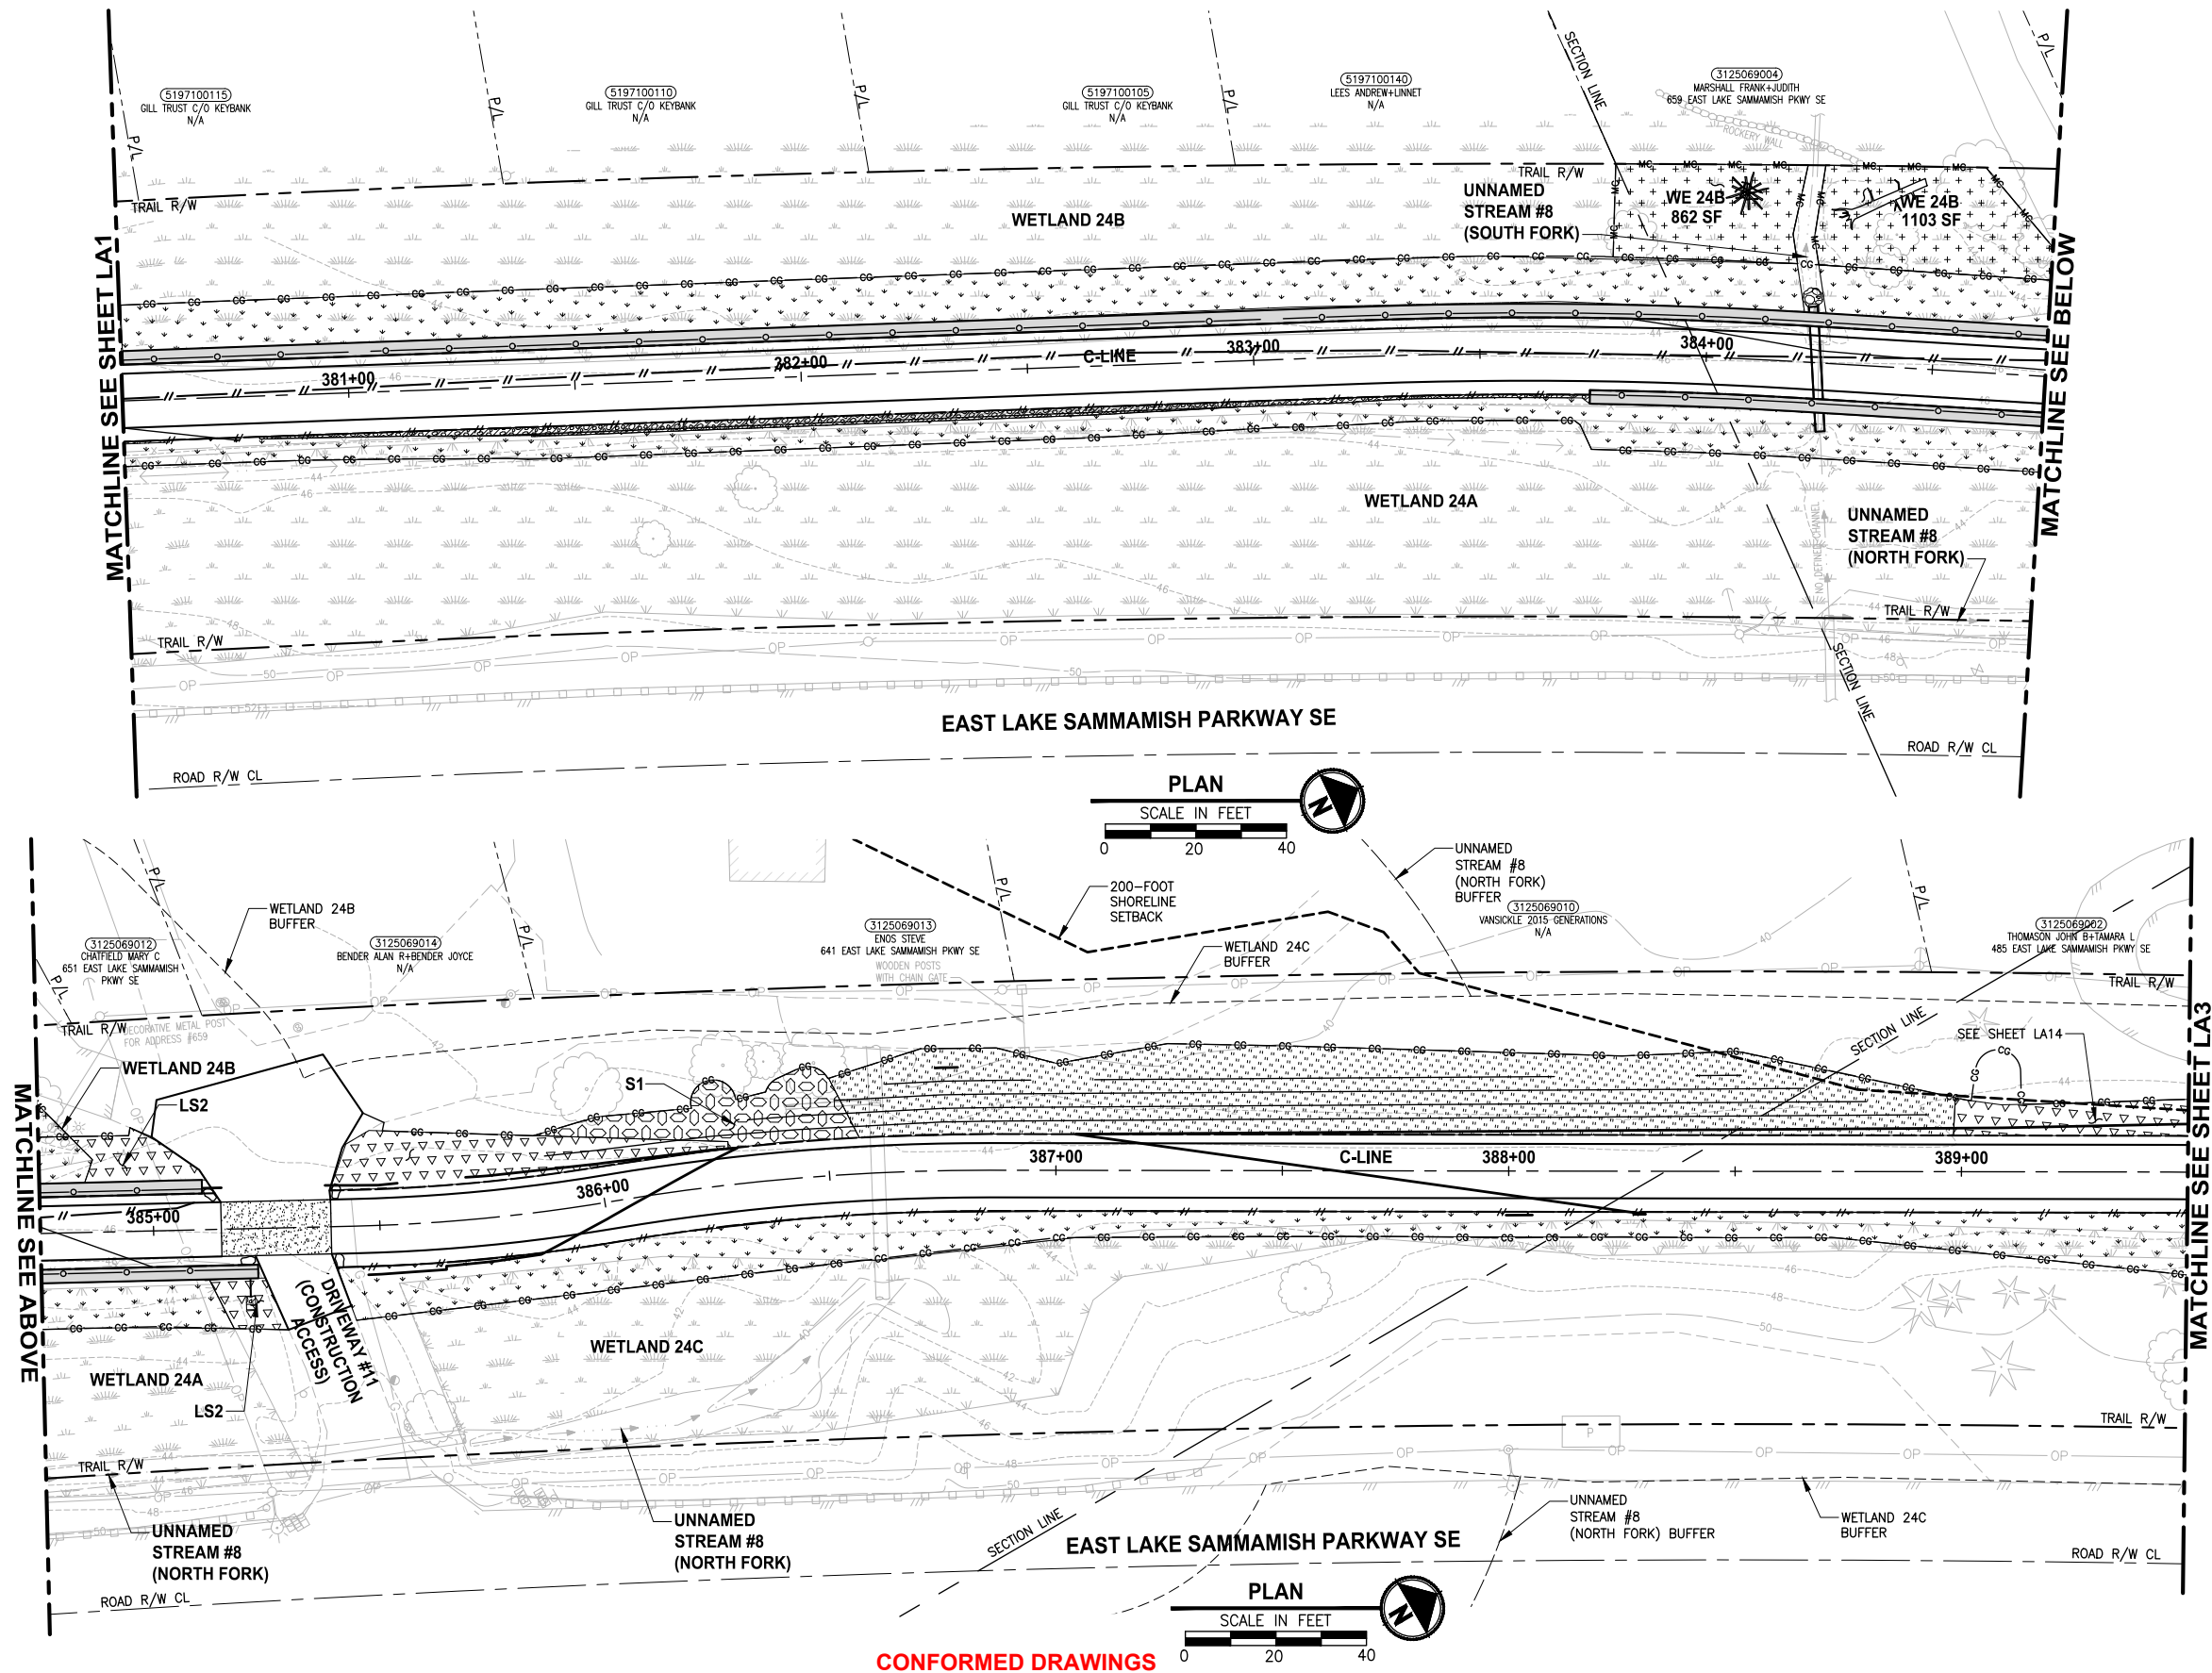


LANDSCAPE CONSTRUCTION NOTES:

1. MITIGATION CLEARING AND GRUBBING. CLEAR ALL UNWANTED VEGETATION AND GRUB ROOTS IN PLANTING AREA. REMOVE AND DISPOSE CLEARED VEGETATION LEAVING SOIL IN PLACE.
2. HERBICIDE TREATMENT. TREAT UNWANTED VEGETATION IN PLANTING AREA WITH A NON-SELECTIVE HERBICIDE. MOW, CLEAR AND DISPOSE OF ALL UNWANTED VEGETATION. WAIT TO SEE REGROWTH AND TREAT WITH HERBICIDE A SECOND TIME. SEE SPECIFICATIONS FOR ADDITIONAL REQUIREMENTS.
3. SOIL AMENDMENT. PLACE 3" SOIL AMENDMENT AND TILL INTO SOIL TO A DEPTH OF 10" THROUGHOUT ENTIRE PLANTING AREA. SEE DETAIL 6 ON SHEET LD1.
4. TOPSOIL A. PLACE 6" LAYER TOPSOIL OVER THE ENTIRE SURFACE OF PLANTING AREA.
5. WOOD CHIP MULCH. PLACE 3" LAYER WOOD CHIP MULCH OVER THE ENTIRE SURFACE OF THE AREA PLANTED.

GENERAL NOTES:

1. SEE SHEETS LD3 AND LD4 FOR PLANTING AND HABITAT FEATURE NOTES, DETAILS AND REQUIREMENTS. SEE SHEETS LD5 AND LD6 FOR MITIGATION AREA REQUIREMENTS.
2. MITIGATION CLEARING AND GRUBBING OCCURS ONLY OUTSIDE OF CLEARING AND GRUBBING LIMITS. USE ONLY HAND TOOLS AND METHODS WHEN WORKING INSIDE THE DRIPLINE AREA OF EXISTING TREES AND SHRUBS. SEE SPECIFICATIONS FOR UNWANTED VEGETATION LIST AND ADDITIONAL REQUIREMENTS.
3. CONTRACTOR SHALL SETBACK PLANTINGS FROM OTHER OBJECTS AS PROVIDED IN THE PLANT MATERIAL SETBACK CHART ON SHEET LD3.
4. PLACE 4" TOPSOIL AND SEED ALL DISTURBED AREAS NOT OTHERWISE DESIGNATED FOR PLANTING AND OUTSIDE OF WETLANDS WITH WILDFLOWER SEED MIX. WETLAND AREAS WHICH ARE TEMPORARILY DISTURBED SHALL BE RESTORED WITH WET NATIVE SEED OR AS DIRECTED BY OWNERS REPRESENTATIVE.

LEGEND:

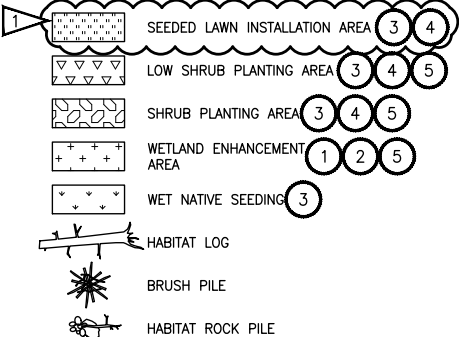

NOTE:
SEE SHEET LA11 FOR QUANTITY INFORMATION.

CITY OF SAMMAMISH APPROVAL	
City Engineer	Date
Community Development	Date

REVISIONS	DATE	BY	DESIGNED
1	ADDENDUM 2 - LEGEND REVISIONS	11/19/21	JS
			J. SWENSON
			B. PURGANAN
			Y. HO
			J. BAILEY

ONE INCH AT FULL SCALE.
IF NOT, SCALE ACCORDINGLY

FILE NAME
BL1521075P19T03LA-01

JOB No.
554-1521-075 P19 T03

DATE
JUNE 2021



Parametrix
ENGINEERING · PLANNING · ENVIRONMENTAL SCIENCES

719 2ND AVENUE, SUITE 200 | SEATTLE, WA 98104
P 206.394.3700
WWW.PARAMETRIX.COM

PROJECT NAME

**EAST LAKE SAMMAMISH
MASTER PLAN TRAIL
SOUTH SAMMAMISH SEGMENT B - PHASE 2**


SAMMAMISH, WA

LANDSCAPE PLAN
Addendum 2

SHEET NO.
142 OF 213

LA2

PATH: U:\P50\Projects\Clients\1521-KingCo\1521-075-ELST\995\CA00\Phase 19\T03_Civil\Draw-Phase2\ PLOTTED BY: purgaban DATE: Monday, June 14, 2021 5:44:52 PM LAYOUT: LA3

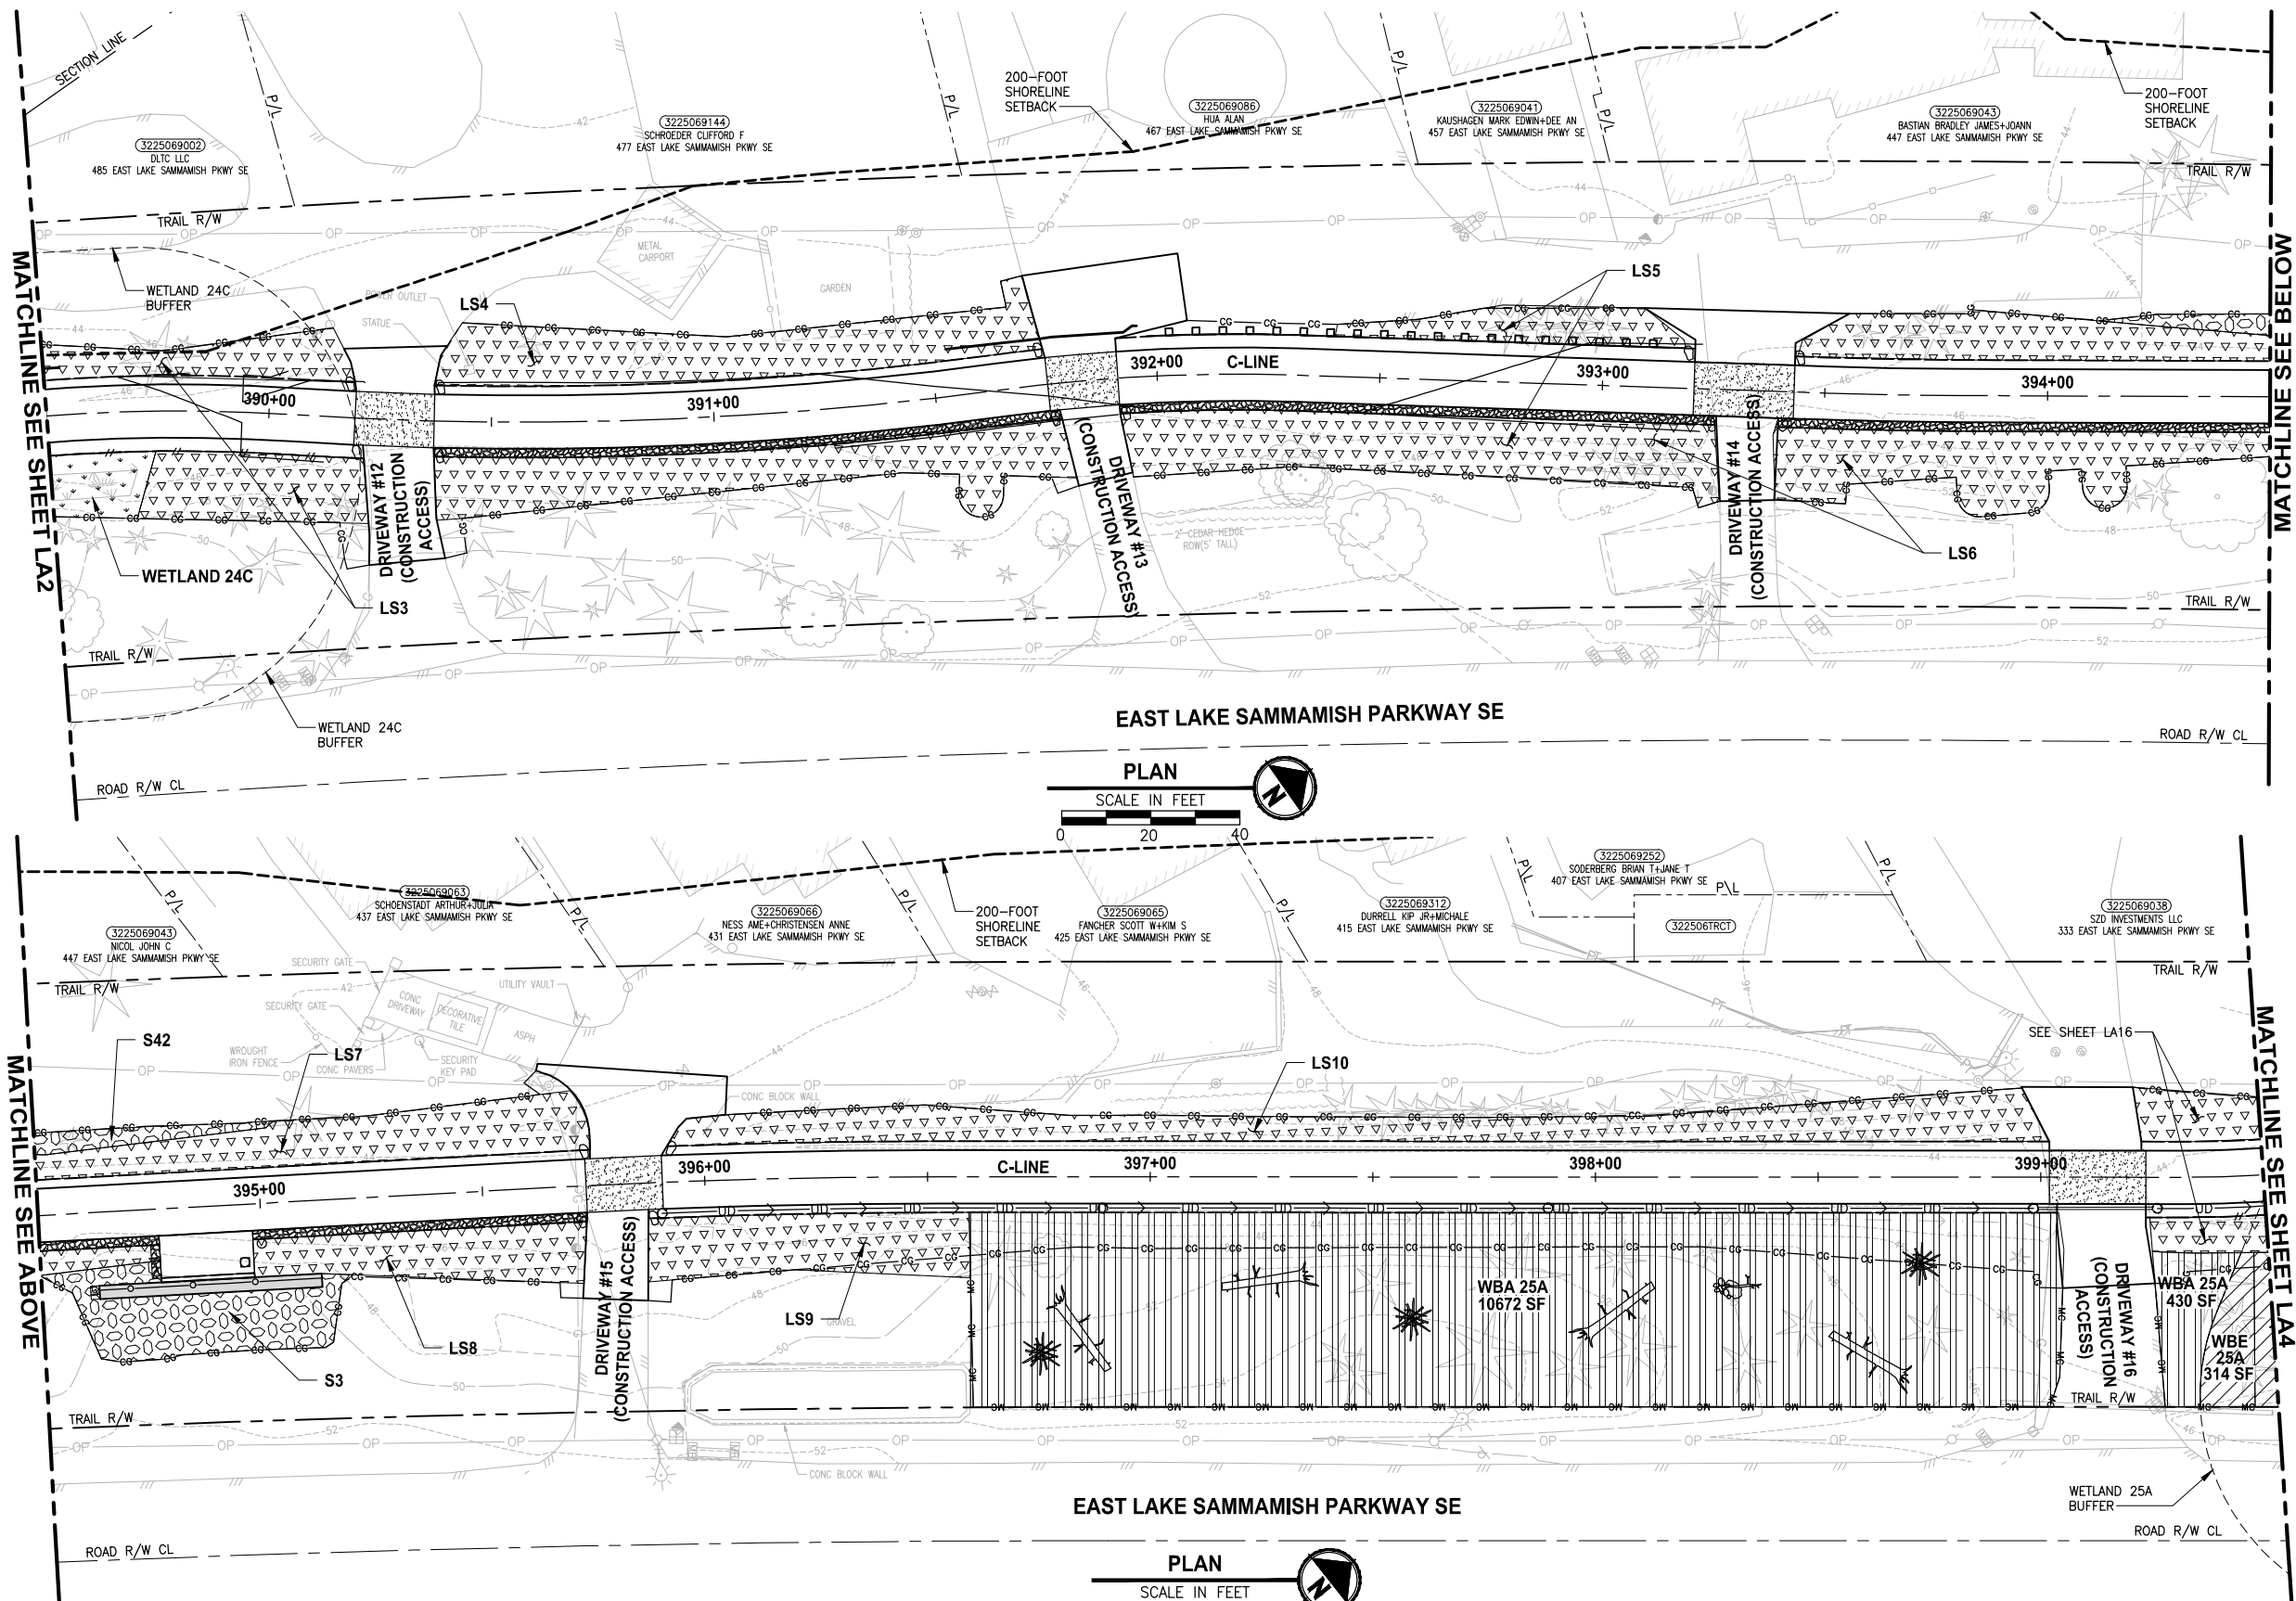

CONFORMED DRAWINGS

LANDSCAPE CONSTRUCTION NOTES:

- MITIGATION CLEARING AND GRUBBING. CLEAR ALL UNWANTED VEGETATION AND GRUB ROOTS IN PLANTING AREA. REMOVE AND DISPOSE CLEARED VEGETATION LEAVING SOIL IN PLACE.
- HERBICIDE TREATMENT. TREAT UNWANTED VEGETATION IN PLANTING AREA WITH A NON-SELECTIVE HERBICIDE. MOW, CLEAR AND DISPOSE OF ALL UNWANTED VEGETATION. WAIT TO SEE REGROWTH AND TREAT WITH HERBICIDE A SECOND TIME. SEE SPECIFICATIONS FOR ADDITIONAL REQUIREMENTS.
- SOIL AMENDMENT. PLACE 3" SOIL AMENDMENT AND TILL INTO SOIL TO A DEPTH OF 10" THROUGHOUT ENTIRE PLANTING AREA. SEE DETAIL 6 ON SHEET LD1.
- TOPSOIL A. PLACE 6" LAYER TOPSOIL OVER THE ENTIRE SURFACE OF PLANTING AREA.
- WOOD CHIP MULCH. PLACE 3" LAYER WOOD CHIP MULCH OVER THE ENTIRE SURFACE OF THE AREA PLANTED.

GENERAL NOTES:

- SEE SHEETS LD3 AND LD4 FOR PLANTING AND HABITAT FEATURE NOTES, DETAILS AND REQUIREMENTS. SEE SHEETS LD5 AND LD6 FOR MITIGATION AREA REQUIREMENTS.
- MITIGATION CLEARING AND GRUBBING OCCURS ONLY OUTSIDE OF CLEARING AND GRUBBING LIMITS. USE ONLY HAND TOOLS AND METHODS WHEN WORKING INSIDE THE DRIPLINE AREA OF EXISTING TREES AND SHRUBS. SEE SPECIFICATIONS FOR UNWANTED VEGETATION LIST AND ADDITIONAL REQUIREMENTS.
- CONTRACTOR SHALL SETBACK PLANTINGS FROM OTHER OBJECTS AS PROVIDED IN THE PLANT MATERIAL SETBACK CHART ON SHEET LD3.
- PLACE 4" TOPSOIL AND SEED ALL DISTURBED AREAS NOT OTHERWISE DESIGNATED FOR PLANTING AND OUTSIDE OF WETLANDS WITH WILDFLOWER SEED MIX. WETLAND AREAS WHICH ARE TEMPORARILY DISTURBED SHALL BE RESTORED WITH WET NATIVE SEED OR AS DIRECTED BY OWNERS REPRESENTATIVE.

LEGEND:

- LOW SHRUB PLANTING AREA (3, 4, 5)
- SHRUB PLANTING AREA (3, 4, 5)
- WETLAND BUFFER ENHANCEMENT AREA (1, 3, 5)
- WETLAND BUFFER ADDITION AREA (1, 3, 5)
- HABITAT LOG
- BRUSH PILE
- HABITAT ROCK PILE

NOTE:
SEE SHEET LA11 FOR QUANTITY INFORMATION.

CITY OF SAMMAMISH APPROVAL

City Engineer	Date
Community Development	Date

REVISIONS	DATE	BY	DESIGNED
			J. SWENSON
			B. PURGANAN
			CHECKED Y. HO
			APPROVED J. BAILEY

ONE INCH AT FULL SCALE.
IF NOT, SCALE ACCORDINGLY

FILE NAME
BL1521075P19T03LA-01

JOB No.
554-1521-075 P19 T03

DATE
JUNE 2021



6/14/21

Parametrix
ENGINEERING · PLANNING · ENVIRONMENTAL SCIENCES

719 2ND AVENUE, SUITE 200 | SEATTLE, WA 98104
P 206.394.3700
WWW.PARAMETRIX.COM


PROJECT NAME
**EAST LAKE SAMMAMISH
MASTER PLAN TRAIL
SOUTH SAMMAMISH SEGMENT B - PHASE 2**
SAMMAMISH, WA

LANDSCAPE PLAN

SHEET NO.
143 OF 213

LA3

U:\P50\Projects\Clients\1521-075-ELST\99Sves\CAOD\Phase 19\T03_Civil\Draw-Phase2\ PLOTTED BY: purgaban DATE: Monday, November 22, 2021 2:39:37 PM LAYOUT: LA4

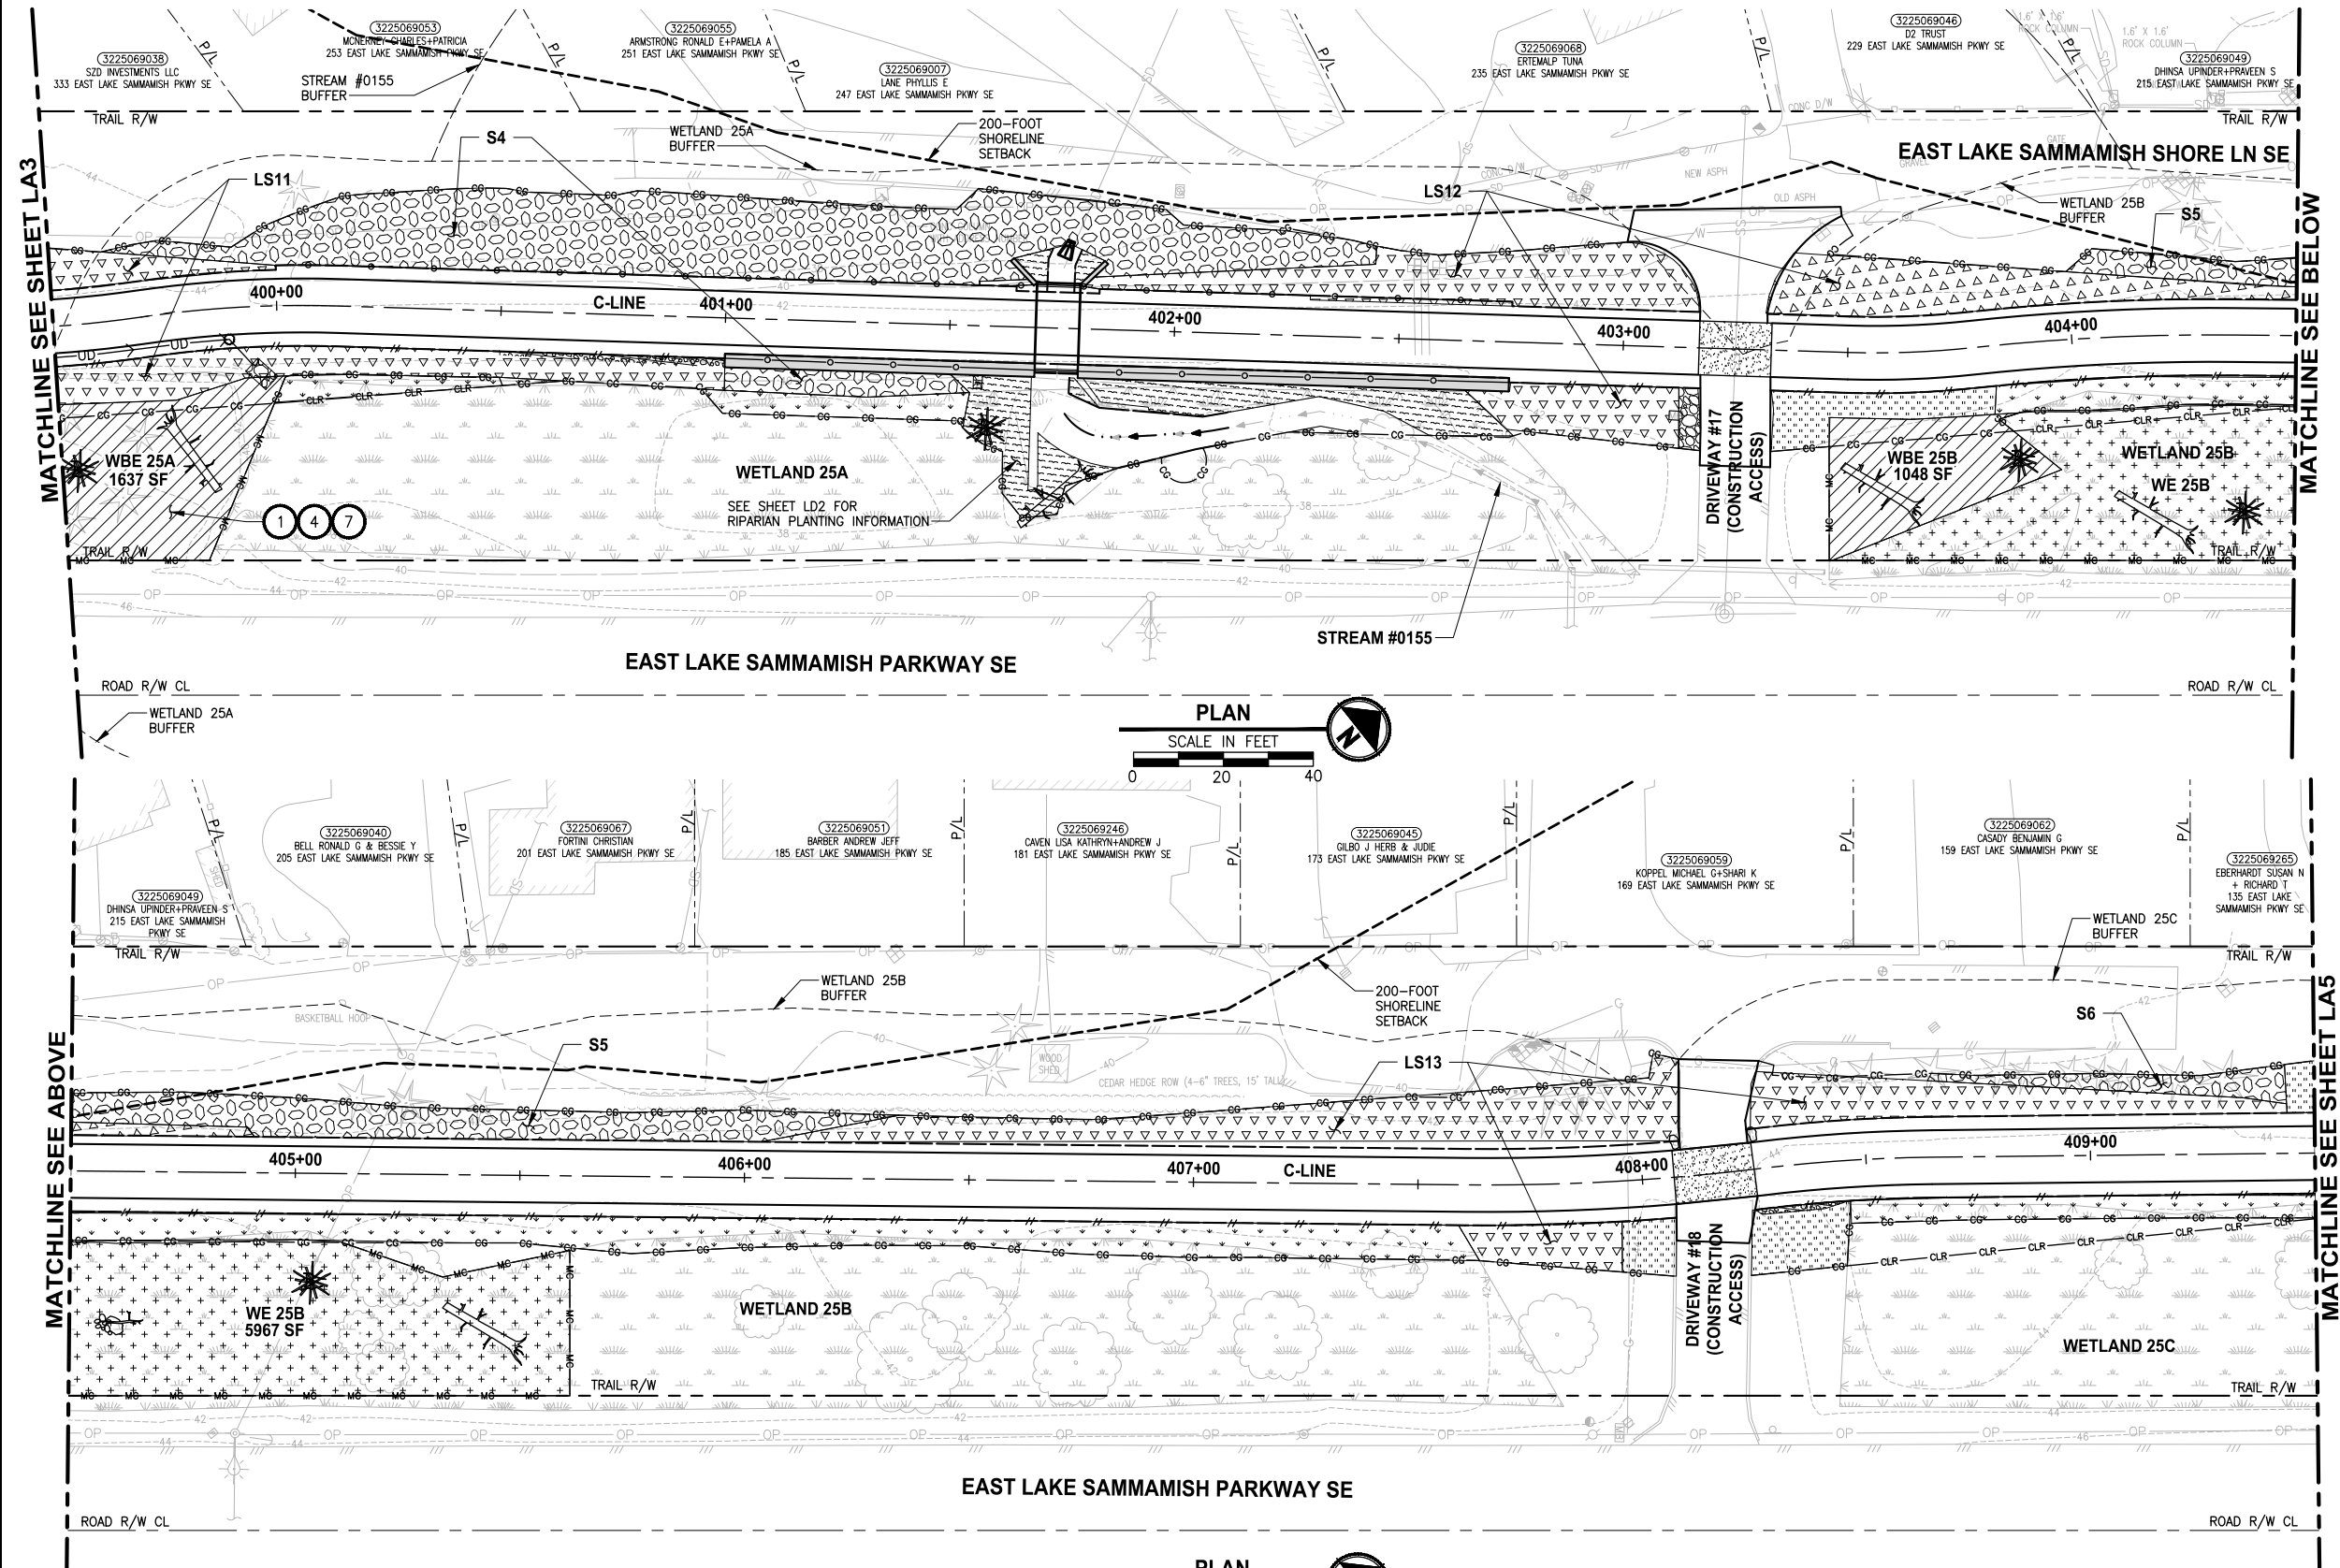

LANDSCAPE CONSTRUCTION NOTES:

- 1 MITIGATION CLEARING AND GRUBBING. CLEAR ALL UNWANTED VEGETATION AND GRUB ROOTS IN PLANTING AREA. REMOVE AND DISPOSE CLEARED VEGETATION LEAVING SOIL IN PLACE.
- 2 HERBICIDE TREATMENT. TREAT UNWANTED VEGETATION IN PLANTING AREA WITH A NON-SELECTIVE HERBICIDE. MOW, CLEAR AND DISPOSE OF ALL UNWANTED VEGETATION. WAIT TO SEE REGROWTH AND TREAT WITH HERBICIDE A SECOND TIME. SEE SPECIFICATIONS FOR ADDITIONAL REQUIREMENTS.
- 3 SOIL AMENDMENT. PLACE 3" SOIL AMENDMENT AND TILL INTO SOIL TO A DEPTH OF 10" THROUGHOUT ENTIRE PLANTING AREA. SEE DETAIL 6 ON SHEET LD1.
- 4 TOPSOIL A. PLACE 6" LAYER TOPSOIL OVER THE ENTIRE SURFACE OF PLANTING AREA.
- 5 WOOD CHIP MULCH. PLACE 3" LAYER WOOD CHIP MULCH OVER THE ENTIRE SURFACE OF THE AREA PLANTED.

GENERAL NOTES:

1. SEE SHEETS LD3 AND LD4 FOR PLANTING AND HABITAT FEATURE NOTES, DETAILS AND REQUIREMENTS. SEE SHEETS LD5 AND LD6 FOR MITIGATION AREA REQUIREMENTS.
2. MITIGATION CLEARING AND GRUBBING OCCURS ONLY OUTSIDE OF CLEARING AND GRUBBING LIMITS. USE ONLY HAND TOOLS AND METHODS WHEN WORKING INSIDE THE DRIPLINE AREA OF EXISTING TREES AND SHRUBS. SEE SPECIFICATIONS FOR UNWANTED VEGETATION LIST AND ADDITIONAL REQUIREMENTS.
3. CONTRACTOR SHALL SETBACK PLANTINGS FROM OTHER OBJECTS AS PROVIDED IN THE PLANT MATERIAL SETBACK CHART ON SHEET LD3.
4. PLACE 4" TOPSOIL AND SEED ALL DISTURBED AREAS NOT OTHERWISE DESIGNATED FOR PLANTING AND OUTSIDE OF WETLANDS WITH WILDFLOWER SEED MIX. WETLAND AREAS WHICH ARE TEMPORARILY DISTURBED SHALL BE RESTORED WITH WET NATIVE SEED OR AS DIRECTED BY OWNERS REPRESENTATIVE.

LEGEND:

- 1 SEEDING LAWN INSTALLATION
- 2 LOW SHRUB PLANTING AREA
- 3 SHRUB PLANTING AREA
- 4 WETLAND ENHANCEMENT AREA
- 5 WETLAND BUFFER ENHANCEMENT AREA
- 6 WET NATIVE SEEDING
- 7 RIPARIAN PLANTING AREA
- 8 GRAVEL AREA

NOTE:
SEE SHEET LA12 FOR QUANTITY INFORMATION.

CITY OF SAMMAMISH APPROVAL	
City Engineer	Date
Community Development	Date

REVISIONS	DATE	BY	DESIGNED
1	ADDENDUM 2 - LEGEND REVISIONS	11/19/21	JS
			J. SWENSON
			B. PURGANAN
			Y. HO
			J. BAILEY

ONE INCH AT FULL SCALE.
IF NOT, SCALE ACCORDINGLY

FILE NAME
BL1521075P19T03LA-01

JOB No.
554-1521-075 P19 T03

DATE
JUNE 2021



Parametrix
ENGINEERING · PLANNING · ENVIRONMENTAL SCIENCES

719 2ND AVENUE, SUITE 200 | SEATTLE, WA 98104
P 206.394.3700
WWW.PARAMETRIX.COM

PROJECT NAME

**EAST LAKE SAMMAMISH
MASTER PLAN TRAIL
SOUTH SAMMAMISH SEGMENT B - PHASE 2**


SAMMAMISH, WA

LANDSCAPE PLAN
Addendum 2

SHEET NO.
144 OF 213

LA4

U:\P50\Projects\Clients\1521-KingCo\554-1521-075-ELST\99Sect\CADD\Phase 19\T03 Civil\Draw-Phase2\ PLOTTED BY: purgubut DATE: Monday, November 22, 2021 2:41:05 PM LAYOUT: LA5

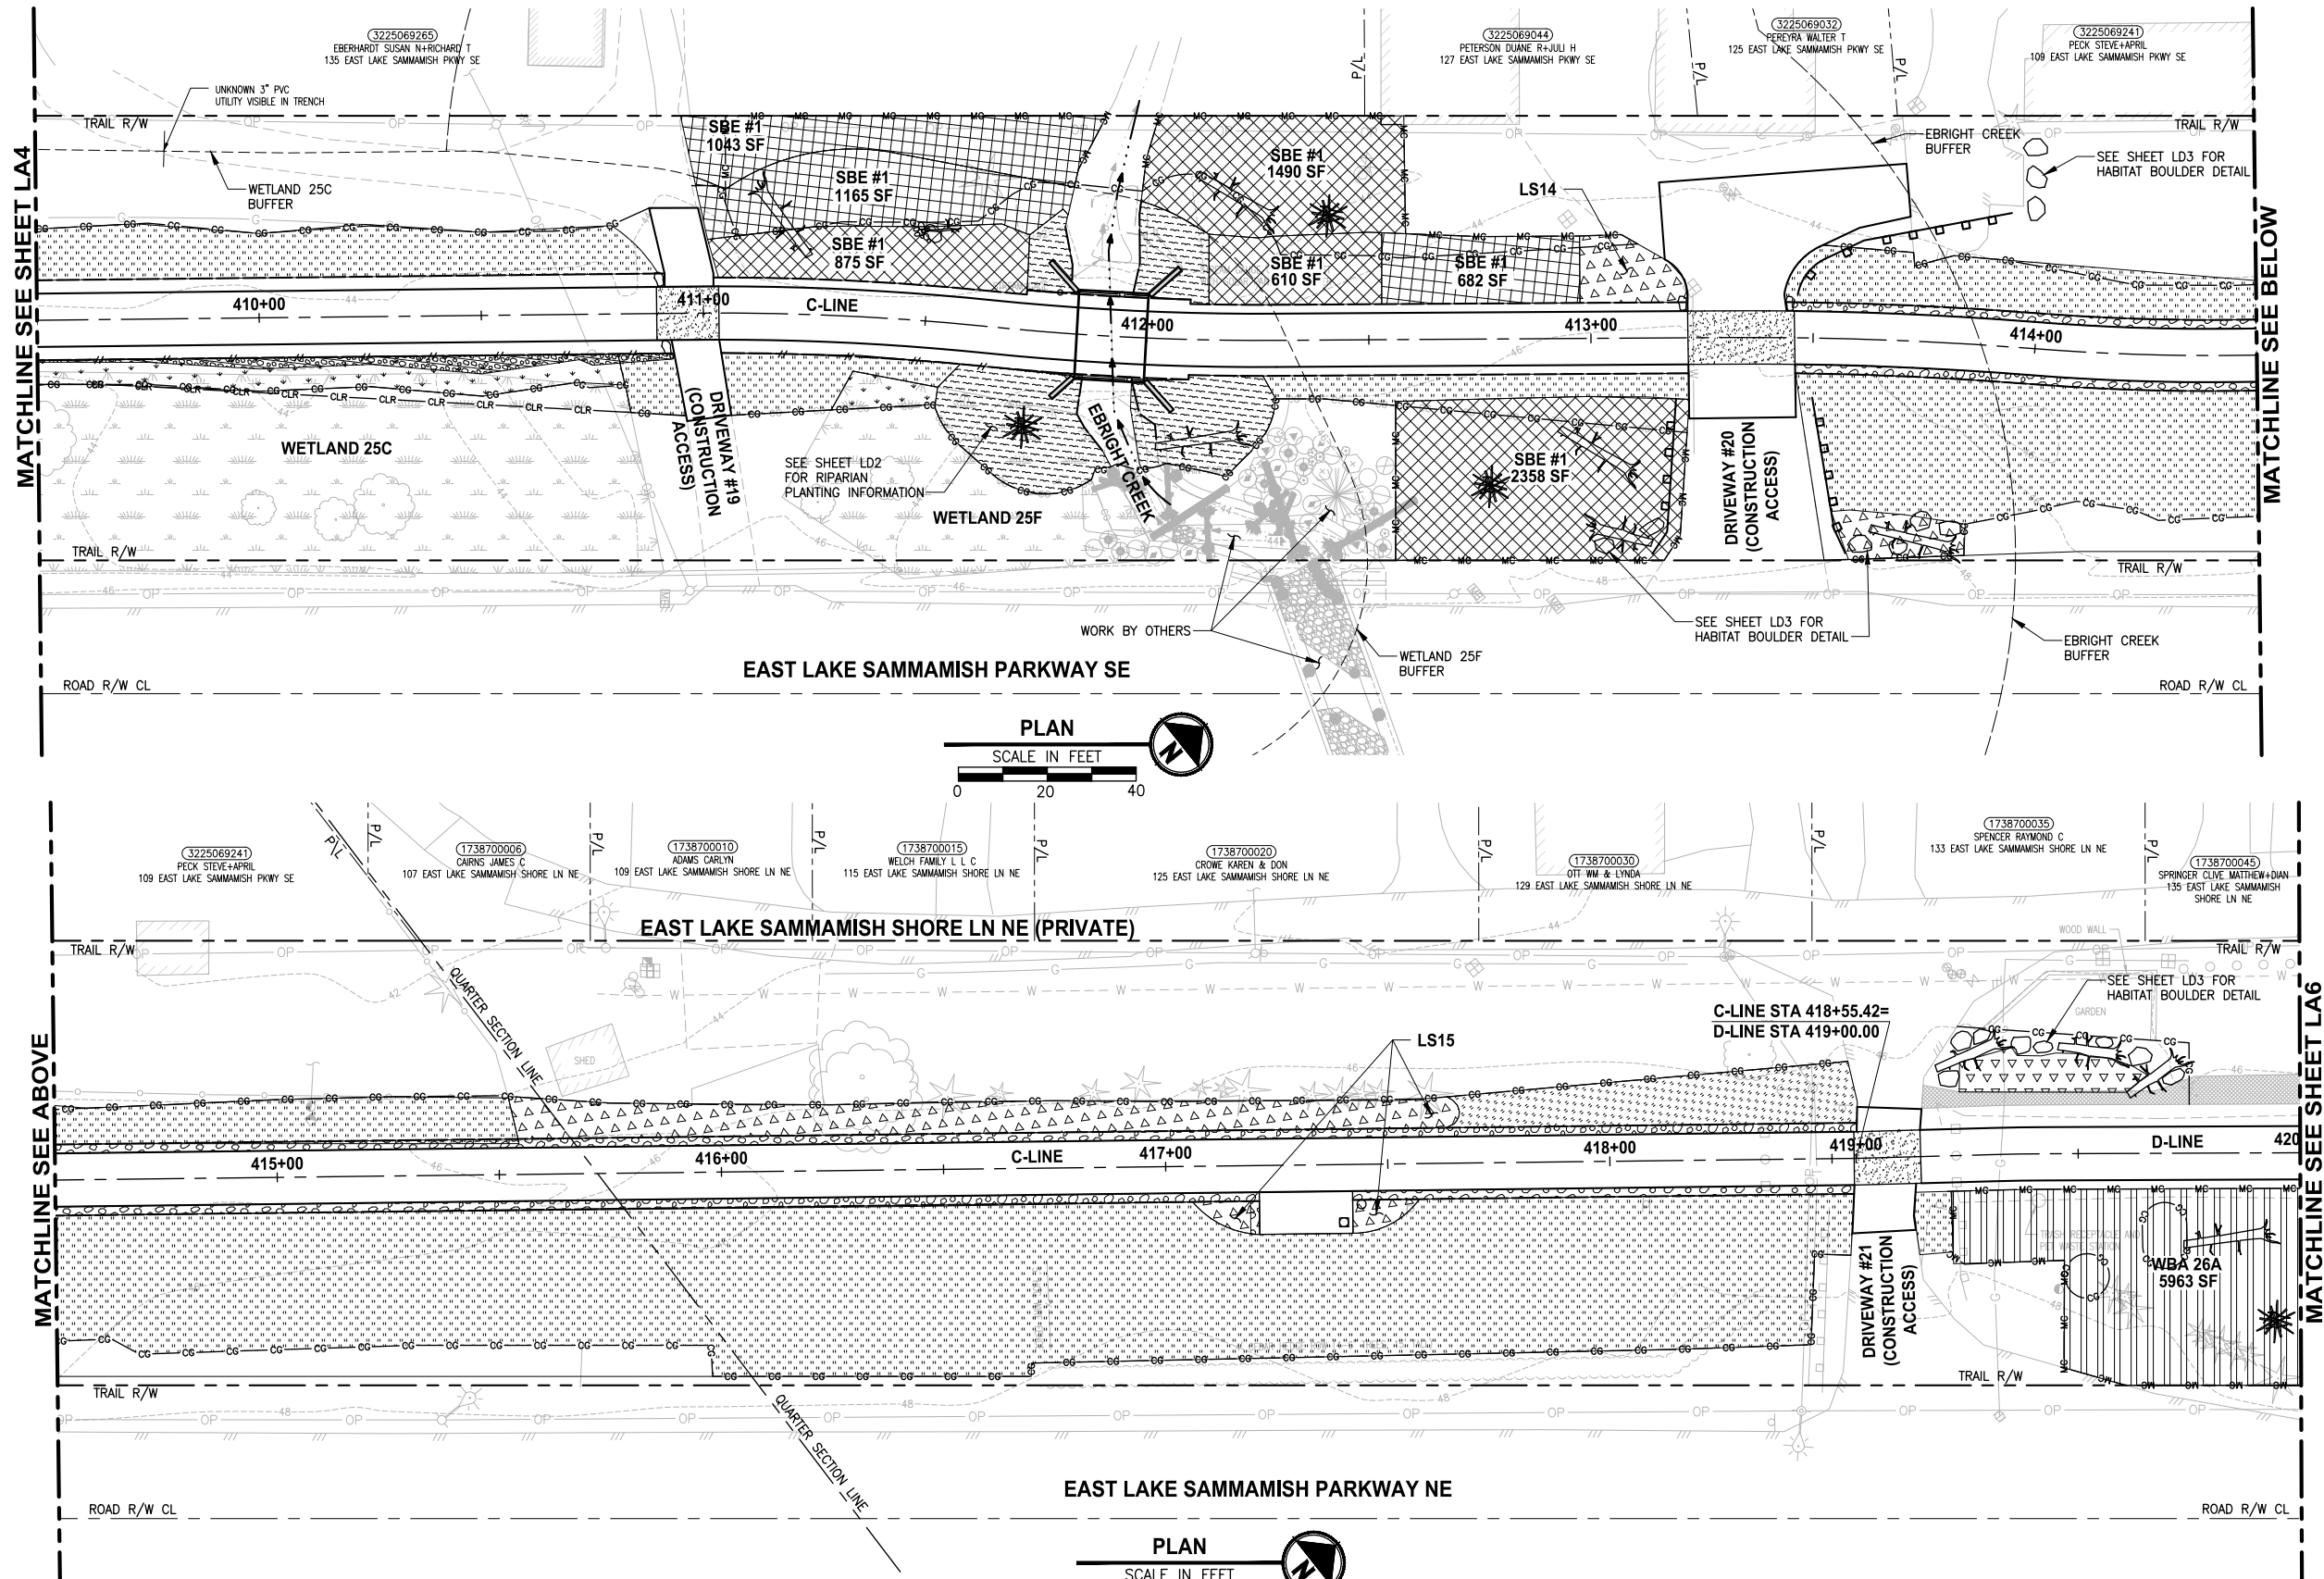

LANDSCAPE CONSTRUCTION NOTES:

1. MITIGATION CLEARING AND GRUBBING. CLEAR ALL UNWANTED VEGETATION AND GRUB ROOTS IN PLANTING AREA. REMOVE AND DISPOSE CLEARED VEGETATION LEAVING SOIL IN PLACE.
2. HERBICIDE TREATMENT. TREAT UNWANTED VEGETATION IN PLANTING AREA WITH A NON-SELECTIVE HERBICIDE. MOW, CLEAR AND DISPOSE OF ALL UNWANTED VEGETATION. WAIT TO SEE REGROWTH AND TREAT WITH HERBICIDE A SECOND TIME. SEE SPECIFICATIONS FOR ADDITIONAL REQUIREMENTS.
3. SOIL AMENDMENT. PLACE 3" SOIL AMENDMENT AND TILL INTO SOIL TO A DEPTH OF 10" THROUGHOUT ENTIRE PLANTING AREA. SEE DETAIL 6 ON SHEET LD1.
4. TOPSOIL A. PLACE 6" LAYER TOPSOIL OVER THE ENTIRE SURFACE OF PLANTING AREA.
5. WOOD CHIP MULCH. PLACE 3" LAYER WOOD CHIP MULCH OVER THE ENTIRE SURFACE OF THE AREA PLANTED.

GENERAL NOTES:

1. SEE SHEETS LD3 AND LD4 FOR PLANTING AND HABITAT FEATURE NOTES, DETAILS AND REQUIREMENTS. SEE SHEETS LD5 AND LD6 FOR MITIGATION AREA REQUIREMENTS.
2. MITIGATION CLEARING AND GRUBBING OCCURS ONLY OUTSIDE OF CLEARING AND GRUBBING LIMITS. USE ONLY HAND TOOLS AND METHODS WHEN WORKING INSIDE THE DRIPLINE AREA OF EXISTING TREES AND SHRUBS. SEE SPECIFICATIONS FOR UNWANTED VEGETATION LIST AND ADDITIONAL REQUIREMENTS.
3. CONTRACTOR SHALL SETBACK PLANTINGS FROM OTHER OBJECTS AS PROVIDED IN THE PLANT MATERIAL SETBACK CHART ON SHEET LD3.
4. PLACE 4" TOPSOIL AND SEED ALL DISTURBED AREAS NOT OTHERWISE DESIGNATED FOR PLANTING AND OUTSIDE OF WETLANDS WITH WILDFLOWER SEED MIX. WETLAND AREAS WHICH ARE TEMPORARILY DISTURBED SHALL BE RESTORED WITH WET NATIVE SEED OR AS DIRECTED BY OWNERS REPRESENTATIVE.

LEGEND:

- SEEDING LAWN INSTALLATION AREA (4)
- SHORELINE BUFFER ENHANCEMENT AREA (1, 3)
- LOW SHRUB PLANTING AREA (3, 4, 5)
- SHRUB PLANTING AREA (3, 4, 5)
- WETLAND BUFFER ADDITION AREA (1, 3, 5)
- WET NATIVE SEEDING (3)
- RIPARIAN PLANTING AREA (3, 4, 5)
- HABITAT LOG
- BRUSH PILE
- HABITAT ROCK PILE
- HABITAT BOULDER

NOTE:
SEE SHEET LA11 FOR QUANTITY INFORMATION.

CITY OF SAMMAMISH APPROVAL	
City Engineer	Date
Community Development	Date

REVISIONS	DATE	BY	DESIGNED
1	ADDENDUM 2 - LEGEND REVISIONS	11/18/21	JS
			J. SWENSON
			B. PURGANAN
			Y. HO
			J. BAILEY

ONE INCH AT FULL SCALE.
IF NOT, SCALE ACCORDINGLY

FILE NAME
BL1521075P19T03LA-01

JOB No.
554-1521-075 P19 T03

DATE
JUNE 2021



Parametrix
ENGINEERING · PLANNING · ENVIRONMENTAL SCIENCES

719 2ND AVENUE, SUITE 200 | SEATTLE, WA 98104
P 206.394.3700
WWW.PARAMETRIX.COM

PROJECT NAME

**EAST LAKE SAMMAMISH
MASTER PLAN TRAIL
SOUTH SAMMAMISH SEGMENT B - PHASE 2**


SAMMAMISH, WA

LANDSCAPE PLAN
Addendum 2

SHEET NO.
145 OF 213

LA5

PATH: U:\P50\Projects\Clients\1521-075-ELST\985\CA00\Phase 19\T03_Civil\Draw-Phase2\ PLOTTED BY: purgaban DATE: Monday, June 14, 2021 5:48:25 PM LAYOUT: LA6

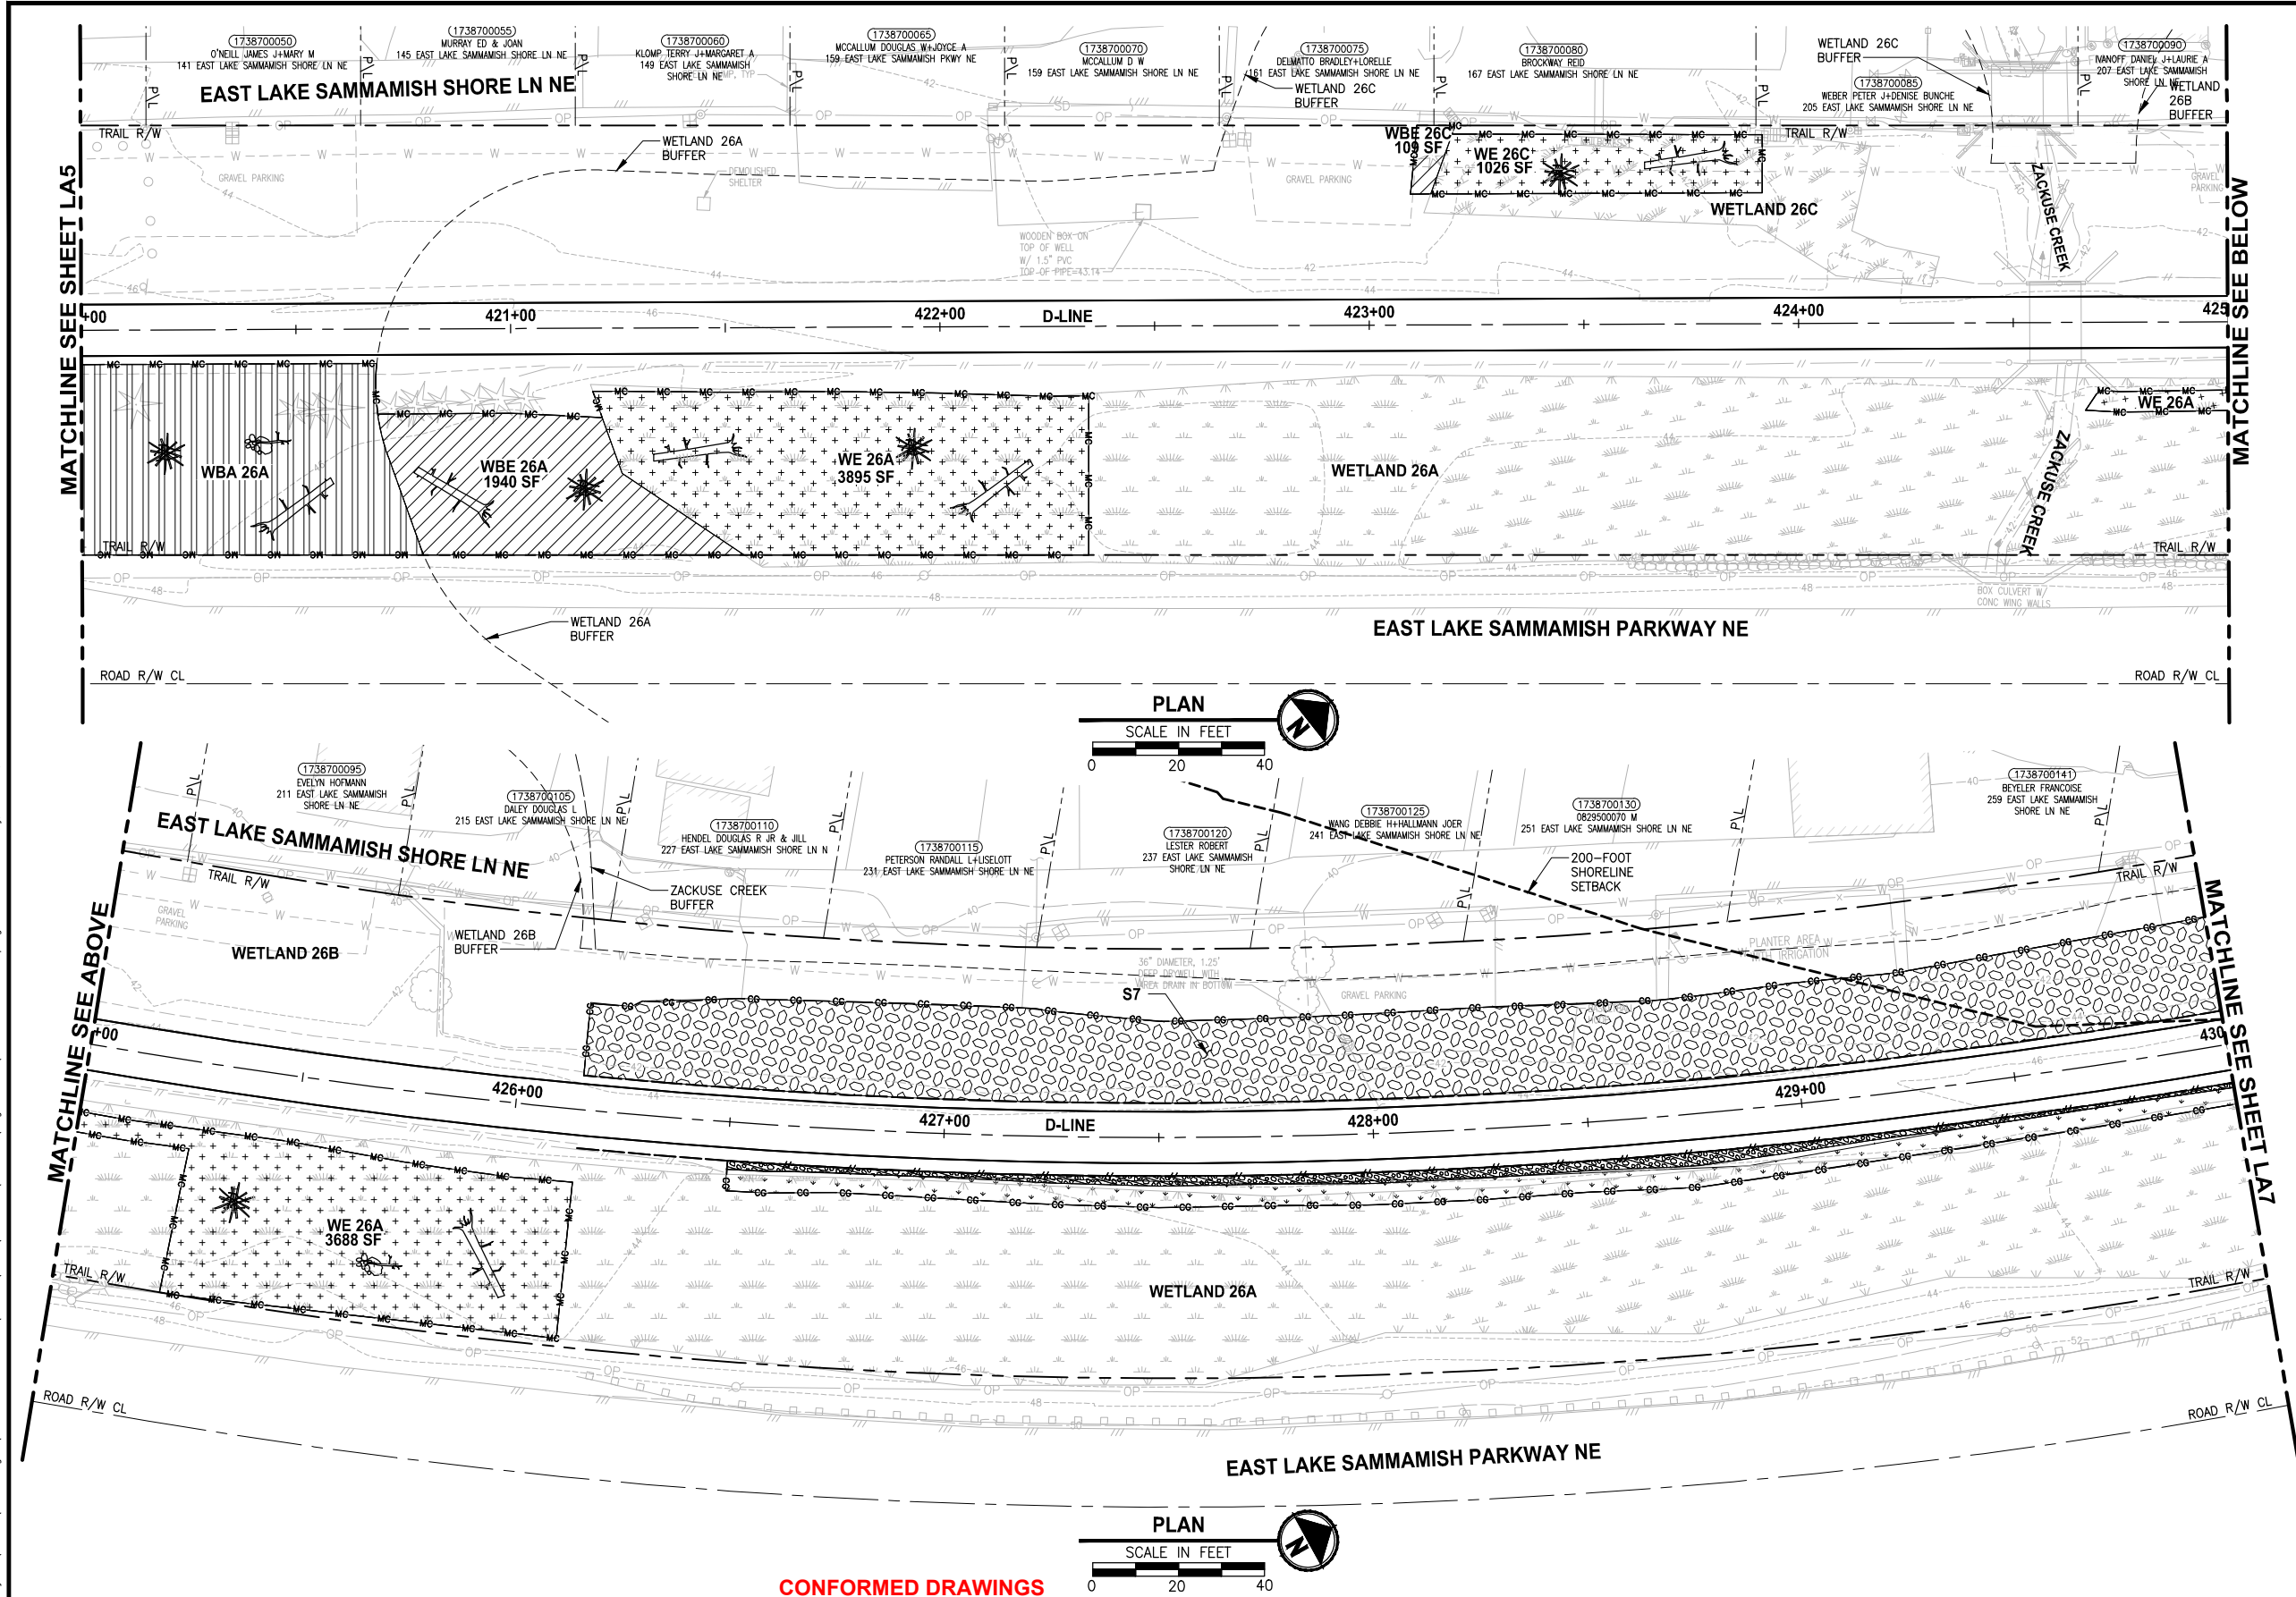

LANDSCAPE CONSTRUCTION NOTES:

1. MITIGATION CLEARING AND GRUBBING. CLEAR ALL UNWANTED VEGETATION AND GRUB ROOTS IN PLANTING AREA. REMOVE AND DISPOSE CLEARED VEGETATION LEAVING SOIL IN PLACE.
2. HERBICIDE TREATMENT. TREAT UNWANTED VEGETATION IN PLANTING AREA WITH A NON-SELECTIVE HERBICIDE. MOW, CLEAR AND DISPOSE OF ALL UNWANTED VEGETATION. WAIT TO SEE REGROWTH AND TREAT WITH HERBICIDE A SECOND TIME. SEE SPECIFICATIONS FOR ADDITIONAL REQUIREMENTS.
3. SOIL AMENDMENT. PLACE 3" SOIL AMENDMENT AND TILL INTO SOIL TO A DEPTH OF 10" THROUGHOUT ENTIRE PLANTING AREA. SEE DETAIL 6 ON SHEET LD1.
4. TOPSOIL A. PLACE 6" LAYER TOPSOIL OVER THE ENTIRE SURFACE OF PLANTING AREA.
5. WOOD CHIP MULCH. PLACE 3" LAYER WOOD CHIP MULCH OVER THE ENTIRE SURFACE OF THE AREA PLANTED.

GENERAL NOTES:

1. SEE SHEETS LD3 AND LD4 FOR PLANTING AND HABITAT FEATURE NOTES, DETAILS AND REQUIREMENTS. SEE SHEETS LD5 AND LD6 FOR MITIGATION AREA REQUIREMENTS.
2. MITIGATION CLEARING AND GRUBBING OCCURS ONLY OUTSIDE OF CLEARING AND GRUBBING LIMITS. USE ONLY HAND TOOLS AND METHODS WHEN WORKING INSIDE THE DRIPLINE AREA OF EXISTING TREES AND SHRUBS. SEE SPECIFICATIONS FOR UNWANTED VEGETATION LIST AND ADDITIONAL REQUIREMENTS.
3. CONTRACTOR SHALL SETBACK PLANTINGS FROM OTHER OBJECTS AS PROVIDED IN THE PLANT MATERIAL SETBACK CHART ON SHEET LD3.
4. PLACE 4" TOPSOIL AND SEED ALL DISTURBED AREAS NOT OTHERWISE DESIGNATED FOR PLANTING AND OUTSIDE OF WETLANDS WITH WILDFLOWER SEED MIX. WETLAND AREAS WHICH ARE TEMPORARILY DISTURBED SHALL BE RESTORED WITH WET NATIVE SEED OR AS DIRECTED BY OWNERS REPRESENTATIVE.

LEGEND:

- LOW SHRUB PLANTING AREA (3, 4, 5)
- SHRUB PLANTING AREA (3, 4, 5)
- WETLAND ENHANCEMENT AREA (1, 2, 5)
- WETLAND BUFFER ENHANCEMENT AREA (1, 3, 5)
- WETLAND BUFFER ADDITION AREA (1, 3, 5)
- WET NATIVE SEEDING (3)
- HABITAT LOG
- BRUSH PILE
- HABITAT ROCK PILE

NOTE:
SEE SHEET LA11 FOR QUANTITY INFORMATION.

CITY OF SAMMAMISH APPROVAL	
City Engineer	Date
Community Development	Date

CONFORMED DRAWINGS

REVISIONS	DATE	BY	DESIGNED
			J. SWENSON
			B. PURGANAN
			Y. HO
			J. BAILEY

ONE INCH AT FULL SCALE.
IF NOT, SCALE ACCORDINGLY
FILE NAME
BL1521075P19T03LA-02
JOB No.
554-1521-075 P19 T03
DATE
JUNE 2021




Parametrix
ENGINEERING · PLANNING · ENVIRONMENTAL SCIENCES
719 2ND AVENUE, SUITE 200 | SEATTLE, WA 98104
P 206.394.3700
WWW.PARAMETRIX.COM

PROJECT NAME
**EAST LAKE SAMMAMISH
MASTER PLAN TRAIL
SOUTH SAMMAMISH SEGMENT B - PHASE 2**
SAMMAMISH, WA

LANDSCAPE PLAN

SHEET NO.
146 OF 213
LA6

PATH: U:\P50\Projects\Clients\1521-075-ELST\985\CA00\Phase 19\T03_Civil\DWG-Phase2\ PLOTTED BY: purgaban DATE: Monday, June 14, 2021 5:48:42 PM LAYOUT: LA7

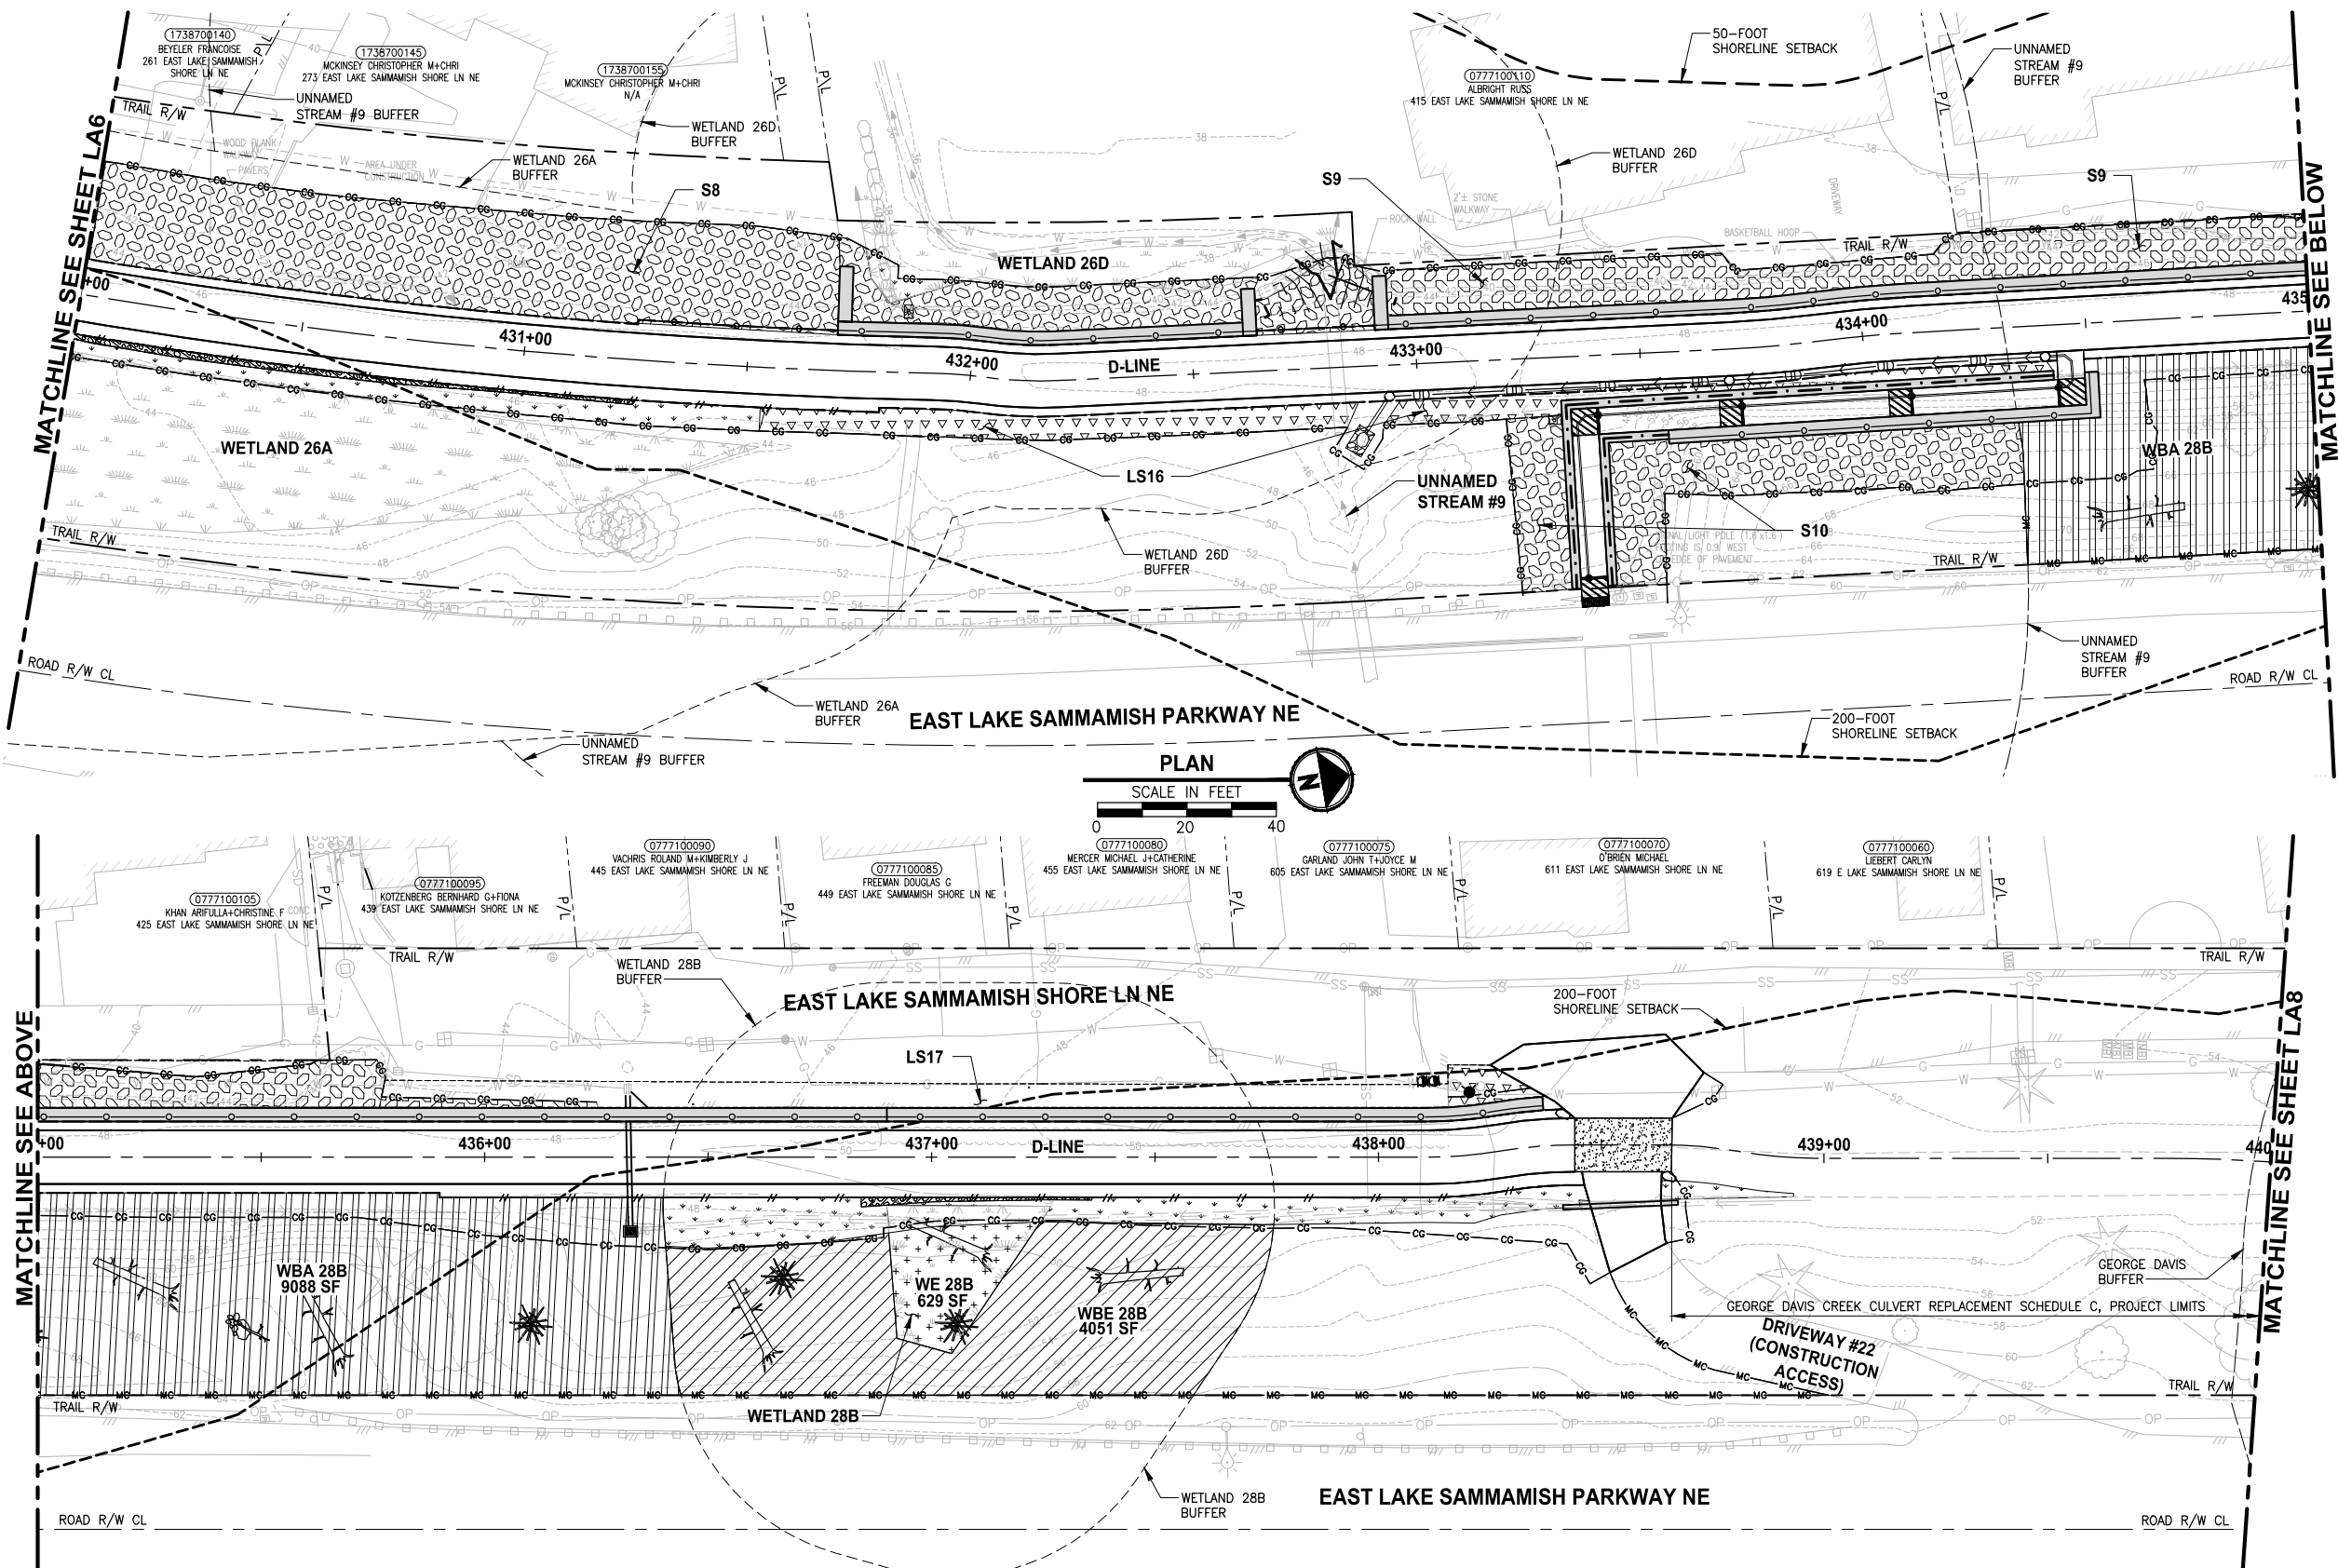

LANDSCAPE CONSTRUCTION NOTES:

- MITIGATION CLEARING AND GRUBBING. CLEAR ALL UNWANTED VEGETATION AND GRUB ROOTS IN PLANTING AREA. REMOVE AND DISPOSE CLEARED VEGETATION LEAVING SOIL IN PLACE.
- HERBICIDE TREATMENT. TREAT UNWANTED VEGETATION IN PLANTING AREA WITH A NON-SELECTIVE HERBICIDE. MOW, CLEAR AND DISPOSE OF ALL UNWANTED VEGETATION. WAIT TO SEE REGROWTH AND TREAT WITH HERBICIDE A SECOND TIME. SEE SPECIFICATIONS FOR ADDITIONAL REQUIREMENTS.
- SOIL AMENDMENT. PLACE 3" SOIL AMENDMENT AND TILL INTO SOIL TO A DEPTH OF 10" THROUGHOUT ENTIRE PLANTING AREA. SEE DETAIL 6 ON SHEET LD1.
- TOPSOIL A. PLACE 6" LAYER TOPSOIL OVER THE ENTIRE SURFACE OF PLANTING AREA.
- WOOD CHIP MULCH. PLACE 3" LAYER WOOD CHIP MULCH OVER THE ENTIRE SURFACE OF THE AREA PLANTED.

GENERAL NOTES:

- SEE SHEETS LD3 AND LD4 FOR PLANTING AND HABITAT FEATURE NOTES, DETAILS AND REQUIREMENTS. SEE SHEETS LD5 AND LD6 FOR MITIGATION AREA REQUIREMENTS.
- MITIGATION CLEARING AND GRUBBING OCCURS ONLY OUTSIDE OF CLEARING AND GRUBBING LIMITS. USE ONLY HAND TOOLS AND METHODS WHEN WORKING INSIDE THE DRIPLINE AREA OF EXISTING TREES AND SHRUBS. SEE SPECIFICATIONS FOR UNWANTED VEGETATION LIST AND ADDITIONAL REQUIREMENTS.
- CONTRACTOR SHALL SETBACK PLANTINGS FROM OTHER OBJECTS AS PROVIDED IN THE PLANT MATERIAL SETBACK CHART ON SHEET LD3.
- PLACE 4" TOPSOIL AND SEED ALL DISTURBED AREAS NOT OTHERWISE DESIGNATED FOR PLANTING AND OUTSIDE OF WETLANDS WITH WILDFLOWER SEED MIX. WETLAND AREAS WHICH ARE TEMPORARILY DISTURBED SHALL BE RESTORED WITH WET NATIVE SEED OR AS DIRECTED BY OWNERS REPRESENTATIVE.

LEGEND:


- LOW SHRUB PLANTING AREA (3, 4, 5)
- SHRUB PLANTING AREA (3, 4, 5)
- WETLAND ENHANCEMENT AREA (1, 2, 5)
- WETLAND BUFFER ENHANCEMENT AREA (1, 3, 5)
- WETLAND BUFFER ADDITION AREA (1, 3, 5)
- WET NATIVE SEEDING (3)
- HABITAT LOG
- BRUSH PILE
- HABITAT ROCK PILE

NOTE:
SEE SHEET LA12 FOR QUANTITY INFORMATION.

CITY OF SAMMAMISH APPROVAL

City Engineer	Date
Community Development	Date

CONFORMED DRAWINGS

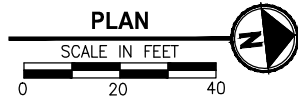

Parametrix
ENGINEERING · PLANNING · ENVIRONMENTAL SCIENCES

719 2ND AVENUE, SUITE 200 | SEATTLE, WA 98104
P 206.394.3700
WWW.PARAMETRIX.COM

PROJECT NAME
**EAST LAKE SAMMAMISH
MASTER PLAN TRAIL
SOUTH SAMMAMISH SEGMENT B - PHASE 2**
SAMMAMISH, WA

LANDSCAPE PLAN


SHEET NO.
147 OF 213

LA7

REVISIONS	DATE	BY	DESIGNED
			J. SWENSON
			DRAWN B. PURGANAN
			CHECKED Y. HO
			APPROVED J. BAILEY

ONE INCH AT FULL SCALE.
IF NOT, SCALE ACCORDINGLY
FILE NAME
BL1521075P19T03LA-02
JOB No.
554-1521-075 P19 T03
DATE
JUNE 2021

PATH: U:\P50\Projects\Clients\1521-KingCo\554-1521-075-ELST\99Sves\CADD\Phase 19\T03_Civil\Draw-Phase2\LAYOUT: LA8
PLOTTED BY: purgaban DATE: Monday, November 22, 2021 2:15:23 PM

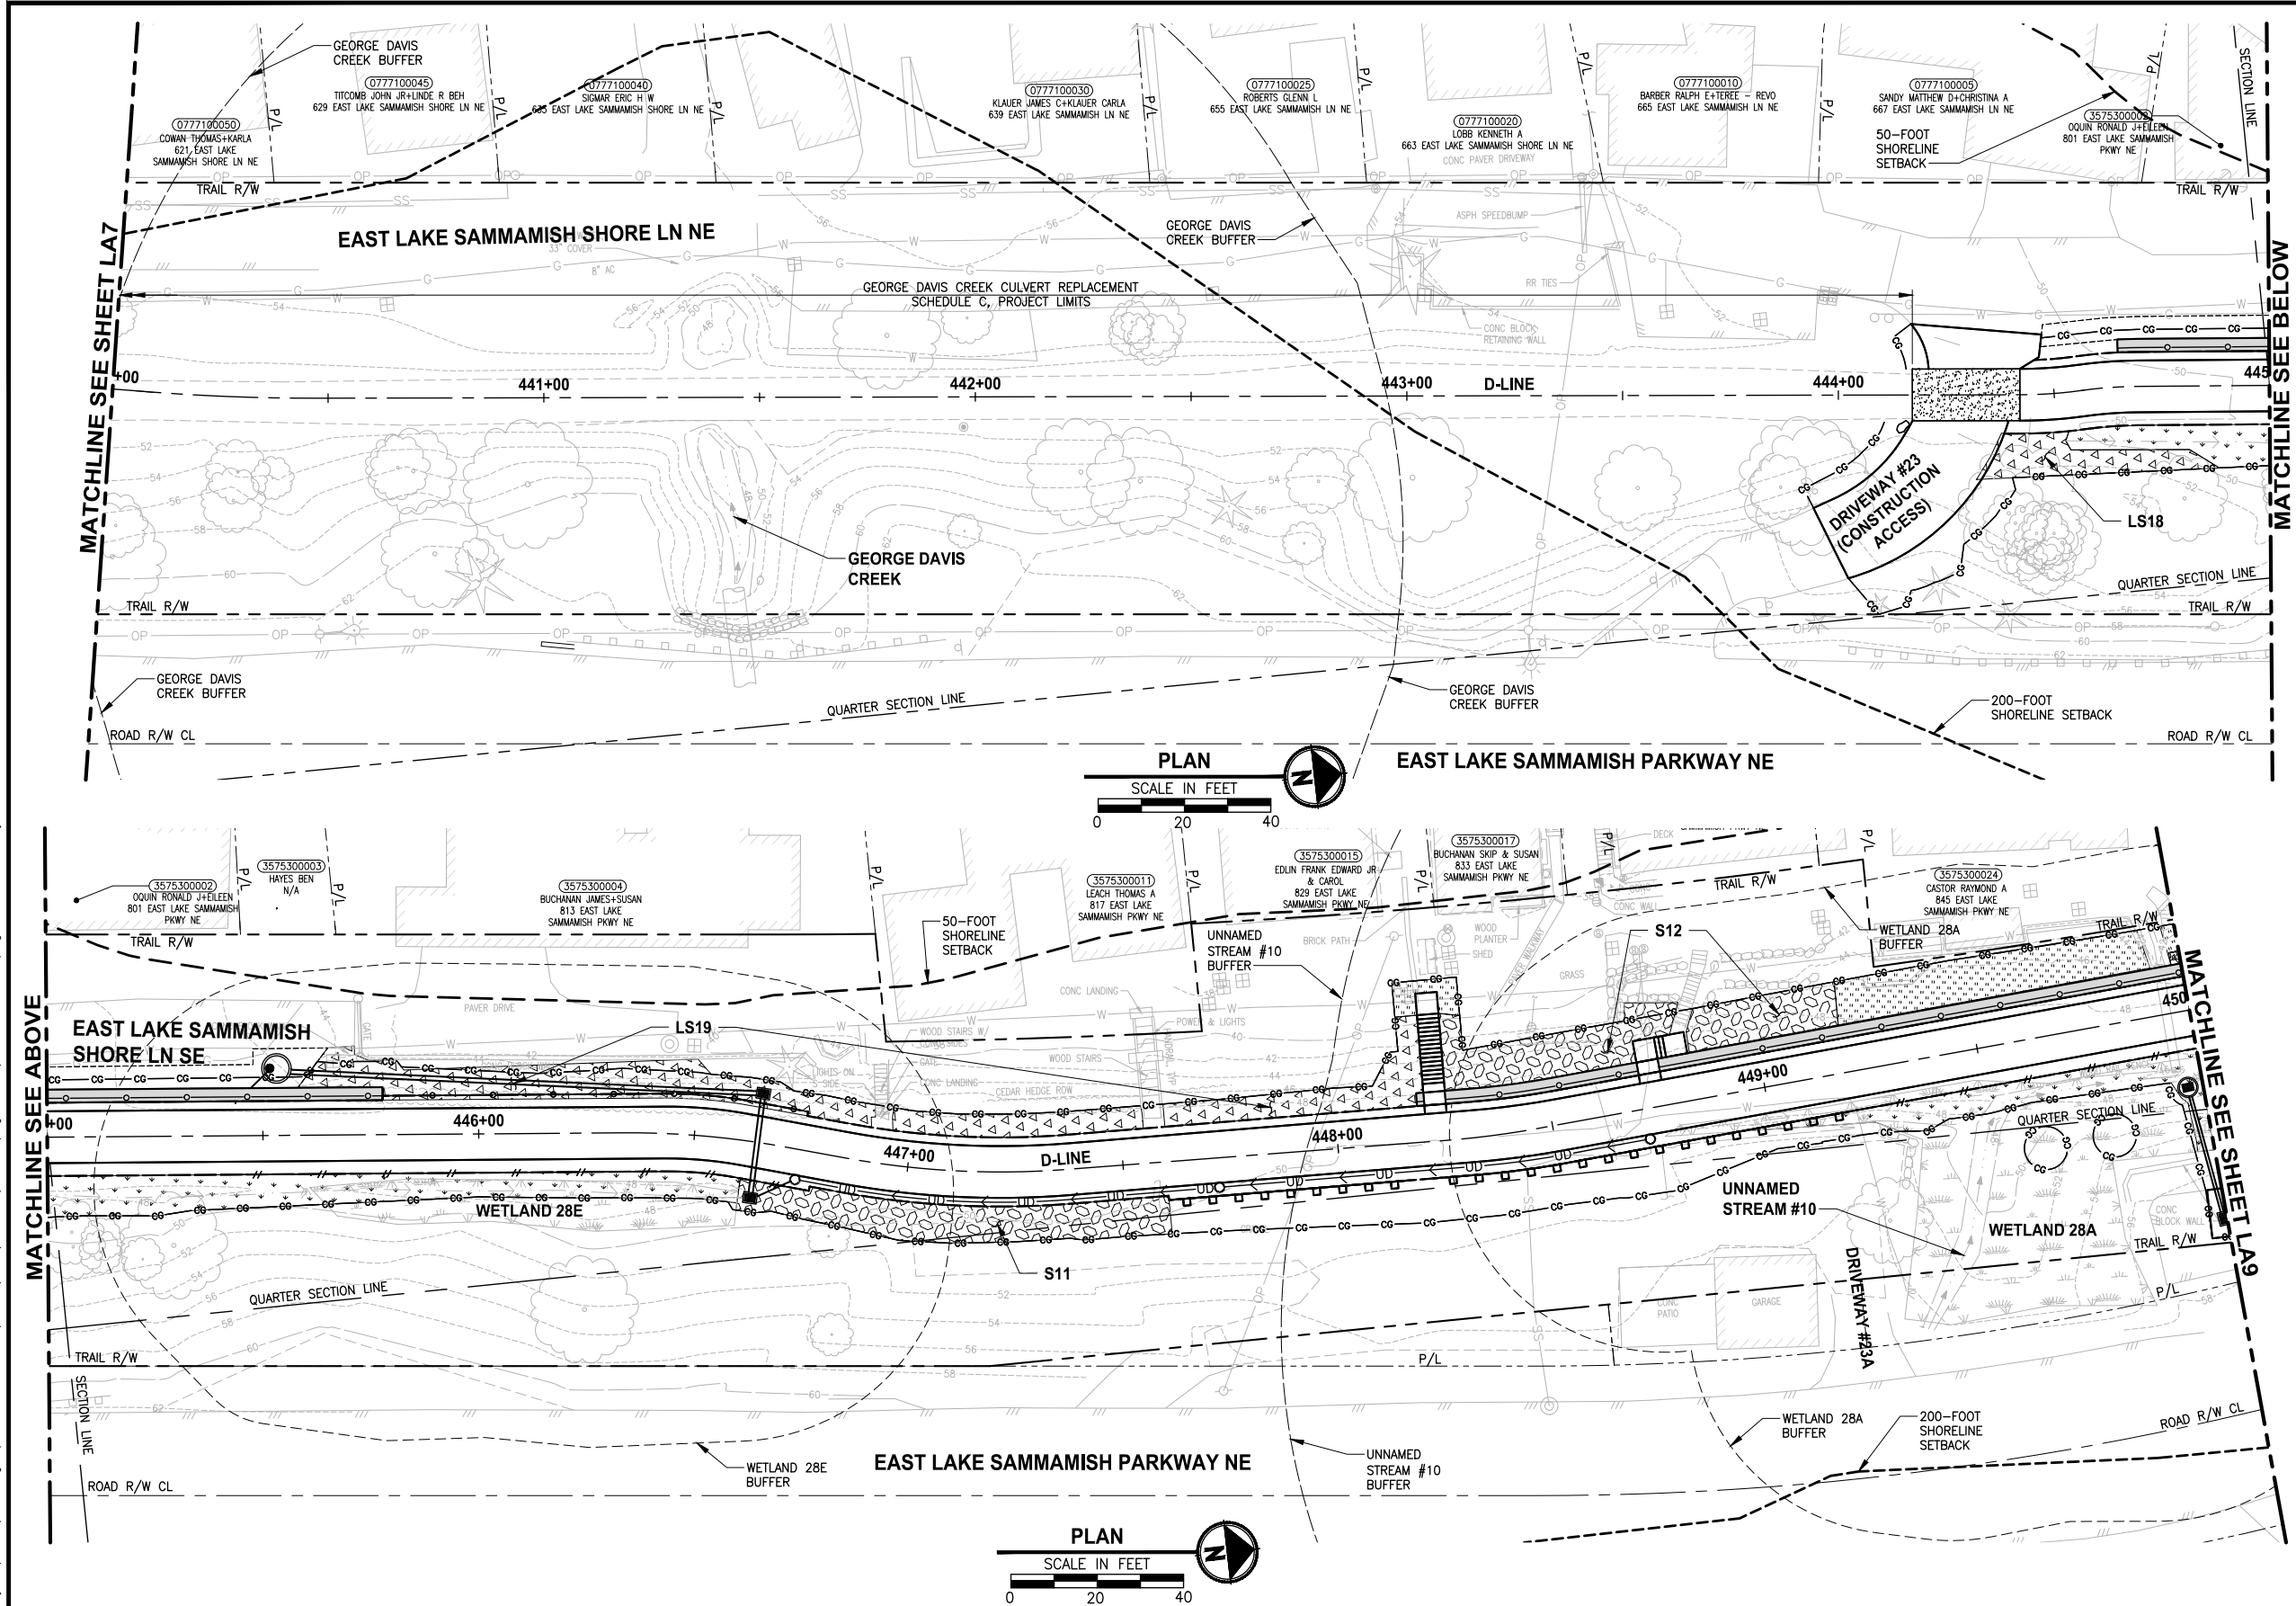


LANDSCAPE CONSTRUCTION NOTES:

- 1 MITIGATION CLEARING AND GRUBBING. CLEAR ALL UNWANTED VEGETATION AND GRUB ROOTS IN PLANTING AREA. REMOVE AND DISPOSE CLEARED VEGETATION LEAVING SOIL IN PLACE.
- 2 HERBICIDE TREATMENT. TREAT UNWANTED VEGETATION IN PLANTING AREA WITH A NON-SELECTIVE HERBICIDE. MOW, CLEAR AND DISPOSE OF ALL UNWANTED VEGETATION. WAIT TO SEE REGROWTH AND TREAT WITH HERBICIDE A SECOND TIME. SEE SPECIFICATIONS FOR ADDITIONAL REQUIREMENTS.
- 3 SOIL AMENDMENT. PLACE 3" SOIL AMENDMENT AND TILL INTO SOIL TO A DEPTH OF 10" THROUGHOUT ENTIRE PLANTING AREA. SEE DETAIL 6 ON SHEET LD1.
- 4 TOPSOIL A. PLACE 6" LAYER TOPSOIL OVER THE ENTIRE SURFACE OF PLANTING AREA.
- 5 WOOD CHIP MULCH. PLACE 3" LAYER WOOD CHIP MULCH OVER THE ENTIRE SURFACE OF THE AREA PLANTED.

GENERAL NOTES:

1. SEE SHEETS LD3 AND LD4 FOR PLANTING AND HABITAT FEATURE NOTES, DETAILS AND REQUIREMENTS. SEE SHEETS LD5 AND LD6 FOR MITIGATION AREA REQUIREMENTS.
2. MITIGATION CLEARING AND GRUBBING OCCURS ONLY OUTSIDE OF CLEARING AND GRUBBING LIMITS. USE ONLY HAND TOOLS AND METHODS WHEN WORKING INSIDE THE DRIPLINE AREA OF EXISTING TREES AND SHRUBS. SEE SPECIFICATIONS FOR UNWANTED VEGETATION LIST AND ADDITIONAL REQUIREMENTS.
3. CONTRACTOR SHALL SETBACK PLANTINGS FROM OTHER OBJECTS AS PROVIDED IN THE PLANT MATERIAL SETBACK CHART ON SHEET LD3.
4. PLACE 4" TOPSOIL AND SEED ALL DISTURBED AREAS NOT OTHERWISE DESIGNATED FOR PLANTING AND OUTSIDE OF WETLANDS WITH WILDFLOWER SEED MIX. WETLAND AREAS WHICH ARE TEMPORARILY DISTURBED SHALL BE RESTORED WITH WET NATIVE SEED OR AS DIRECTED BY OWNERS REPRESENTATIVE.

LEGEND:

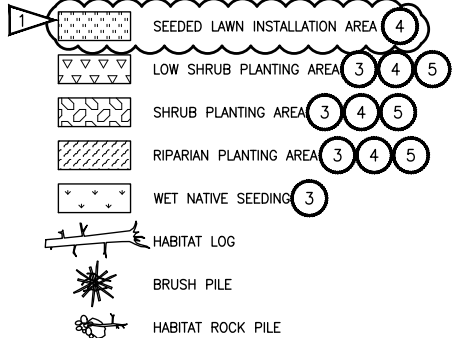

NOTE:
SEE SHEET LA12 FOR QUANTITY INFORMATION.

CITY OF SAMMAMISH APPROVAL	
City Engineer	Date
Community Development	Date

CONFORMED DRAWINGS



Parametrix
ENGINEERING · PLANNING · ENVIRONMENTAL SCIENCES

719 2ND AVENUE, SUITE 200 | SEATTLE, WA 98104
P 206.394.3700
WWW.PARAMETRIX.COM

PROJECT NAME
**EAST LAKE SAMMAMISH
MASTER PLAN TRAIL
SOUTH SAMMAMISH SEGMENT B - PHASE 2**
SAMMAMISH, WA




LANDSCAPE PLAN
Addendum 2

SHEET NO.
148 OF 213
LA8

REVISIONS	DATE	BY	DESIGNED
1	ADDENDUM 2 - LEGEND REVISIONS	11/19/21	JS
			DRAWN B. PURGANAN
			CHECKED Y. HO
			APPROVED J. BAILEY

ONE INCH AT FULL SCALE.
IF NOT, SCALE ACCORDINGLY.
FILE NAME
BL1521075P19T03LA-02
JOB No.
554-1521-075 P19 T03
DATE
JUNE 2021

PATH: U:\P50\Projects\Clients\1521-KingCo\554-1521-075-ELST\985\Set\CAD\Phase 19\T03_Civil\Draw-Phase2\LAYOUT: LA9 PLOTTED BY: purgaban DATE: Monday, November 22, 2021 2:15:50 PM

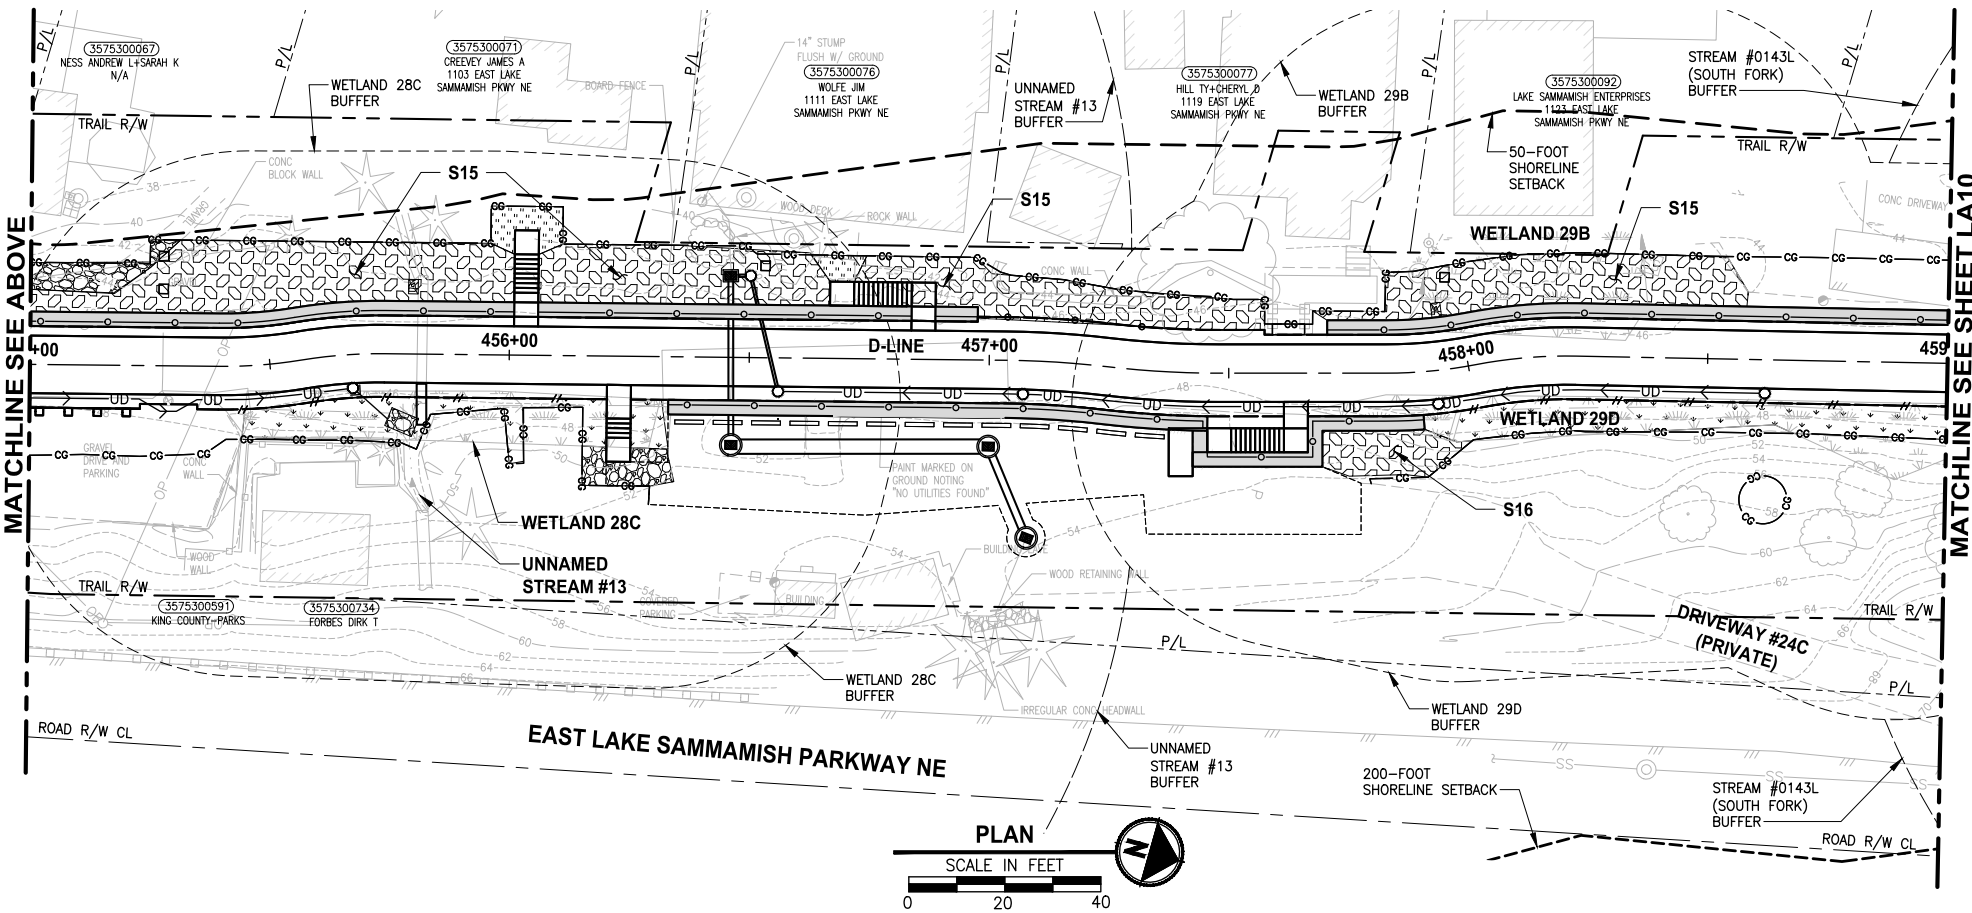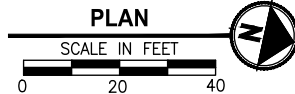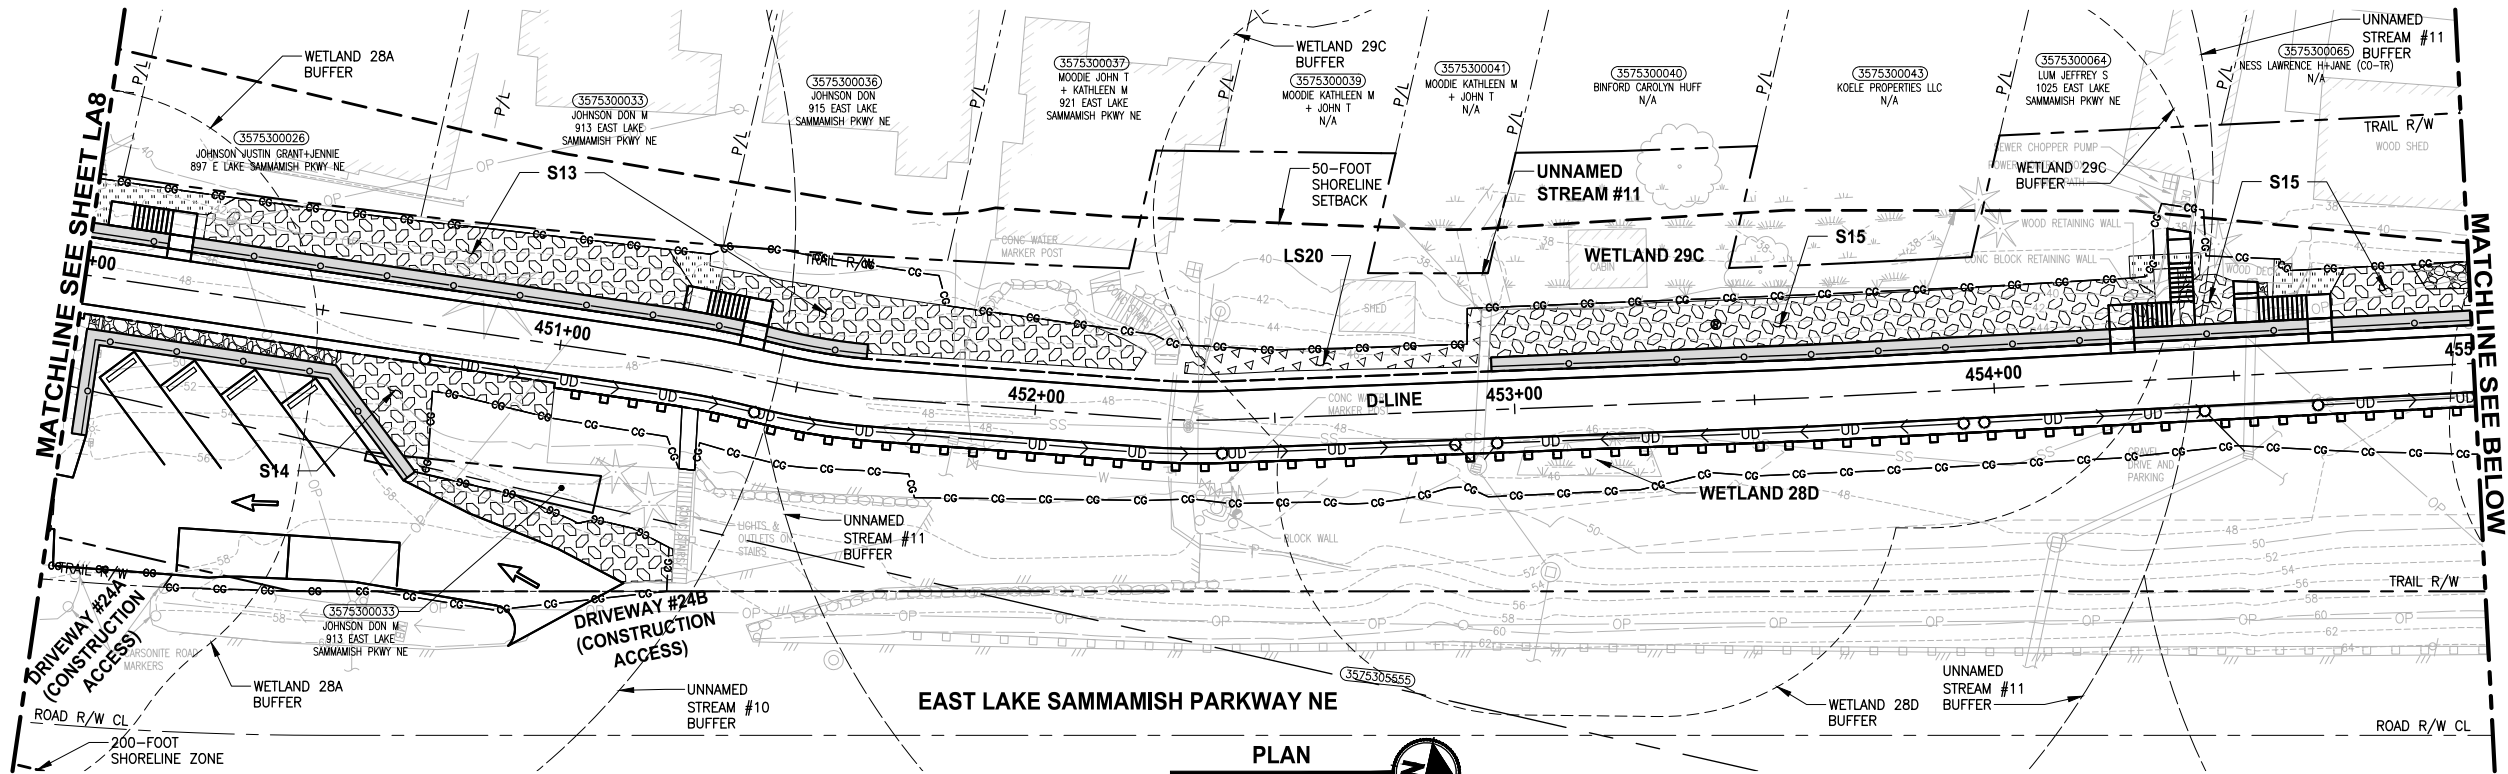


LANDSCAPE CONSTRUCTION NOTES:

1. MITIGATION CLEARING AND GRUBBING. CLEAR ALL UNWANTED VEGETATION AND GRUB ROOTS IN PLANTING AREA. REMOVE AND DISPOSE CLEARED VEGETATION LEAVING SOIL IN PLACE.
2. HERBICIDE TREATMENT. TREAT UNWANTED VEGETATION IN PLANTING AREA WITH A NON-SELECTIVE HERBICIDE. MOW, CLEAR AND DISPOSE OF ALL UNWANTED VEGETATION. WAIT TO SEE REGROWTH AND TREAT WITH HERBICIDE A SECOND TIME. SEE SPECIFICATIONS FOR ADDITIONAL REQUIREMENTS.
3. SOIL AMENDMENT. PLACE 3" SOIL AMENDMENT AND TILL INTO SOIL TO A DEPTH OF 10" THROUGHOUT ENTIRE PLANTING AREA. SEE DETAIL 6 ON SHEET LD1.
4. TOPSOIL A. PLACE 6" LAYER TOPSOIL OVER THE ENTIRE SURFACE OF PLANTING AREA.
5. WOOD CHIP MULCH. PLACE 3" LAYER WOOD CHIP MULCH OVER THE ENTIRE SURFACE OF THE AREA PLANTED.

GENERAL NOTES:

1. SEE SHEETS LD3 AND LD4 FOR PLANTING AND HABITAT FEATURE NOTES, DETAILS AND REQUIREMENTS. SEE SHEETS LD5 AND LD6 FOR MITIGATION AREA REQUIREMENTS.
2. MITIGATION CLEARING AND GRUBBING OCCURS ONLY OUTSIDE OF CLEARING AND GRUBBING LIMITS. USE ONLY HAND TOOLS AND METHODS WHEN WORKING INSIDE THE DRIPLINE AREA OF EXISTING TREES AND SHRUBS. SEE SPECIFICATIONS FOR UNWANTED VEGETATION LIST AND ADDITIONAL REQUIREMENTS.
3. CONTRACTOR SHALL SETBACK PLANTINGS FROM OTHER OBJECTS AS PROVIDED IN THE PLANT MATERIAL SETBACK CHART ON SHEET LD3.
4. PLACE 4" TOPSOIL AND SEED ALL DISTURBED AREAS NOT OTHERWISE DESIGNATED FOR PLANTING AND OUTSIDE OF WETLANDS WITH WILDFLOWER SEED MIX. WETLAND AREAS WHICH ARE TEMPORARILY DISTURBED SHALL BE RESTORED WITH WET NATIVE SEED OR AS DIRECTED BY OWNERS REPRESENTATIVE.

LEGEND:

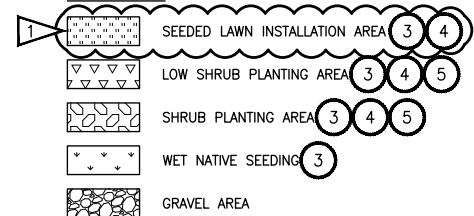

NOTE:
SEE SHEET LA12 FOR QUANTITY INFORMATION.

CONFORMED DRAWINGS


REVISIONS	DATE	BY	DESIGNED
1	ADDENDUM 2 - LEGEND REVISIONS	11/19/21	JS
			J. SWENSON
			B. PURGANAN
			Y. HO
			J. BAILEY

ONE INCH AT FULL SCALE.
IF NOT, SCALE ACCORDINGLY

FILE NAME
BL1521075P19T03LA-02

JOB No.
554-1521-075 P19 T03

DATE
JUNE 2021

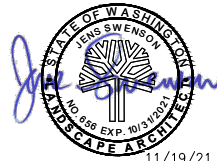

Parametrix
ENGINEERING · PLANNING · ENVIRONMENTAL SCIENCES

719 2ND AVENUE, SUITE 200 | SEATTLE, WA 98104
P 206.394.3700
WWW.PARAMETRIX.COM


PROJECT NAME
**EAST LAKE SAMMAMISH
MASTER PLAN TRAIL
SOUTH SAMMAMISH SEGMENT B - PHASE 2**
SAMMAMISH, WA

LANDSCAPE PLAN
Addendum 2

SHEET NO.
149 OF 213

LA9

PATH: U:\PSO\Projects\Clients\1521-KingCo\554-1521-075-ELST\995sets\CADD\Phase 19 T03 Civil\Draw-Phase2\ PLOTTED BY: purgaban DATE: Monday, November 22, 2021 2:16:20 PM LAYOUT: LA10

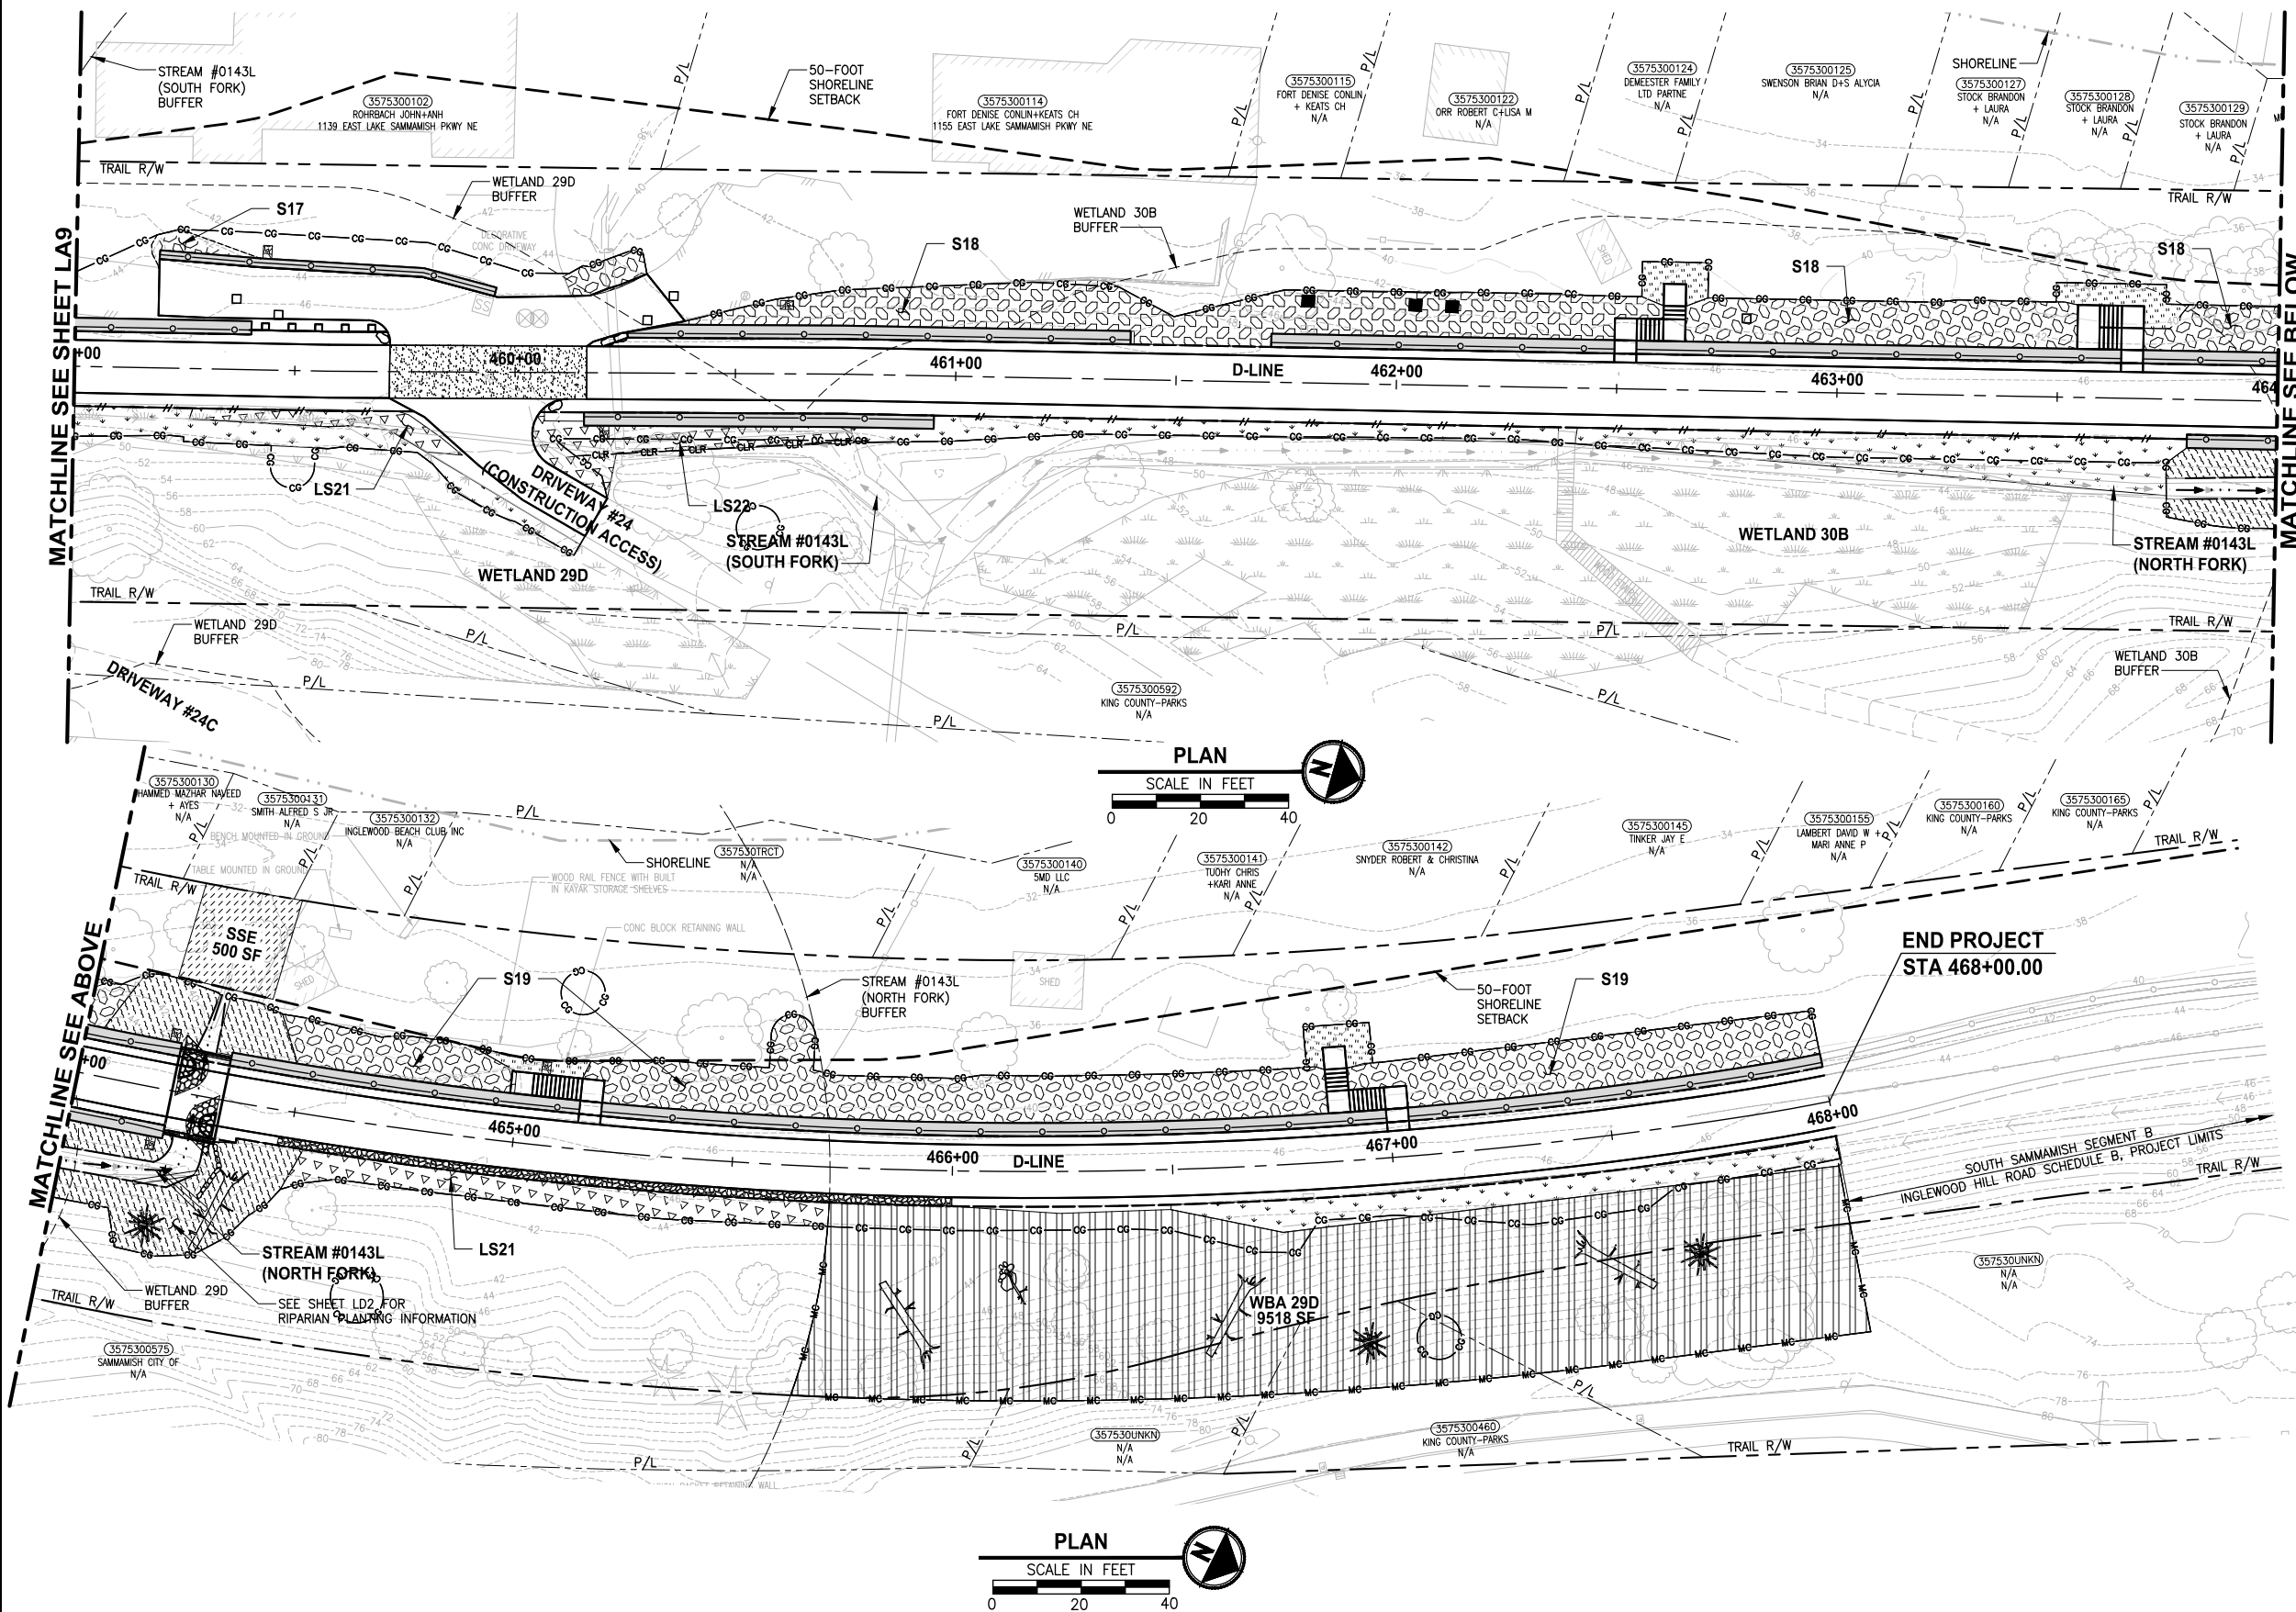


LANDSCAPE CONSTRUCTION NOTES:

1. MITIGATION CLEARING AND GRUBBING. CLEAR ALL UNWANTED VEGETATION AND GRUB ROOTS IN PLANTING AREA. REMOVE AND DISPOSE CLEARED VEGETATION LEAVING SOIL IN PLACE.
2. HERBICIDE TREATMENT. TREAT UNWANTED VEGETATION IN PLANTING AREA WITH A NON-SELECTIVE HERBICIDE. MOW, CLEAR AND DISPOSE OF ALL UNWANTED VEGETATION. WAIT TO SEE REGROWTH AND TREAT WITH HERBICIDE A SECOND TIME. SEE SPECIFICATIONS FOR ADDITIONAL REQUIREMENTS.
3. SOIL AMENDMENT. PLACE 3" SOIL AMENDMENT AND TILL INTO SOIL TO A DEPTH OF 10" THROUGHOUT ENTIRE PLANTING AREA. SEE DETAIL 6 ON SHEET LD1.
4. TOPSOIL A. PLACE 6" LAYER TOPSOIL OVER THE ENTIRE SURFACE OF PLANTING AREA.
5. WOOD CHIP MULCH. PLACE 3" LAYER WOOD CHIP MULCH OVER THE ENTIRE SURFACE OF THE AREA PLANTED.

GENERAL NOTES:

1. SEE SHEETS LD3 AND LD4 FOR PLANTING AND HABITAT FEATURE NOTES, DETAILS AND REQUIREMENTS. SEE SHEETS LD5 AND LD6 FOR MITIGATION AREA REQUIREMENTS.
2. MITIGATION CLEARING AND GRUBBING OCCURS ONLY OUTSIDE OF CLEARING AND GRUBBING LIMITS. USE ONLY HAND TOOLS AND METHODS WHEN WORKING INSIDE THE DRILLPLANE AREA OF EXISTING TREES AND SHRUBS. SEE SPECIFICATIONS FOR UNWANTED VEGETATION LIST AND ADDITIONAL REQUIREMENTS.
3. CONTRACTOR SHALL SETBACK PLANTINGS FROM OTHER OBJECTS AS PROVIDED IN THE PLANT MATERIAL SETBACK CHART ON SHEET LD3.
4. PLACE 4" TOPSOIL AND SEED ALL DISTURBED AREAS NOT OTHERWISE DESIGNATED FOR PLANTING AND OUTSIDE OF WETLANDS WITH WILDFLOWER SEED MIX. WETLAND AREAS WHICH ARE TEMPORARILY DISTURBED SHALL BE RESTORED WITH WET NATIVE SEED OR AS DIRECTED BY OWNERS REPRESENTATIVE.

LEGEND:

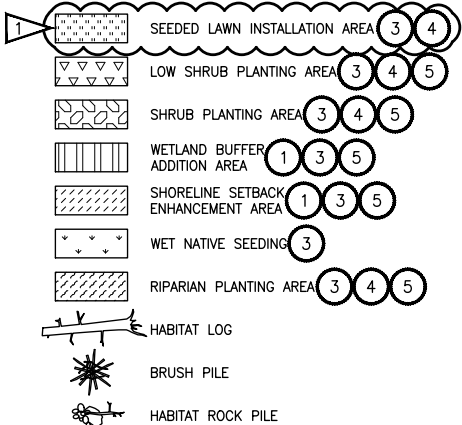

NOTE:
SEE SHEET LA12 FOR QUANTITY INFORMATION.

CONFORMED DRAWINGS

REVISIONS	DATE	BY	DESIGNED
1	ADDENDUM 2 - LEGEND REVISIONS	11/19/21	JS
			DESIGNED J. SWENSON
			DRAWN B. PURGANAN
			CHECKED Y. HO
			APPROVED J. BAILEY

ONE INCH AT FULL SCALE.
IF NOT, SCALE ACCORDINGLY

FILE NAME
BL1521075P19T03LA-02

JOB No.
554-1521-075 P19 T03

DATE
JUNE 2021



Parametrix
ENGINEERING · PLANNING · ENVIRONMENTAL SCIENCES

719 2ND AVENUE, SUITE 200 | SEATTLE, WA 98104
P 206.394.3700
WWW.PARAMETRIX.COM

PROJECT NAME

**EAST LAKE SAMMAMISH
MASTER PLAN TRAIL
SOUTH SAMMAMISH SEGMENT B - PHASE 2**

SAMMAMISH, WA

LANDSCAPE PLAN
Addendum 2

SHEET NO.
150 OF 213

LA10

PATH: U:\PSO\Projects\Clients\1521-KingCo\554-1521-075-ELST\99Sets\CADD\Phase 19\T03_Civil\Draw-Phase2\LAYOUT: LA11 PLOTTED BY: purgbut DATE: Tuesday, June 15, 2021 2:40:46 PM

QUANTITY TAB -FOR SHEET LA1-		QUANTITY BY AREA							
Planting Areas → Area SF →		WBA23C	WBE23C	WE23C	LS1	WBE24B	WE24B	WET SEED	
Trees		6936	3834	3548	2306	1428	1204	1808	
BIG LEAF MAPLE		10	5	-	-	2	-	-	
OREGON ASH		-	-	5	-	-	2	-	
SITKA SPRUCE		5	3	5	-	1	2	-	
SHORE PINE		-	-	-	-	-	-	-	
BITTER CHERRY		10	5	-	-	2	-	-	
DOUGLAS FIR		10	5	-	-	2	-	-	
PACIFIC WILLOW		-	-	5	-	-	2	-	
SCOUERS WILLOW		5	3	5	-	1	2	-	
WESTERN RED CEDAR		5	3	5	-	1	2	-	
WESTERN HEMLOCK		5	3	-	-	1	-	-	
Shrubs									
VINE MAPLE		21	8	7	-	3	3	-	
WESTERN SERVICEBERRY		21	8	-	-	3	-	-	
RED-TWIG DOGWOOD		-	-	11	-	-	5	-	
WESTERN HAZEL		10	4	-	-	1	-	-	
OCEAN SPRAY		21	8	-	-	3	-	-	
BLACK TWINBERRY		-	-	7	-	-	3	-	
PACIFIC CRAB APPLE		-	-	7	-	-	3	-	
OSO BERRY		21	8	-	-	3	-	-	
MOCK ORANGE		21	8	-	-	3	-	-	
PACIFIC NINEBARK		21	8	7	-	3	-	-	
RED FLOWERING CURRANT		21	8	-	-	3	3	-	
NOOTKAROSE		21	8	-	-	3	-	-	
CLUSTERED ROSE		-	-	11	-	-	5	-	
SITKA WILLOW		-	-	11	-	-	5	-	
SNOWBERRY		31	12	11	-	4	5	-	
Low Shrubs									
SALAL		-	-	-	85	-	-	-	
MAHONIA REPENS		-	-	-	128	-	-	-	
SWORD FERN		-	-	-	128	-	-	-	
KELSEY DWARF DOGWOOD		-	-	-	43	-	-	-	
DAYLILY		-	-	-	21	-	-	-	
LAVENDER 'HIDCOTE'		-	-	-	21	-	-	-	
Other Items									
MITIGATION CLEAR & GRUB - ACRE		0.127	0.053	0.049	-	0.020	0.022	-	
HERBICIDE TREATMENT - SY		-	-	-	237	-	-	107	-
SOIL AMENDMENT - ACRES		0.127	0.053	-	0.053	0.020	-	0.042	
TOPSOIL TYPE A - 6" DEPTH - CY		31	-	-	43	-	-	-	
WET NATIVE SEEDING - SY		-	-	-	-	-	-	201	
WOOD CHIP MULCH - CY		51	22	20	21	8	9	-	
HABITAT BRUSH PILE		2	-	1	-	1	1	-	
HABITAT LOG		1	1	1	-	-	1	-	
HABITAT ROCK PILE		1	-	-	-	-	-	-	

QUANTITY TAB -FOR SHEET LA2-		QUANTITY BY AREA					
Planting Areas → Area SF →		WE24B	LS2	S1	LAWN	WET SEED	
Trees		1965	1068	608	4254	11084	
OREGON ASH		-	-	-	-	-	
SITKA SPRUCE		-	-	-	-	-	
PACIFIC WILLOW		-	-	-	-	-	
SCOUERS WILLOW		-	-	-	-	-	
WESTERN RED CEDAR		-	-	-	-	-	
Shrubs							
VINE MAPLE		7	-	-	-	-	
RED-TWIG DOGWOOD		10	-	-	-	-	
BLACK TWINBERRY		7	-	-	-	-	
PACIFIC CRAB APPLE		7	-	-	-	-	
PACIFIC NINEBARK		-	-	6	-	-	
RED FLOWERING CURRANT		7	-	6	-	-	
CLUSTERED ROSE		10	-	-	-	-	
SITKA WILLOW		10	-	-	-	-	
SNOWBERRY		10	-	6	-	-	
Low Shrubs							
SALAL		-	39	-	-	-	
MAHONIA REPENS		-	59	-	-	-	
SWORD FERN		-	59	-	-	-	
KELSEY DWARF DOGWOOD		-	20	3	-	-	
DAYLILY		-	20	8	-	-	
Other Items							
MITIGATION CLEAR & GRUB - ACRE		0.041	-	-	-	-	
HERBICIDE TREATMENT - SY		197	-	-	-	-	
SOIL AMENDMENT - ACRES		-	0.025	0.014	0.098	0.254	
TOPSOIL TYPE A - 6" DEPTH - CY		-	20	11	79	-	
WET NATIVE SEEDING - SY		-	-	-	-	1,232	
SEEDED LAWN - SY		-	-	-	473	-	
WOOD CHIP MULCH - CY		16	10	6	-	-	
HABITAT BRUSH PILE		1	-	-	-	-	
HABITAT LOG		1	-	-	-	-	

QUANTITY TAB -FOR SHEET LA5-		QUANTITY BY AREA							
Planting Areas → Area SF →		SBE	LS14	LS15	LS16	WBA26A	WET SEED	LAWN	
Trees		8223	300	1666	325	5963	1059	21910	
BIG LEAF MAPLE		7	-	-	-	8	-	-	
SITKA SPRUCE		10	-	-	-	4	-	-	
SHORE PINE		7	-	-	-	8	-	-	
BITTER CHERRY		10	-	-	-	8	-	-	
DOUGLAS FIR		10	-	-	-	4	-	-	
PACIFIC WILLOW		7	-	-	-	-	-	-	
SCOUERS WILLOW		7	-	-	-	4	-	-	
WESTERN RED CEDAR		10	-	-	-	4	-	-	
Shrubs									
VINE MAPLE		28	-	-	-	7	-	-	
WESTERN SERVICEBERRY		28	-	-	-	7	-	-	
WESTERN HAZEL		14	-	-	-	3	-	-	
OCEAN SPRAY		28	-	-	-	7	-	-	
OSO BERRY		28	-	-	-	7	-	-	
MOCK ORANGE		28	-	-	-	7	-	-	
PACIFIC NINEBARK		28	-	-	-	7	-	-	
RED FLOWERING CURRANT		28	-	-	-	7	-	-	
NOOTKAROSE		28	-	-	-	7	-	-	
SNOWBERRY		42	-	-	8	10	-	-	
Low Shrubs									
SALAL		24	-	31	-	73	-	-	
MAHONIA REPENS		49	11	77	8	73	-	-	
SWORD FERN		49	6	31	5	75	-	-	
KELSEY DWARF DOGWOOD		-	11	31	6	-	-	-	
DAYLILY		-	6	62	6	-	-	-	
LAVENDER 'HIDCOTE'		-	-	-	2	-	-	-	
LIME MOUND SPIREA		-	11	62	5	-	-	-	
DAVIDS VIBURNUM		-	11	15	-	-	-	-	
Other Items									
MITIGATION CLEAR & GRUB - ACRE		0.151	-	-	-	0.082	-	-	
SOIL AMENDMENT - ACRES		0.151	0.007	0.038	0.007	0.082	0.024	-	
TOPSOIL TYPE A - 6" DEPTH - CY		-	6	31	6	-	-	406	
WET NATIVE SEEDING - SY		-	-	-	-	-	118	-	
SEEDED LAWN - SY		-	-	-	-	-	-	2,434	
WOOD CHIP MULCH - CY		61	3	15	3	33	-	-	
HABITAT BRUSH PILE		2	-	-	-	2	-	-	
HABITAT LOG		4	1	-	3	2	-	-	
HABITAT ROCK PILE		1	-	-	-	1	-	-	
HABITAT BOULDER FOUR MAN		2	4	-	11	-	-	-	

CONFORMED DRAWINGS

Parametrix

ENGINEERING · PLANNING · ENVIRONMENTAL SCIENCES

719 2ND AVENUE, SUITE 200 | SEATTLE, WA 98104

P 206.394.3700

WWW.PARAMETRIX.COM

PROJECT NAME

EAST LAKE SAMMAMISH
MASTER PLAN TRAIL
SOUTH SAMMAMISH SEGMENT B - PHASE 2
SAMMAMISH, WA

LANDSCAPE SCHEDULE

LA11

SHEET NO.
151 OF 213

CITY OF SAMMAMISH APPROVAL

City Engineer

Community Development

Date

Date



ONE INCH AT FULL SCALE.
IF NOT, SCALE ACCORDINGLY

FILE NAME
BL1521075P19T03LA-03

JOB No.
554-1521-075 P19 T03

DATE
JUNE 2021

REVISIONS	DATE	BY	DESIGNED J. SWENSON
			DRAWN B. PURGANAN
			CHECKED Y. HO
			APPROVED J. BAILEY

PATH: U:\PSO\Projects\Clients\1521-KingCo\554-1521-075-ELST\995sets\CADD\Phase 19\T03_Civil\Draw-Phase2\LAYOUT: LA12 PLOTTED BY: purganb DATE: Tuesday, June 15, 2021 2:41:51 PM



QUANTITY TAB -FOR SHEET LA6-		QUANTITY BY AREA						
Planting Areas → Area SF →		WBE26A	WE26A	WBE26C	WE26C	WET SEED	S7	
Trees		1940	7583	109	1026	1694	7743	
BIG LEAF MAPLE		4	-	-	-	-	-	8
OREGON ASH		-	14	-	2	-	-	
SITKA SPRUCE		2	14	-	2	-	-	
SHORE PINE		4	-	-	-	-	-	8
BITTER CHERRY		4	-	-	-	-	-	
DOUGLAS FIR		2	-	-	-	-	-	
PACIFIC WILLOW		-	14	-	2	-	-	
SCOUERS WILLOW		2	14	-	2	-	-	
WESTERN RED CEDAR		2	14	1	2	-	-	
WHITE WONDER DOGWOOD		-	-	-	-	-	-	8
EXCELSA CEDAR		-	-	-	-	-	-	16
Shrubs								
VINE MAPLE		7	28	-	4	-	-	24
WESTERN SERVICEBERRY		7	-	-	-	-	-	24
RED-TWIG DOGWOOD		-	42	-	6	-	-	
WESTERN HAZEL		4	-	-	-	-	-	
OCEAN SPRAY		7	-	-	-	-	-	24
BLACK TWINBERRY		-	28	-	4	-	-	
TALL OREGON GRAPE		-	-	4	-	-	-	36
PACIFIC CRAB APPLE		-	28	-	4	-	-	
MYRICA CALIFORNICA		-	-	-	-	-	-	12
OSO BERRY		7	-	-	-	-	-	
MOCK ORANGE		7	-	-	-	-	-	24
PACIFIC NINEBARK		7	-	-	-	-	-	24
RED FLOWERING CURRANT		7	28	-	4	-	-	24
NOOTKAROSE		7	-	-	-	-	-	12
CLUSTERED ROSE		-	42	-	6	-	-	
SITKA WILLOW		-	42	-	6	-	-	
SNOWBERRY		11	42	-	6	-	-	36
WINGED EUONYMUS		-	-	-	-	-	-	
Low Shrubs								
SALAL		-	-	-	-	-	-	47
MAHONIA REPENS		-	-	-	-	-	-	79
SWORD FERN		-	-	-	-	-	-	79
KELSEY DWARF DOGWOOD		-	-	-	-	-	-	31
DAYLILY		-	-	-	-	-	-	47
LAVENDER 'HIDCOTE'		-	-	-	-	-	-	31
LIME MOUND SPIREA		-	-	-	-	-	-	
DAVIDS VIBURNUM		-	-	-	-	-	-	
Other Items								
MITIGATION CLEAR & GRUB - ACRE		0.036	0.139	0.003	0.024	-	-	
HERBICIDE TREATMENT - SY		-	674	-	114	-	-	
SOIL AMENDMENT - ACRES		0.036	-	0.003	-	0.039	0.178	
TOPSOIL TYPE A- 6" DEPTH - CY		-	-	-	-	-	-	143
WET NATIVE SEEDING - SY		-	-	-	-	-	-	188
WOOD CHIP MULCH - CY		14	56	1	10	-	-	72
HABITAT BRUSH PILE		1	1	-	1	-	-	
HABITAT LOG		1	2	-	1	-	-	

QUANTITY TAB -FOR SHEET LA7-		QUANTITY BY AREA									
Planting Areas → Area SF →		S8	S9	S10	LS17	WBA28B	WBE28B	WE28B	WET SEED	LS18	
Trees		3758	2704	1885	1188	12666	4051	629	2006	137	
BIG LEAF MAPLE		4	-	-	-	12	5	-	-	-	
OREGON ASH		-	-	-	-	-	-	-	-	-	
SITKA SPRUCE		-	-	-	-	6	2	1	-	-	
SHORE PINE		4	-	5	-	12	5	-	-	-	
BITTER CHERRY		-	-	-	-	12	5	-	-	-	
DOUGLAS FIR		-	-	-	-	6	2	-	-	-	
PACIFIC WILLOW		-	-	-	-	-	-	2	-	-	
SCOUERS WILLOW		-	-	-	-	6	2	-	-	-	
WESTERN RED CEDAR		-	-	-	-	6	2	2	-	-	
WHITE WONDER DOGWOOD		4	-	5	-	-	-	-	-	-	
JAPANESE FLOWERING CHERRY		-	-	-	-	-	-	-	-	-	
EXCELSA CEDAR		9	-	-	-	-	-	-	-	-	
Shrubs											
VINE MAPLE		12	7	-	-	23	16	2	-	-	
WESTERN SERVICEBERRY		12	7	-	-	23	16	-	-	-	
RED-TWIG DOGWOOD		-	-	-	-	-	-	4	-	-	
WESTERN HAZEL		-	-	-	-	12	8	-	-	-	
OCEAN SPRAY		12	7	5	-	23	16	-	-	-	
BLACK TWINBERRY		-	-	-	-	-	-	2	-	-	
TALL OREGON GRAPE		18	10	8	-	-	-	-	-	-	
PACIFIC CRAB APPLE		-	-	-	-	-	-	2	-	-	
PACIFIC WAX MYRTLE		6	3	-	-	-	-	-	-	-	
OSO BERRY		-	-	5	-	23	16	-	-	-	
MOCK ORANGE		12	7	8	-	23	16	-	-	-	
PACIFIC NINEBARK		12	7	8	-	23	16	2	-	-	
RED FLOWERING CURRANT		12	7	8	-	23	16	-	-	-	
NOOTKAROSE		6	3	-	-	23	16	-	-	-	
CLUSTERED ROSE		-	-	-	-	-	-	4	-	-	
SITKA WILLOW		-	-	-	-	-	-	4	-	-	
SNOWBERRY		18	10	11	-	35	25	4	-	-	
WINGED EUONYMUS		-	-	-	-	-	-	-	-	-	
Low Shrubs											
SALAL		21	-	14	-	-	-	-	-	-	
MAHONIA REPENS		35	45	23	55	-	-	-	-	-	6
SWORD FERN		28	-	18	22	-	-	-	-	-	3
KELSEY DWARF DOGWOOD		28	45	18	33	-	-	-	-	-	4
DAYLILY		28	22	18	33	-	-	-	-	-	4
LAVENDER 'HIDCOTE'		-	22	-	22	-	-	-	-	-	4
LIME MOUND SPIREA		-	45	-	44	-	-	-	-	-	5
DAVIDS VIBURNUM		-	45	-	11	-	-	-	-	-	
Other Items											
MITIGATION CLEAR & GRUB - ACRE		-	-	-	-	0.291	0.093	0.014	-	-	
HERBICIDE TREATMENT - SY		-	-	-	-	-	-	70	-	-	
SOIL AMENDMENT - ACRES		0.086	0.062	0.043	0.027	0.291	0.093	-	0.046	0.003	
TOPSOIL TYPE A- 6" DEPTH - CY		70	50	35	22	-	-	-	-	-	3
WET NATIVE SEEDING - SY		-	-	-	-	-	-	-	223	-	
WOOD CHIP MULCH - CY		35	25	17	11	117	38	6	-	-	1
HABITAT BRUSH PILE		-	-	-	-	3	1	-	-	-	
HABITAT LOG		-	-	-	-	5	2	1	-	-	



QUANTITY TAB -FOR SHEET LA8-		QUANTITY BY AREA						
Planting Areas → Area SF →		LS19	LS20	S11	S12	LAWN	WET SEED	
Shrubs		348	1707	823	904	803	2053	
VINE MAPLE		-	-	-	-	4	-	-
WESTERN SERVICEBERRY		-	-	-	4	-	-	-
TALL OREGON GRAPE		-	-	2	4	-	-	-
RED FLOWERING CURRANT		-	-	2	5	-	-	-
CLUSTERED ROSE		-	-	2	-	-	-	-
SNOWBERRY		-	-	2	-	-	-	-
WINGED EUONYMUS		-	-	-	3	-	-	-
Low Shrubs								
SALAL		19	32	-	8	-	-	-
MAHONIA REPENS		19	79	30	-	-	-	-
SWORD FERN		26	32	18	8	-	-	-
KELSEY DWARF DOGWOOD		-	47	-	25	-	-	-
DAYLILY		-	63	24	-	-	-	-
LAVENDER 'HIDCOTE'		-	-	12	13	-	-	-
LIME MOUND SPIREA		-	32	12	13	-	-	-
DAVIDS VIBURNUM		-	32	24	17	-	-	-
Other Items								
SOIL AMENDMENT - ACRES		0.008	0.039	0.019	0.021	-	0.047	
TOPSOIL TYPE A- 6" DEPTH - CY		6	32	15	17	15	-	
WET NATIVE SEEDING - SY		-	-	-	-	-	-	228
SEEDED LAWN - SY		-	-	-	-	89	-	
WOOD CHIP MULCH - CY		3	16	8	8	-	-	-

QUANTITY TAB -FOR SHEET LA9-		QUANTITY BY AREA							
Planting Areas → Area SF →		S13	S14	S15	LS21	S16	LAWN	WET SEED	
Trees		1879	853	4909	308	244	468	1150	
BIG LEAF MAPLE		-	-	8	-	-	-	-	-
DOUGLAS FIR		-	-	8	-	-	-	-	-
WESTERN RED CEDAR		-	-	8	-	-	-	-	-
WHITE WONDER DOGWOOD		3	2	8	-	-	-	-	-
JAPANESE FLOWERING CHERRY		-	-	-	-	2	-	-	-
EXCELSA CEDAR		3	2	8	-	-	-	-	-
Shrubs									
VINE MAPLE		6	-	16	-	-	-	-	-
WESTERN SERVICEBERRY		6	-	-	-	-	-	-	-
TALL OREGON GRAPE		9	2	25	-	-	-	-	-
PACIFIC WAX MYRTLE		9	2	16	-	-	-	-	-
MOCK ORANGE		-	-	16	-	-	-	-	-
PACIFIC NINEBARK		9	2	16	-	-	-	-	-
RED FLOWERING CURRANT		9	2	16	-	-	-	-	-
NOOTKAROSE		-	-	16	-	-	-	-	-
SNOWBERRY		13	2	25	-	4	-	-	-
WINGED EUONYMUS		-	-	16	-	-	-	-	-
Low Shrubs									
SALAL		10	17	14	6	3	-	-	-
MAHONIA REPENS		17	28	23	14	6	-	-	-
SWORD FERN		14	22	18	14	5	-	-	-
KELSEY DWARF DOGWOOD		14	22	18	6	5	-	-	-
DAYLILY		-	22	18	-	5	-	-	-

PATH: U:\P50\Projects\Clients\1521-KingCo\554-1521-075-ELST\99Sves\CADD\Phase 19\T03 Csh\Draw-Phase2\LAYOUT: LD1 PLOTTED BY: purgabut DATE: Monday, June 14, 2021 5:53:08 PM

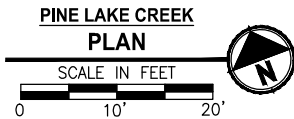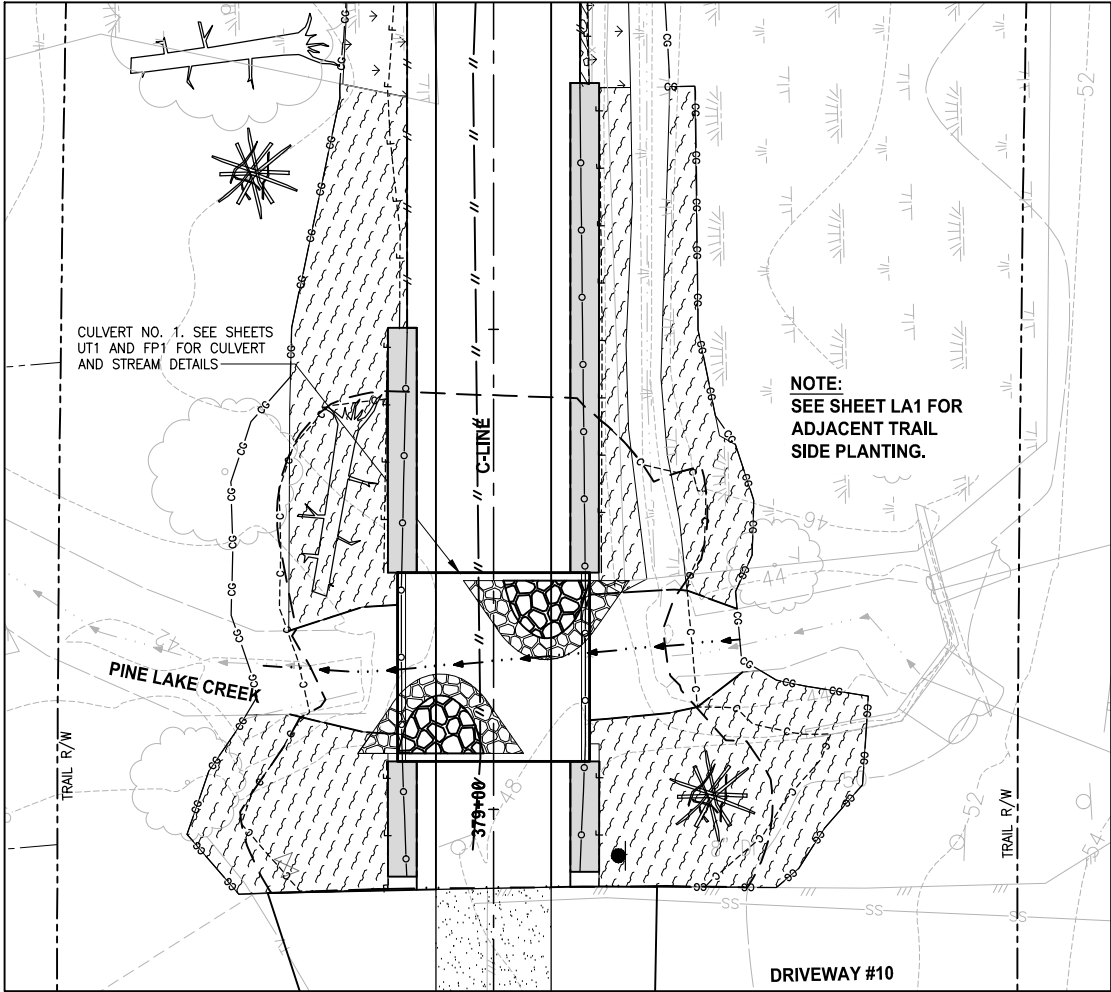

QUANTITY TAB -FOR THIS SHEET-		QUANTITY BY AREA	
Planting Areas →		Pine Lake Creek	Stream #0155
Trees	Area SF →	1801	1141
BIG LEAF MAPLE		2	-
OREGON ASH		-	2
SITKA SPRUCE		1	2
SHORE PINE		2	-
BITTER CHERRY		2	-
DOUGLAS FIR		1	-
PACIFIC WILLOW		-	2
SCOUERS WILLOW		1	-
WESTERN RED CEDAR		1	2
Shrubs			
VINE MAPLE		6	4
WESTERN SERVICEBERRY		6	-
RED-TWIG DOGWOOD		-	9
WESTERN HAZEL		3	-
OCEAN SPRAY		6	-
BLACK TWINBERRY		-	4
PACIFIC CRAB APPLE		-	4
OSO BERRY		6	-
MOCK ORANGE		6	-
PACIFIC NINEBARK		6	4
RED FLOWERING CURRANT		6	-
NOOTKA ROSE		6	-
CLUSTERED ROSE		-	9
SITKA WILLOW		-	9
SNOWBERRY		9	-
Low Shrubs			
SALAL		11	-
MAHONIA REPENS		11	-
SWORD FERN		11	-
Other Items			
MITIGATION CLEAR & GRUB - ACRE		-	-
SOIL AMENDMENT - ACRES		0.041	0.026
TOPSOIL TYPE A-6" DEPTH - CY		33	21
WOOD CHIP MULCH - CY		17	11
HABITAT BRUSH PILE		1	1
HABITAT LOG		1	1

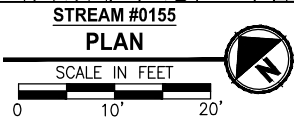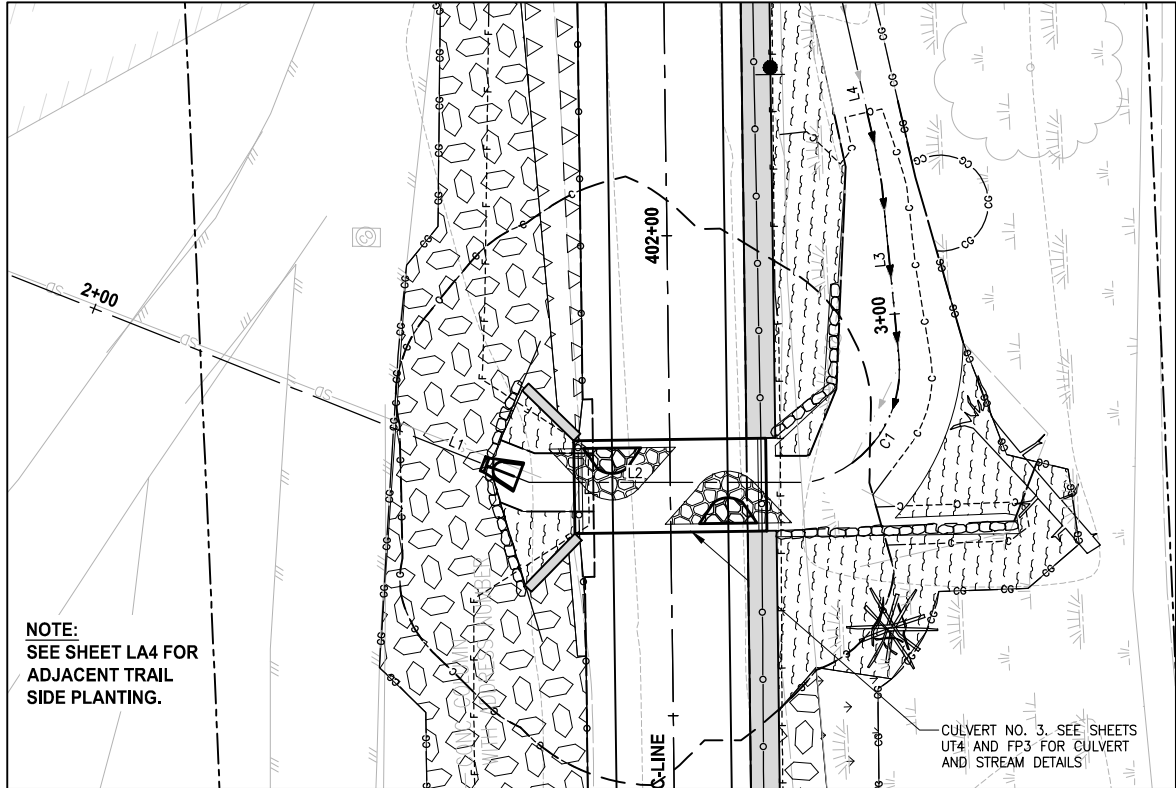


LANDSCAPE CONSTRUCTION NOTES:

- MITIGATION CLEARING AND GRUBBING. CLEAR ALL UNWANTED VEGETATION AND GRUB ROOTS IN PLANTING AREA. REMOVE AND DISPOSE CLEARED VEGETATION LEAVING SOIL IN PLACE.
- HERBICIDE TREATMENT. TREAT UNWANTED VEGETATION IN PLANTING AREA WITH A NON-SELECTIVE HERBICIDE. MOW, CLEAR AND DISPOSE OF ALL UNWANTED VEGETATION. WAIT TO SEE REGROWTH AND TREAT WITH HERBICIDE A SECOND TIME. SEE SPECIFICATIONS FOR ADDITIONAL REQUIREMENTS.
- SOIL AMENDMENT. PLACE 3" SOIL AMENDMENT AND TILL INTO SOIL TO A DEPTH OF 10" THROUGHOUT ENTIRE PLANTING AREA. SEE DETAIL 6 ON SHEET LD1.
- TOPSOIL A. PLACE 6" LAYER TOPSOIL OVER THE ENTIRE SURFACE OF PLANTING AREA.
- WOOD CHIP MULCH. PLACE 3" LAYER WOOD CHIP MULCH OVER THE ENTIRE SURFACE OF THE AREA PLANTED.

GENERAL NOTES:

- SEE SHEETS LD1 AND LD2 FOR ADDITIONAL PLANTING NOTES, DETAILS AND REQUIREMENTS. SEE SHEETS LD3 AND LD4 FOR MITIGATION AREA REQUIREMENTS.
- CONTRACTOR SHALL SETBACK PLANTINGS FROM OTHER OBJECTS AS PROVIDED IN THE PLANT MATERIAL SETBACK CHART ON SHEET LD1.
- PLACE 4" TOPSOIL AND SEED ALL DISTURBED AREAS OUTSIDE OF WETLANDS WITH WILDFLOWER SEED MIX, UNLESS OTHERWISE DESIGNATED FOR PLANTING. TEMPORARY DISTURBANCE OF WETLAND AREAS SHALL BE RESTORED WITH WET NATIVE SEED OR AS DIRECTED BY OWNERS REPRESENTATIVE.

LEGEND:

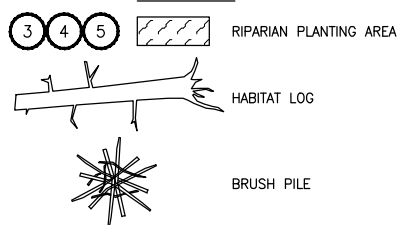

CONFORMED DRAWINGS



Parametrix
ENGINEERING · PLANNING · ENVIRONMENTAL SCIENCES

719 2ND AVENUE, SUITE 200 | SEATTLE, WA 98104
P 206.394.3700
WWW.PARAMETRIX.COM

PROJECT NAME
**EAST LAKE SAMMAMISH
MASTER PLAN TRAIL
SOUTH SAMMAMISH SEGMENT B - PHASE 2**
SAMMAMISH, WA

PLANTING DETAILS

CITY OF SAMMAMISH APPROVAL	
City Engineer	Date
Community Development	Date

SHEET NO.
153 OF 213

LD1