
## LAKE TO SOUND TRAIL - SEGMENT C

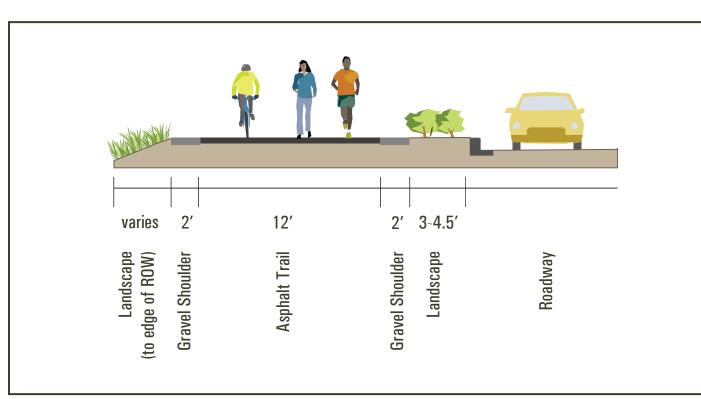





The trail location on the south side of the road will require a few feet of ROW acquisition, eliminate some shrubs lining the road, and eliminate shoulder parking.




The existing roads will be vacated. Motor vehicles will have to continue through the intersection of S 200th Street and Des Moines Memorial Drive. The additional traffic is expected to increase delay at the intersection by an additional 6 seconds.




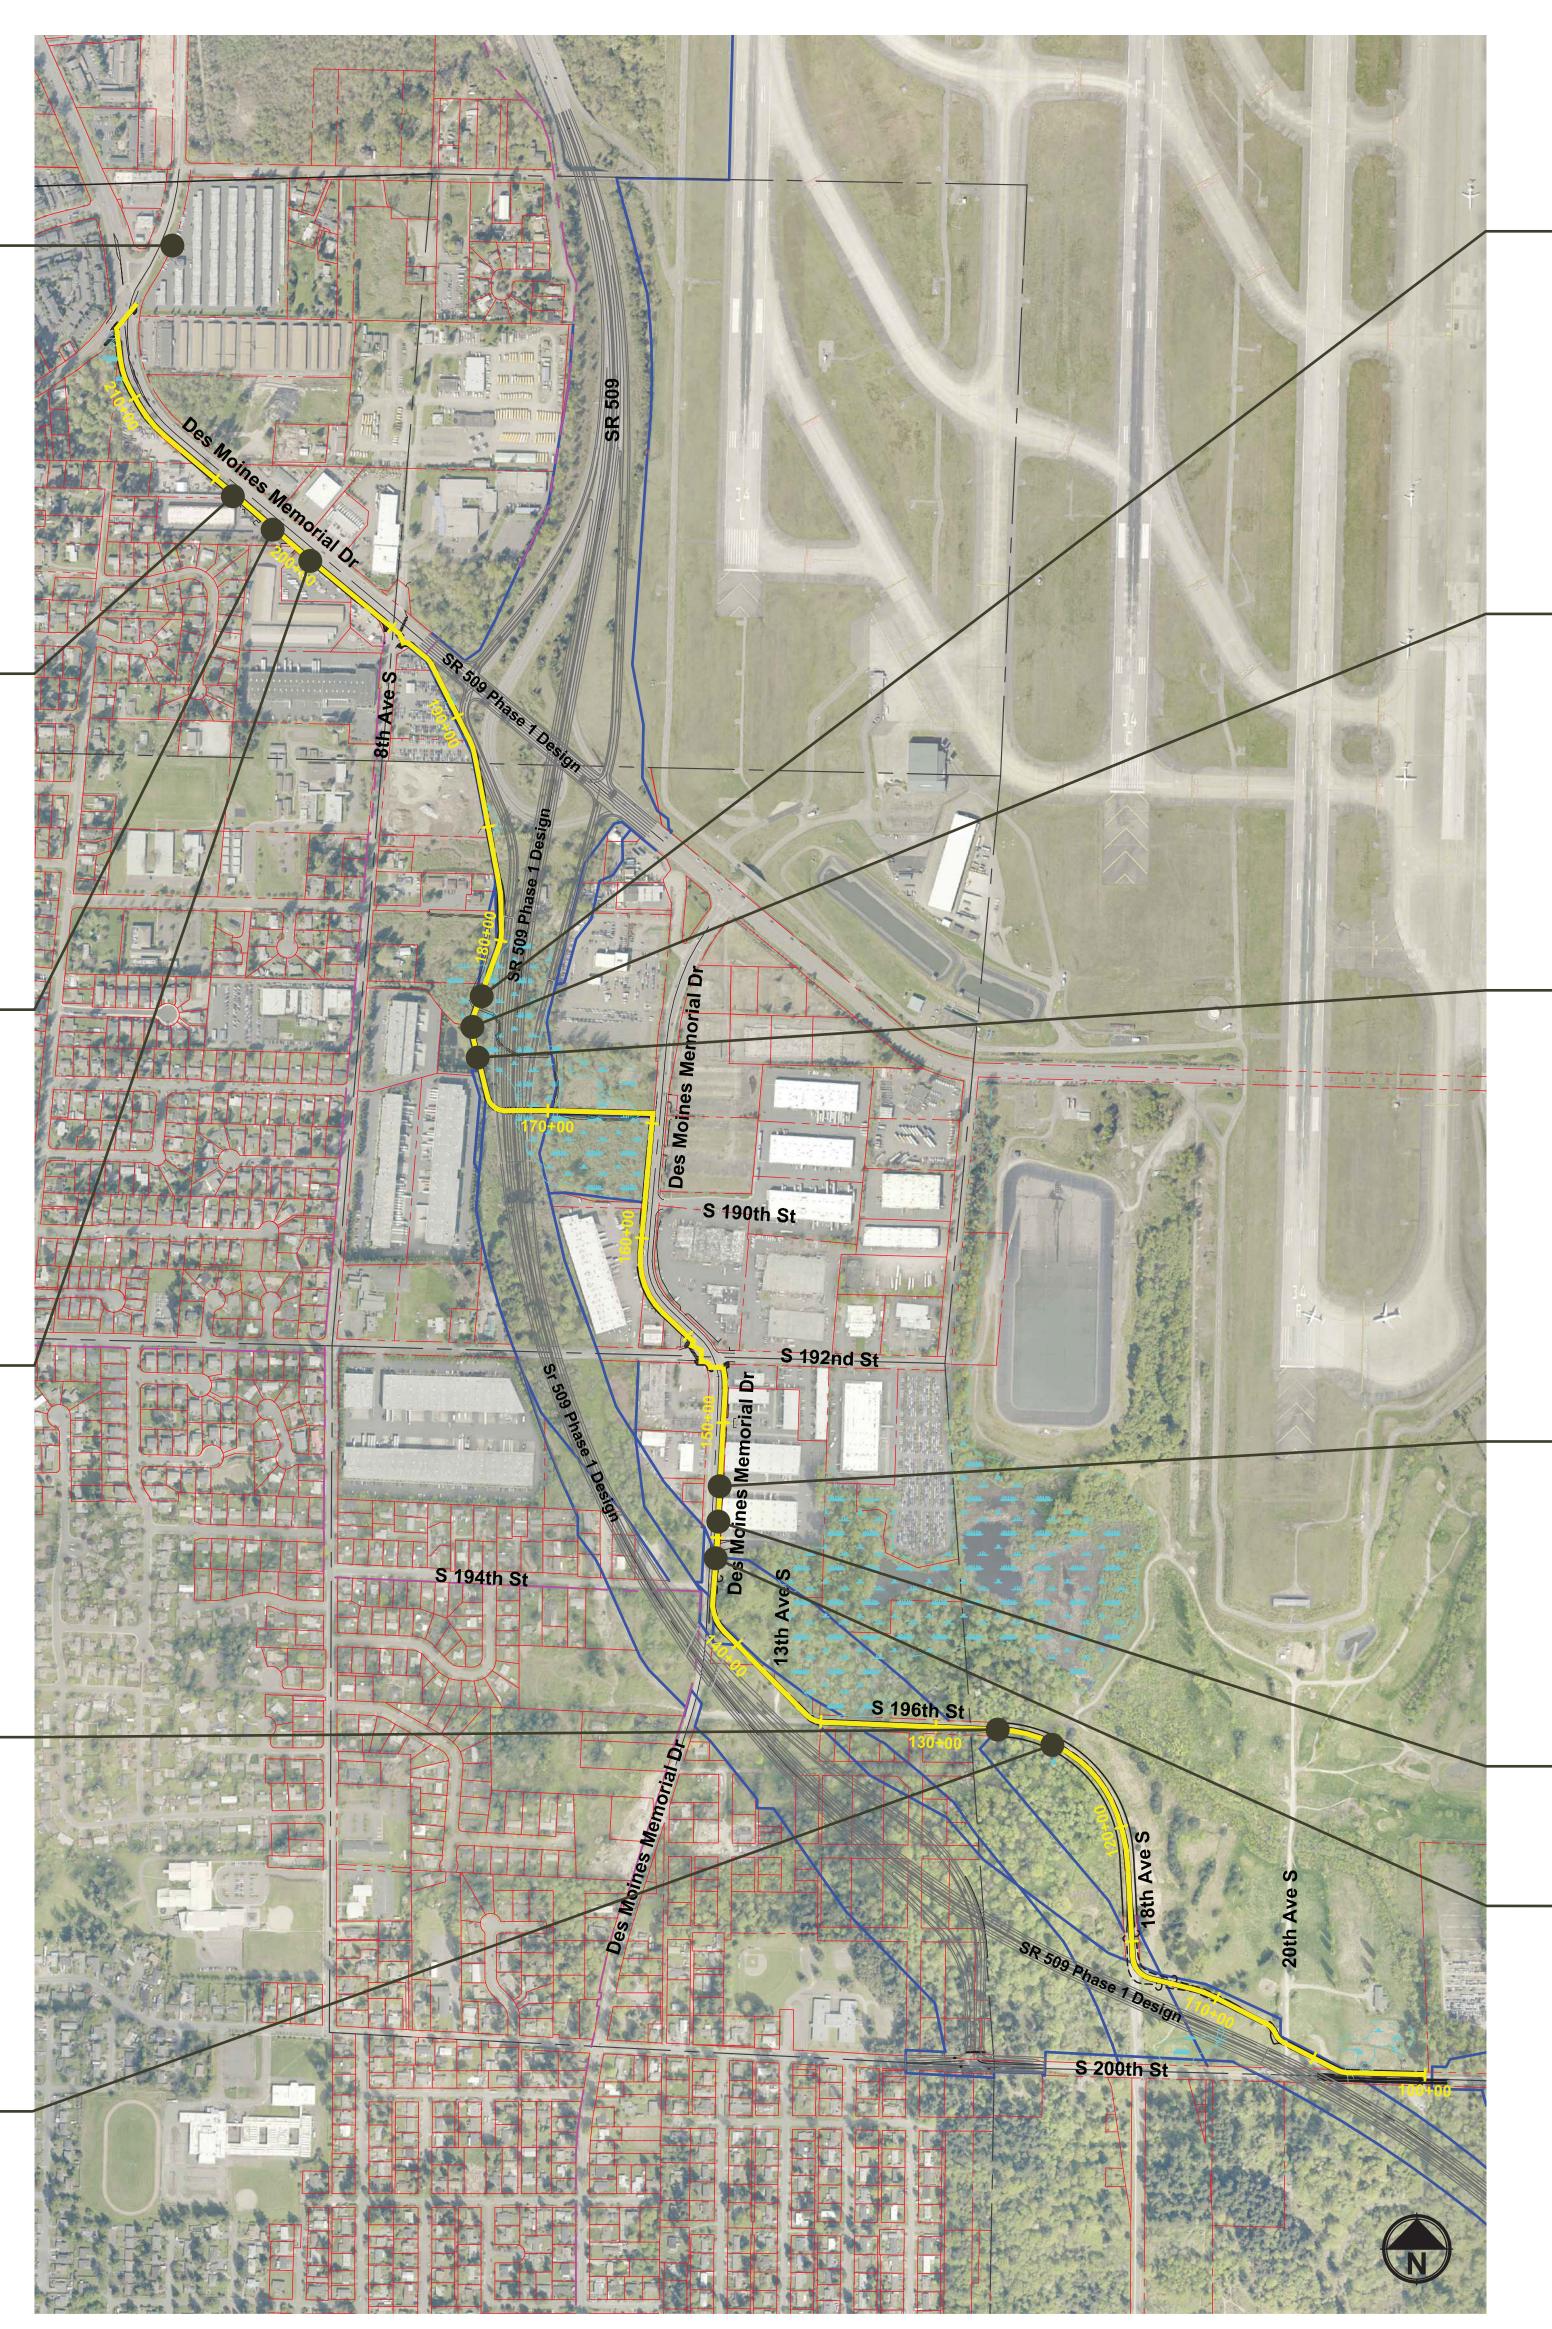

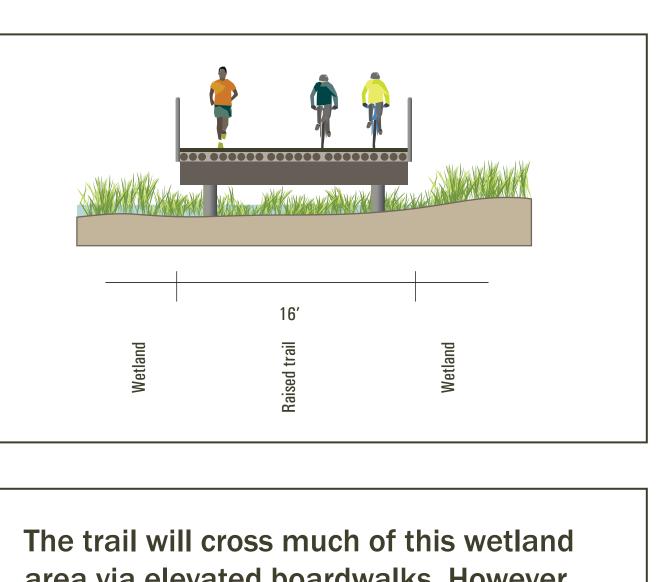

The trail will cross much of this wetland area via elevated boardwalks. However, the project will still result in some wetland fill, as well as wetland buffer and stream impacts.

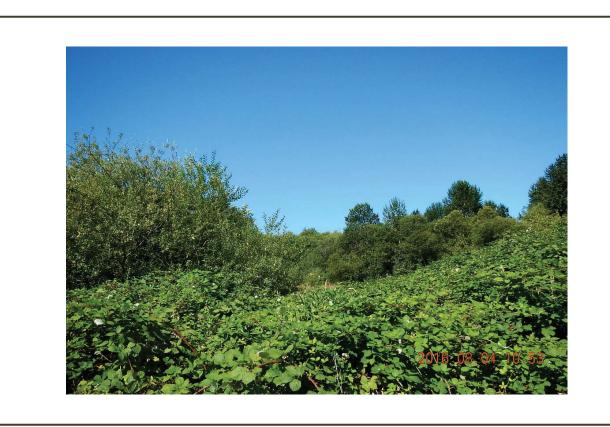

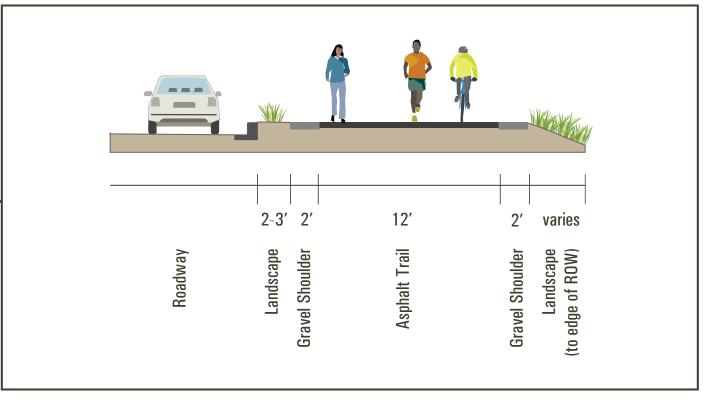

The trail location on the east side of the road will eliminate street trees and occur in close proximity to adjacent businesses.



