

For Permitting Use

Received Date _____

Max. Impervious Surface Allowed _____

Max. Bldg. Height Allowed _____

Min. Bldg. setback from Street _____

Min. Garage setback from Street _____

Min. Bldg. setback from Interior _____

Signature _____

Date _____

Building Approval

Signature _____

Date _____

Engineering / Drainage Approval

Signature _____

Date _____

Critical Areas Approval

Signature _____

Date _____

Clearing / Grading Approval


Signature _____

Date _____

Fire Approval

Signature _____

Date _____

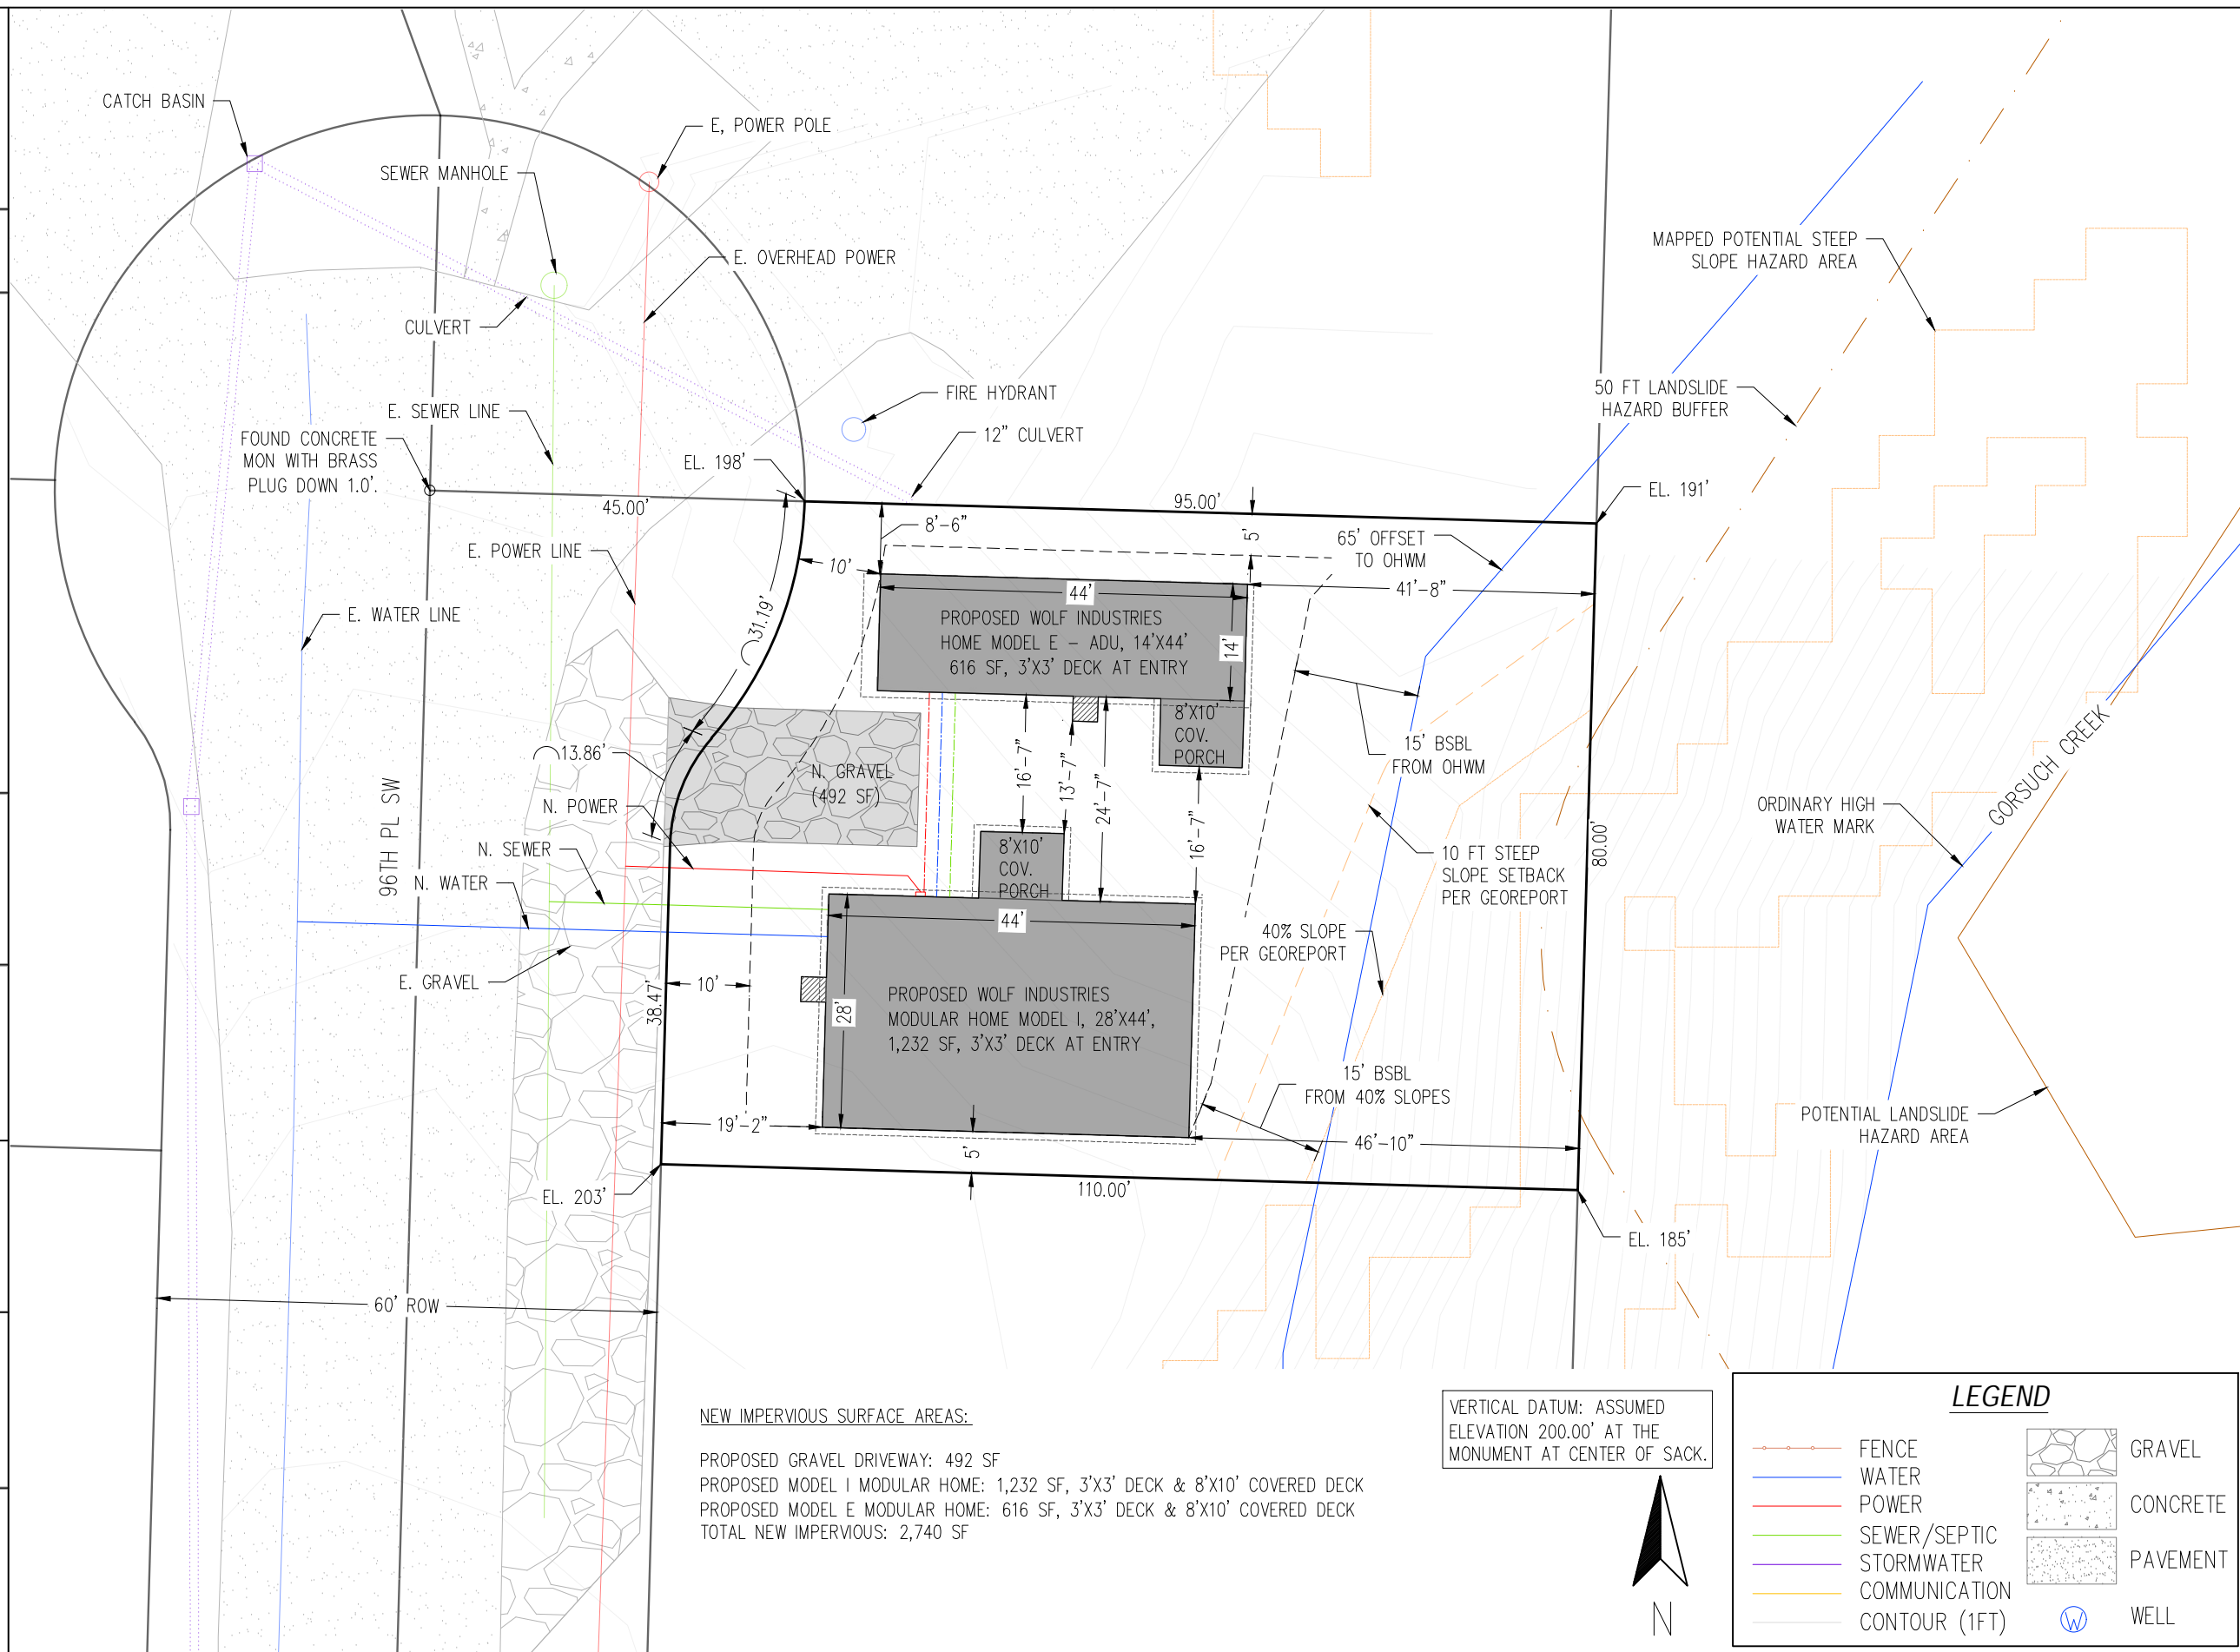

NEW IMPERVIOUS SURFACE AREAS:
 PROPOSED GRAVEL DRIVEWAY: 492 SF
 PROPOSED MODEL I MODULAR HOME: 1,232 SF, 3'x3' DECK & 8'x10' COVERED DECK
 PROPOSED MODEL E MODULAR HOME: 616 SF, 3'x3' DECK & 8'x10' COVERED DECK
 TOTAL NEW IMPERVIOUS: 2,740 SF

VERTICAL DATUM: ASSUMED
 ELEVATION 200.00' AT THE
 MONUMENT AT CENTER OF SACK.



LEGEND

	FENCE		GRAVEL
	WATER		CONCRETE
	POWER		PAVEMENT
	SEWER/SEPTIC		WELL
	STORMWATER		
	COMMUNICATION		
	CONTOUR (1FT)		