

WASHINGTON

# MENSONIDES — PROVIDENCE DAIRY

WASTE STORAGE FACILITY (313)  
PUMPING PLANT (533)

UNITED STATES DEPARTMENT OF AGRICULTURE  
NATURAL RESOURCES CONSERVATION SERVICE  
CONDITIONS AND TERMS

The drawings, Construction and Materials Specifications, and Operation and Maintenance plan for the project are subject to revision and/or cancellation by the NRCS exactly 2 years from the date shown below in review and acceptance of the plans.

UTILITY STATEMENT

No representation is made as to the existence or nonexistence of any utility, public and/or private, buried or overhead, except as shown on the drawings. Where utilities are shown on the drawings, the location, depth and/or height are approximate. The exact location, depth and/or height must be determined by the utility company prior to any construction in the vicinity of the utility. **Washington State Law requires the contractor to call 811, "Call Before you Dig" 2 days prior to excavation activities.**

RESPONSIBILITY OF PERMITS

The NRCS does not assume any responsibility in the determination, application and/or securing of any necessary permits for the construction and operation of this project. All permits are the responsibility of the owner, operator and/or contractor.

REVIEW AND ACCEPTANCE


The drawings, Construction and Material Specifications for this project have been reviewed by me and are accepted for installation. I also acknowledge that any modifications implemented prior to review and approval by the NRCS may result in NRCS disapproval of this installation. I hereby acknowledge receipt of a copy(ies) of this plan.

INDEX OF DRAWINGS

SHEET NO.	TITLE
1.	COVER SHEET
2.	PLAN VIEW
3.	LAYOUT
4.	SECTION "A-A"

GENERAL NOTES

1. The attached NRCS Construction and Material Specifications are part of this plan and shall govern the installation of this project.
2. This project shall be constructed to the lines and grades shown in the drawings and detailed in the Construction Specifications.
3. The project will be operated and maintained as described in the Operation and Maintenance Plan prepared for this project.

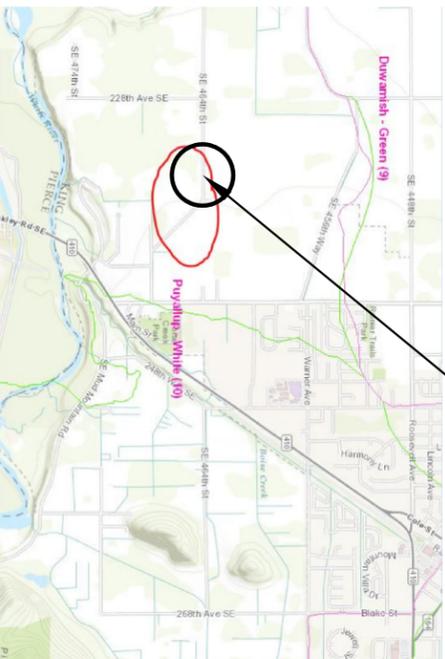

PROJECT LOCATION  
23423 SE 464th St.  
Enumclaw, WA. 98022


Designed	CC	Date	6/2024
Drawn	CC	Date	6/2024
Checked			
Approved			

**COVER SHEET**  
Providence Dairy  
King County, WA.




COOPERATOR/OWNER \_\_\_\_\_ DATE \_\_\_\_\_


PROJECT LOCATION  
 23423 SE 464th St.  
 Enumclaw, WA. 98022  
 Parcel 3420069035

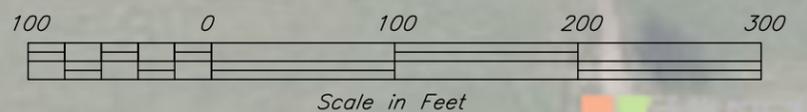

© 2024 Microsoft Corporation © 2024 Maxar ©CNES (2024) Distribution Airbus DS

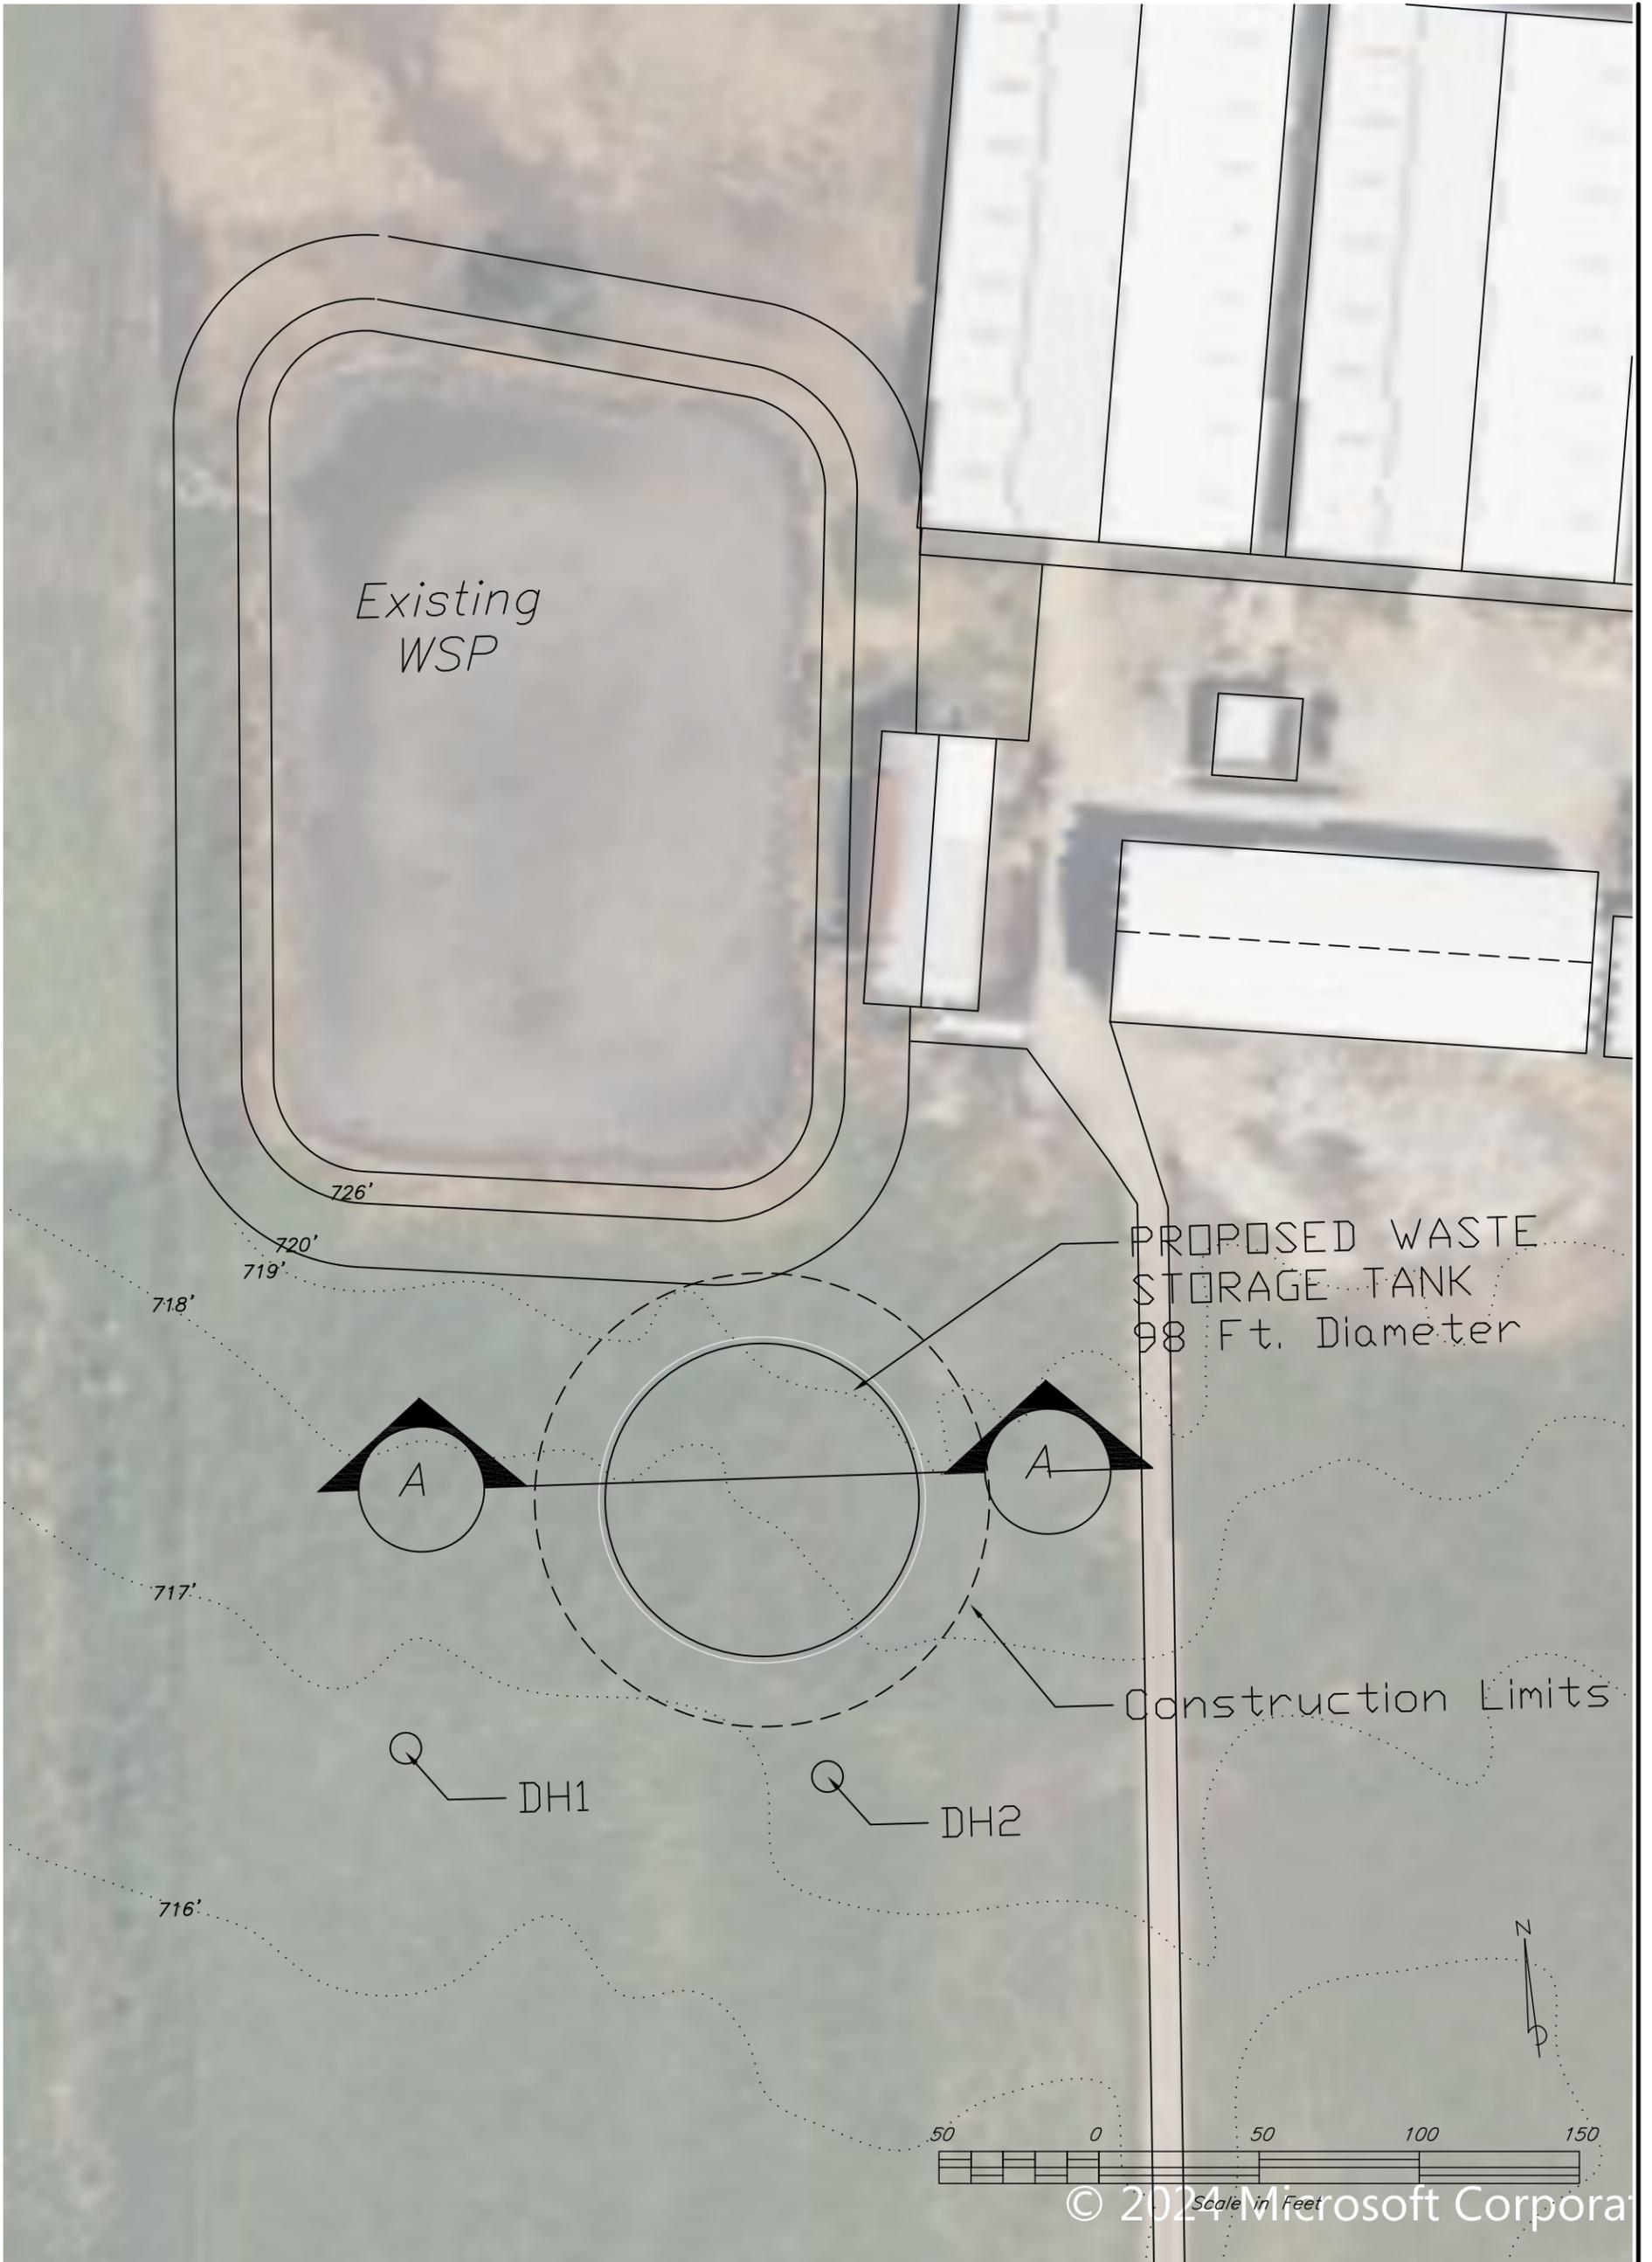

# SECTION "A-A"

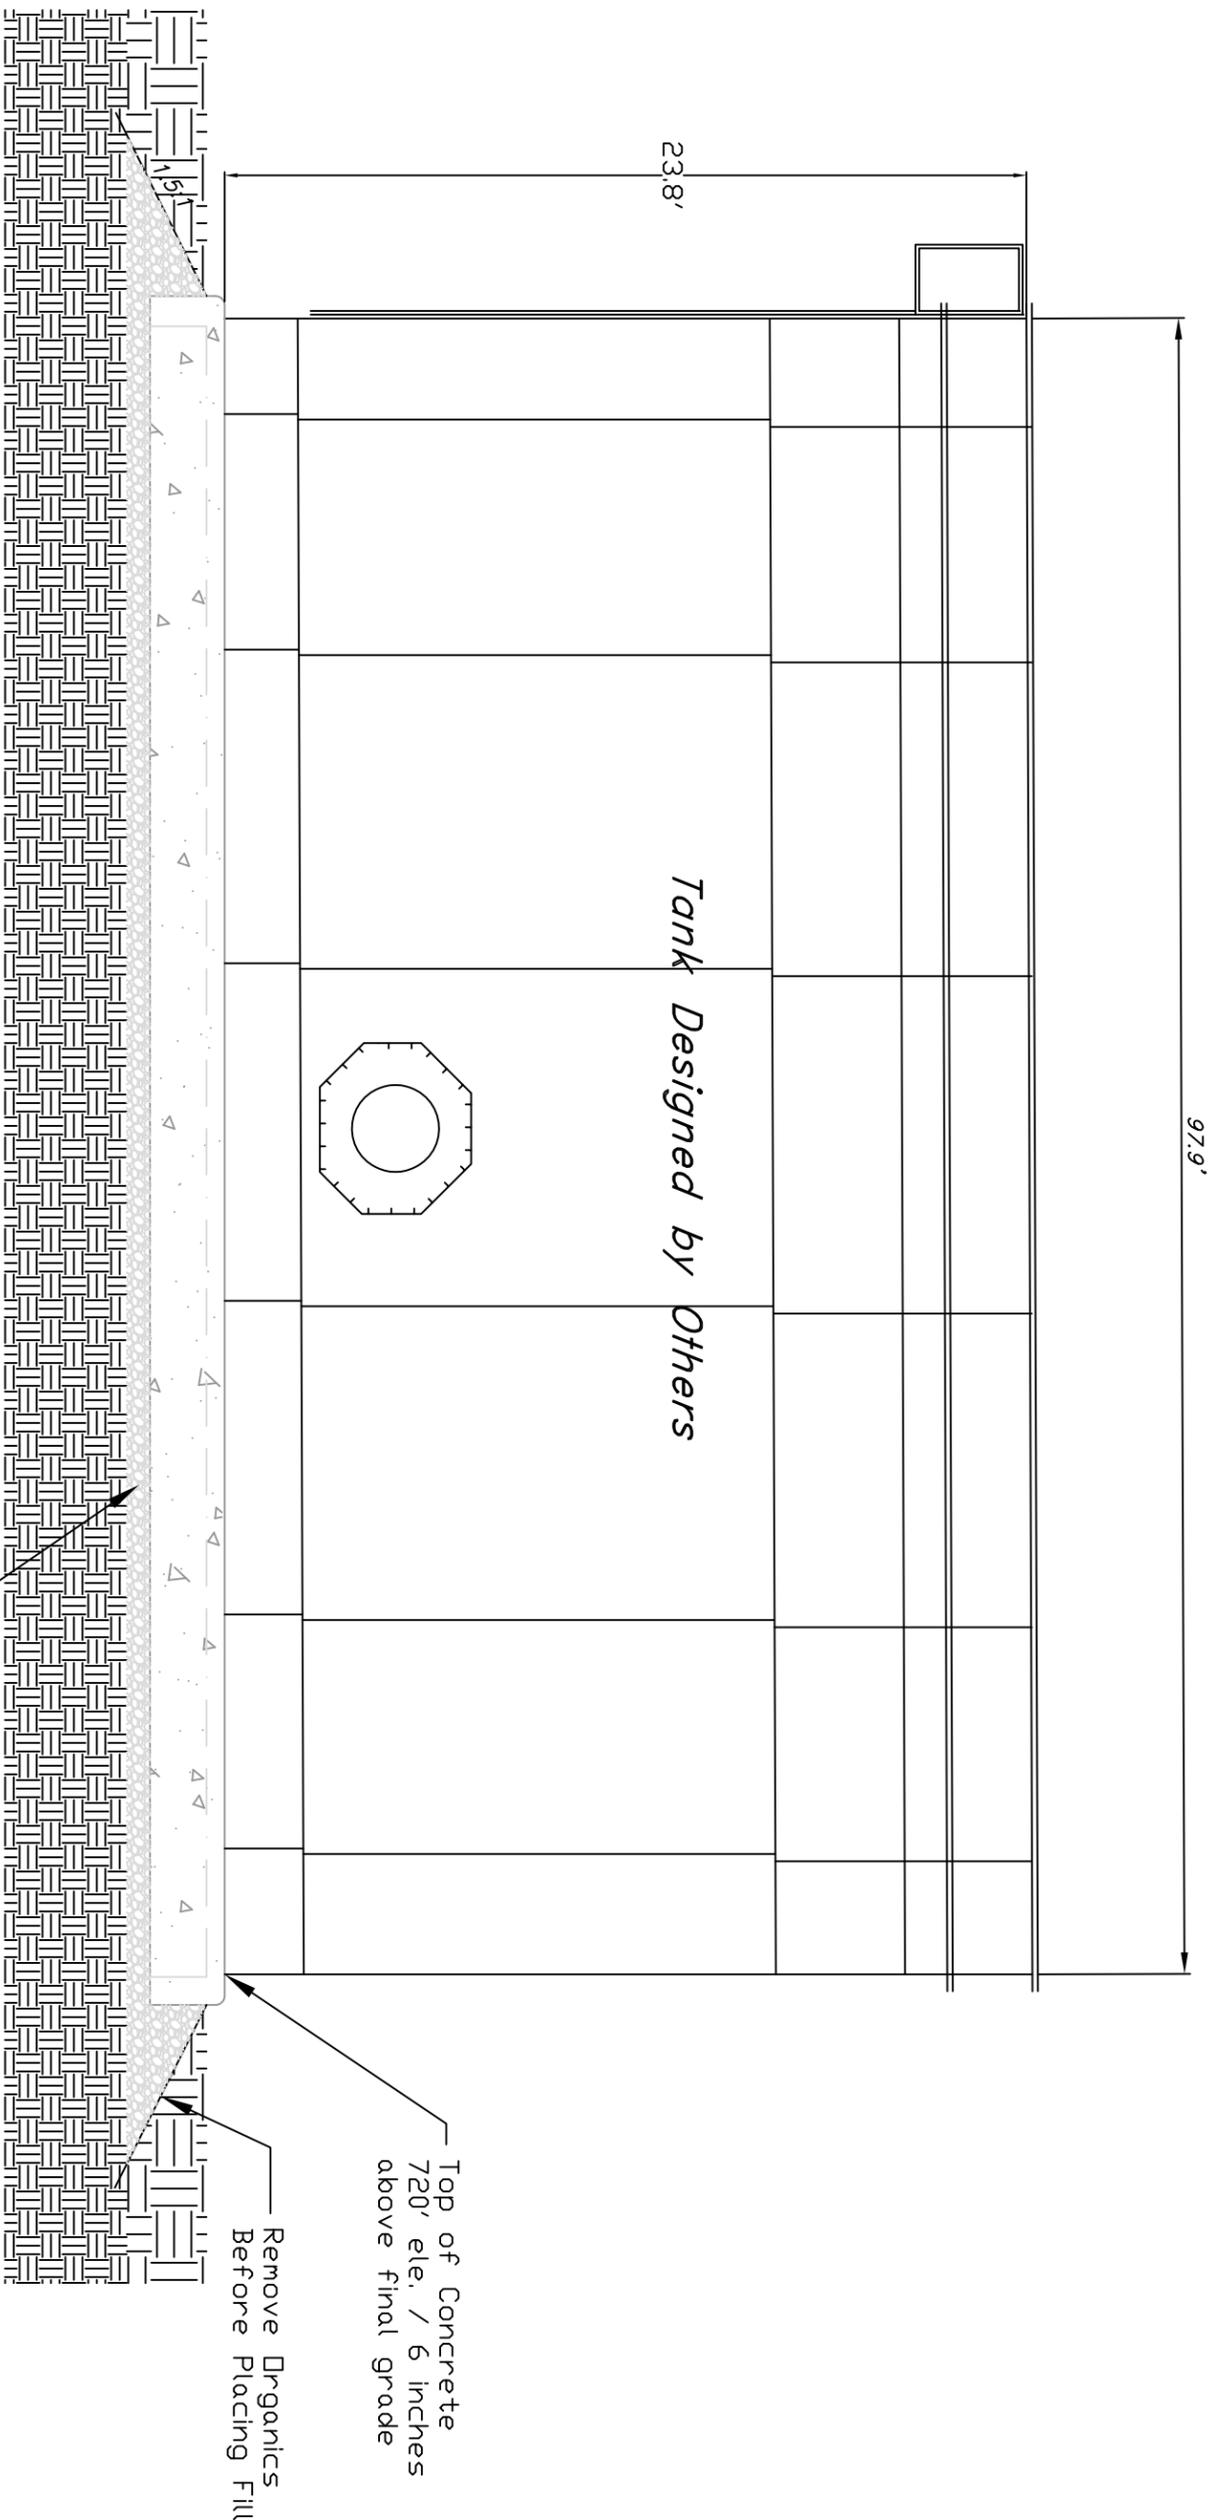

**CONSTRUCTION NOTES:**

1. In the tank foundation footprint, organic soils shall be removed.
2. Foundation fill material shall be GM or SM soils. Materials shall be approved by NRCS before placement.
3. Foundation fill material shall be placed in 8" loose lifts and compacted with construction equipment or a vibratory roller to 97% of the materials standard Proctor maximum dry density, per manufacturer's specifications for sitework.
4. NRCS shall be notified 2 days prior to the start of placement of any fill on site.
5. Topsoil shall be spread out after fill has been placed to create final grade.
6. All disturbed areas shall be seeded in accordance with the critical areas specification.

not to scale

Designed	CC	Date	6/2024
Drawn	CC	Date	6/2024
Checked			
Approved			

**SECTION A-A**  
Mensonides-Providence Dairy  
King County, WA.

