


NOTE:  
THIS IS NOT A SURVEY. ALL INFORMATION AND TRUE NORTH HAVE BEEN OBTAINED FROM EXISTING DRAWINGS AND JURISDICTIONAL GIS INFORMATION AND ARE APPROXIMATE.

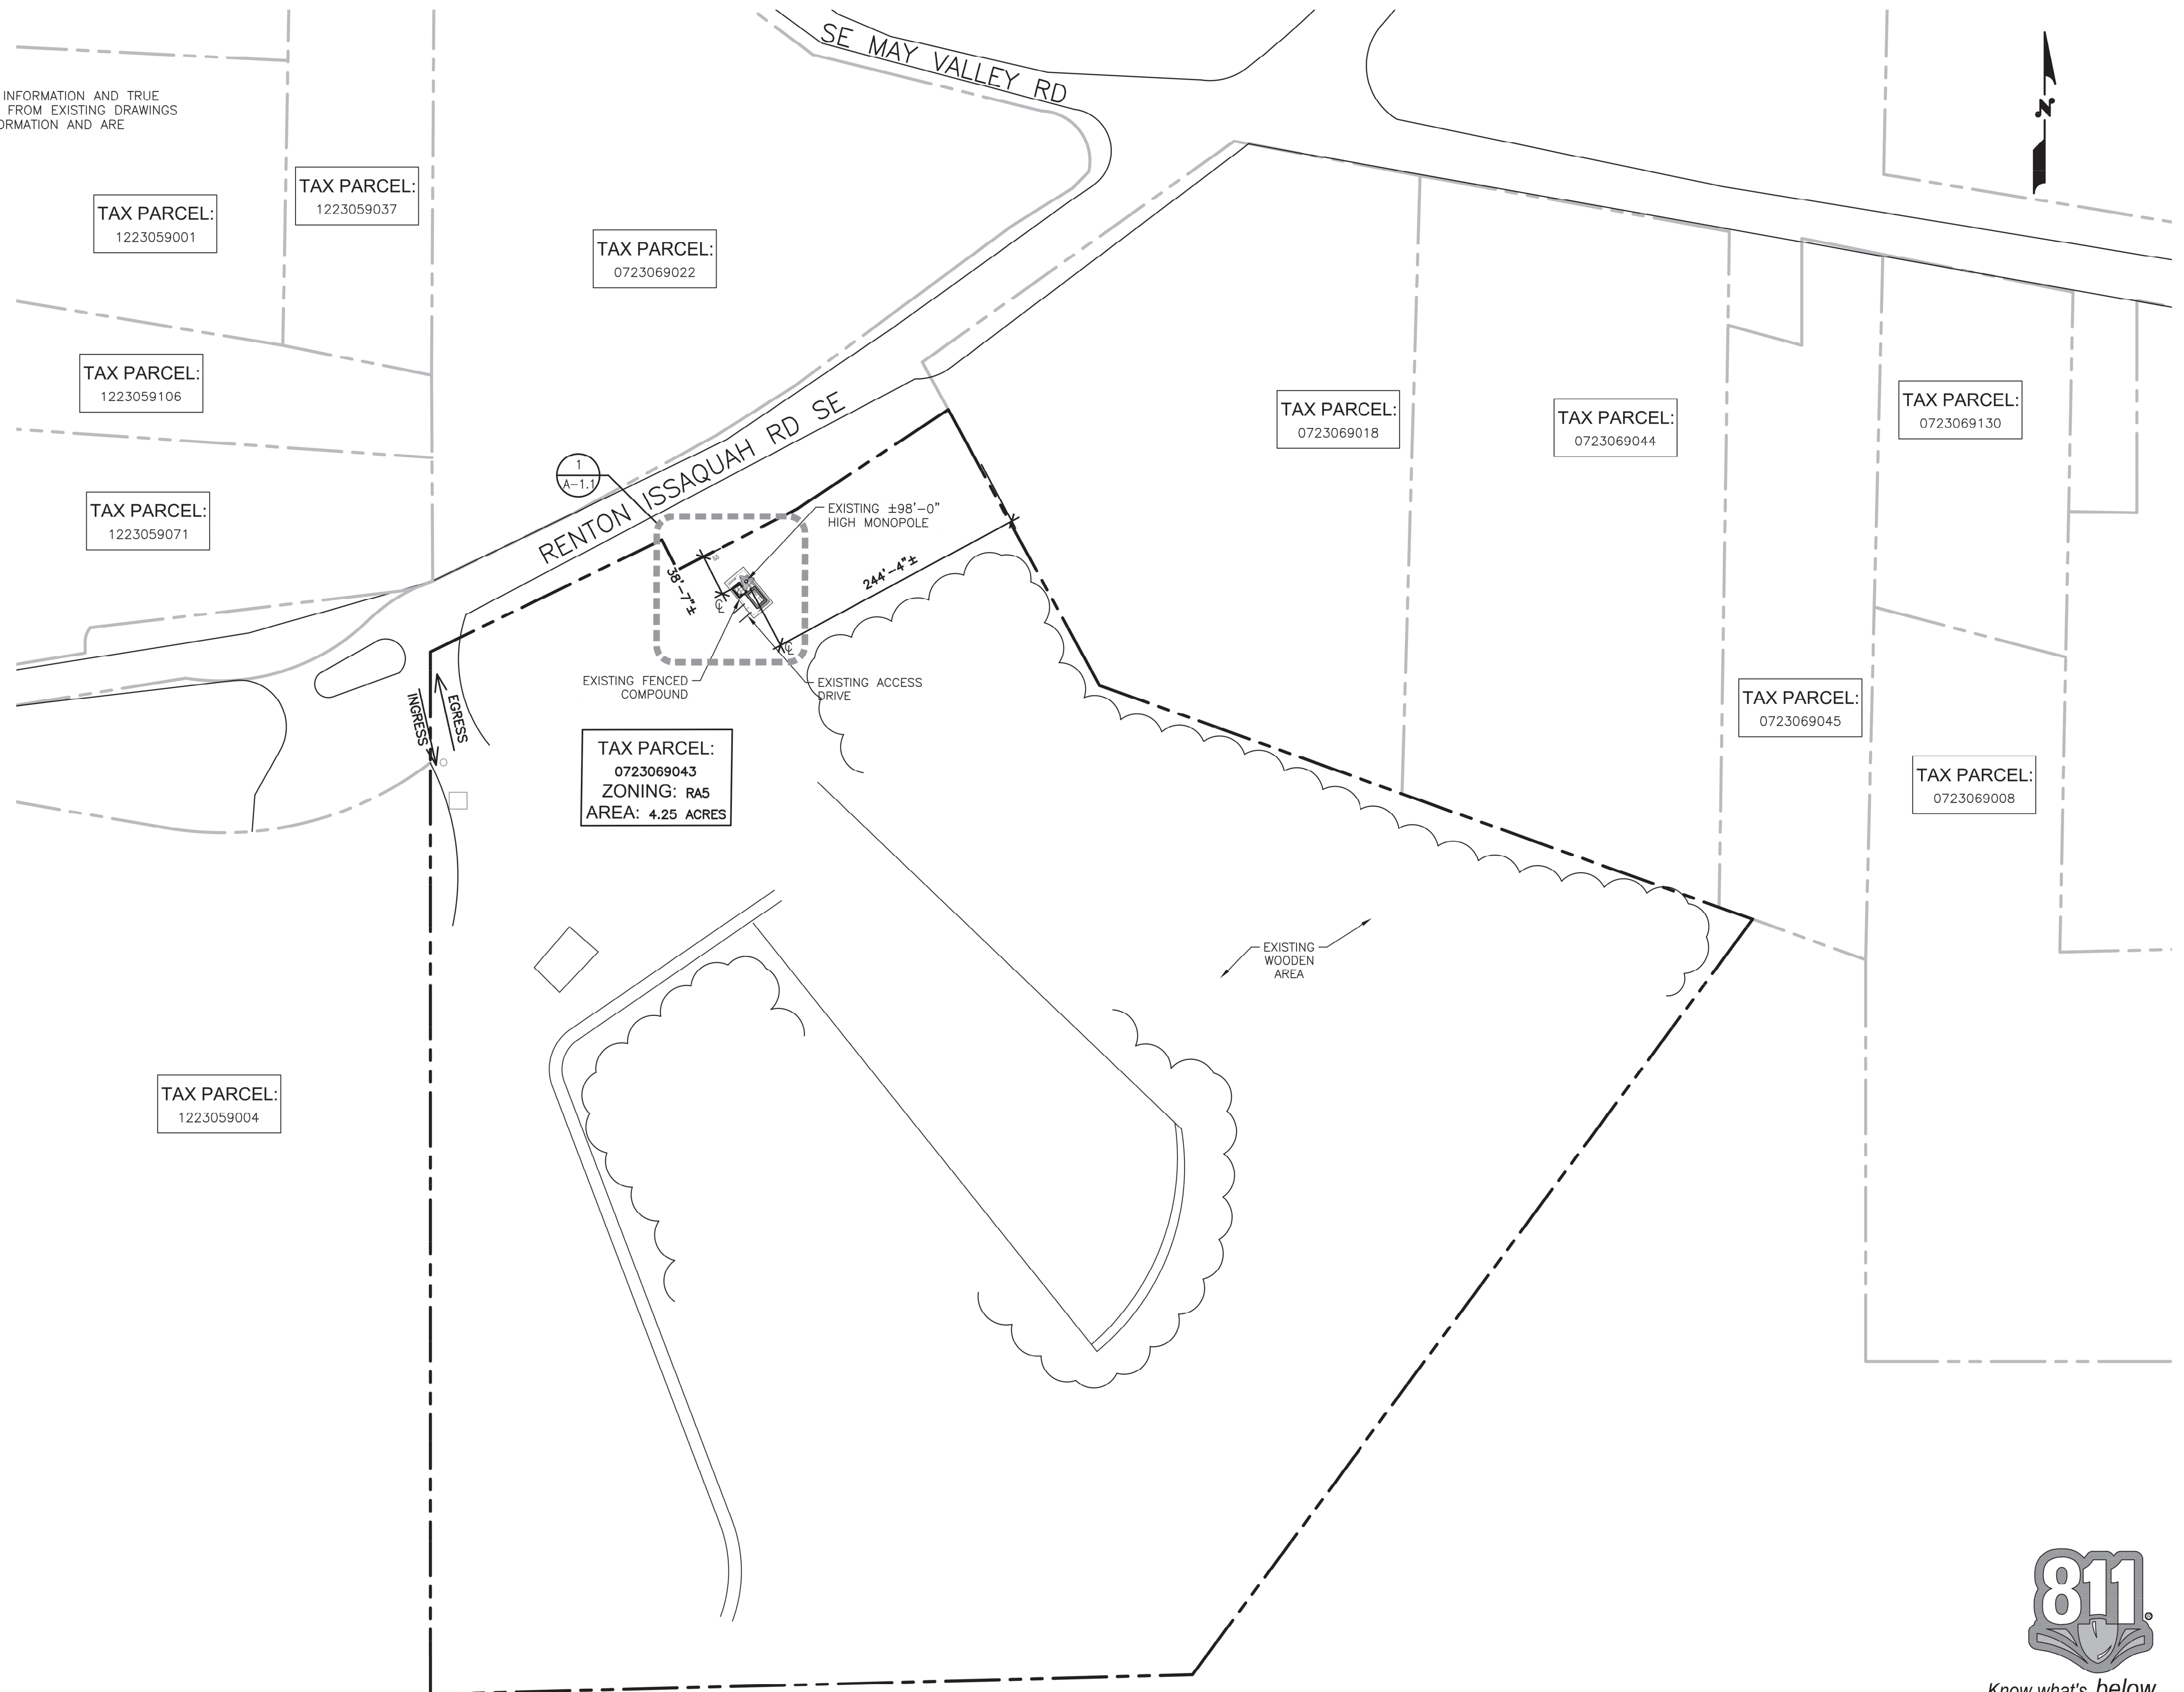

5701 SOUTH SANTA FE DRIVE  
LITTLETON, CO 80120



11490 BLUEGRASS PKWY  
LOUISVILLE, KY 40299

FOR REFERENCE PURPOSES ONLY

IT IS A VIOLATION OF LAW FOR ANY PERSON, UNLESS THEY ARE ACTING UNDER THE DIRECTION OF A LICENSED PROFESSIONAL ENGINEER, TO ALTER THIS DOCUMENT.

DRAWN BY: EW    CHECKED BY: EEW    APPROVED BY: MEP

RFDS REV #: ---

**CONSTRUCTION DOCUMENTS**

SUBMITTALS		
REV	DATE	DESCRIPTION
A	10/15/2021	ISSUED FOR REVIEW
0	10/27/2021	CONSTRUCTION

A&E PROJECT NUMBER  
**814266**

DISH Wireless L.L.C.  
PROJECT INFORMATION  
**SESEA00085A**  
18011 SE RENTON -  
ISSAQUAH ROAD  
RENTON, WA 98027

SHEET TITLE  
**SITE SURVEY**

SHEET NUMBER  
**A-1**



Know what's below.  
Call before you dig



**SITE SURVEY**

NO SCALE

1