


Revisions	Date	By

Date	04-02-20
Scale	AS NOTED
Project #	4267
Sheet #	L-1

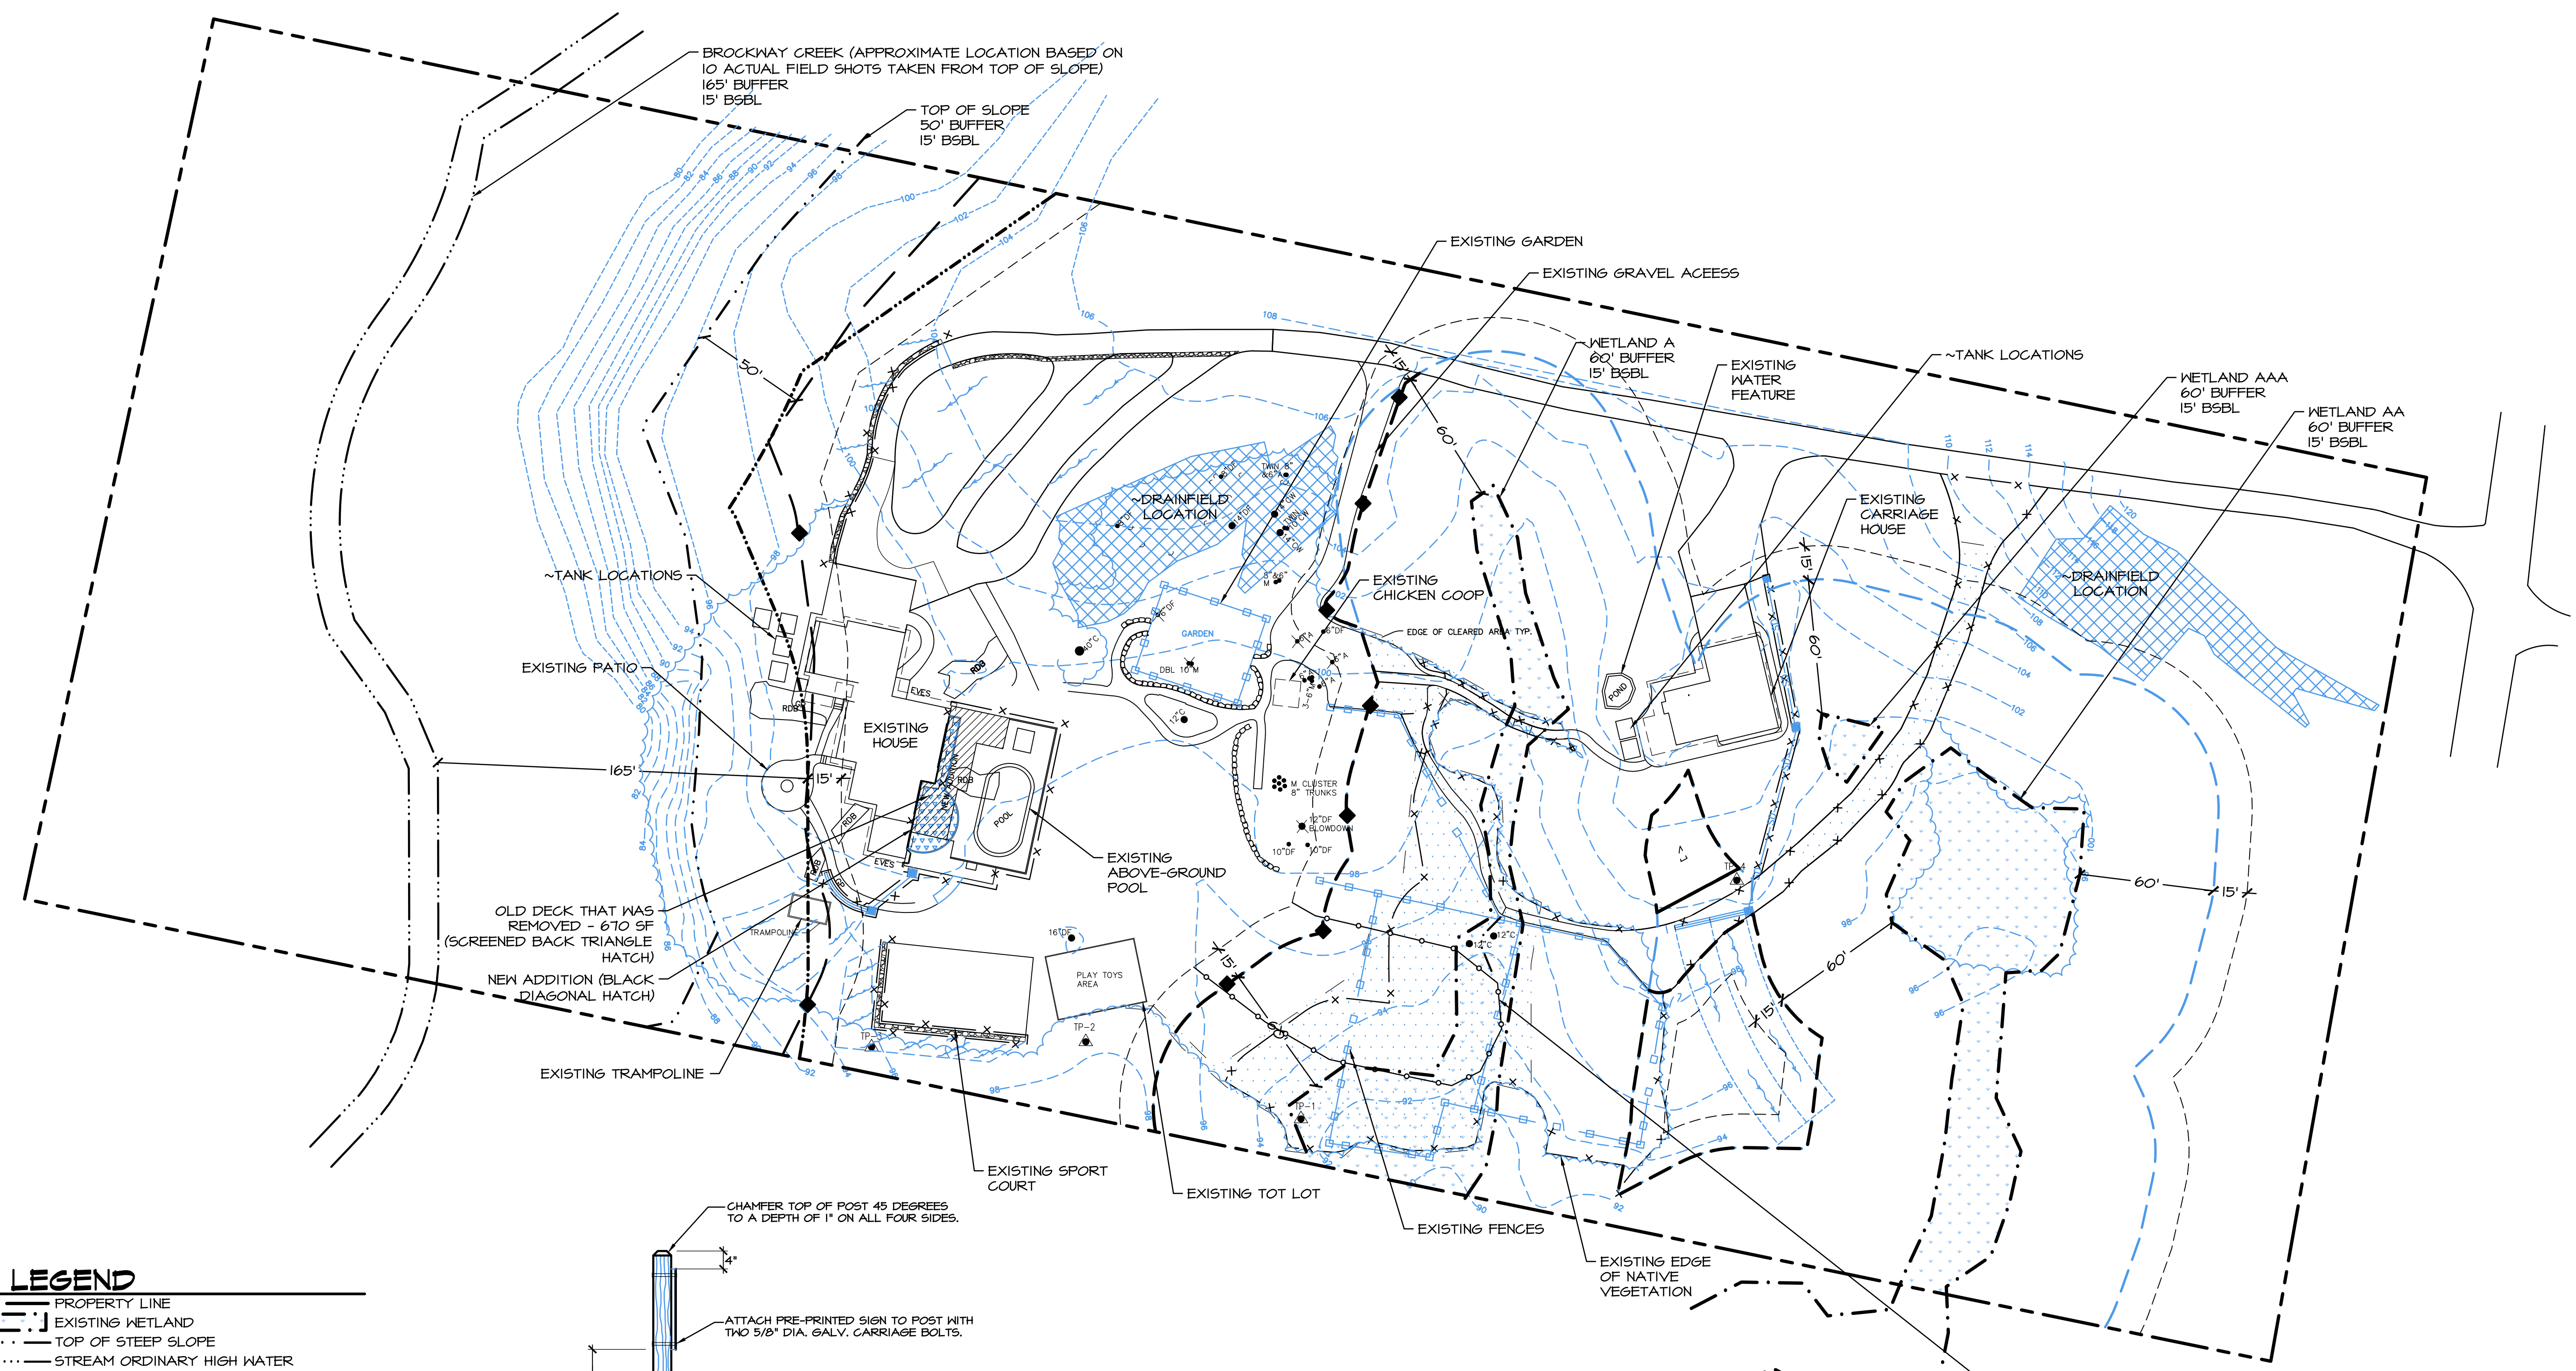


PLAN LEGEND


- PROPERTY LINE
- - - - - EXISTING WETLAND
- - - - - TOP OF STEEP SLOPE
- STREAM ORDINARY HIGH WATER
- 60' WETLAND BUFFER
- 165' STREAM BUFFER
- 50' STEEP SLOPE BUFFER
- - - - - PROPOSED BUFFER
- - - - - PROPOSED 15' BSBL
- x - x - CLEARING LIMITS
- ◆ NGPA SIGN LOCATION - 50' O.C.

SHEET INDEX

SHEET NUMBER	SHEET TITLE
L-1	OVERVIEW PLAN
L-2	RESTORATION PLAN FOR CLEARING VIOLATION
L-3	IMPACT AND MITIGATION PLAN FOR CURRENT PROPOSAL
L-3	PLANTING PLAN, DETAILS & SPECIFICATIONS

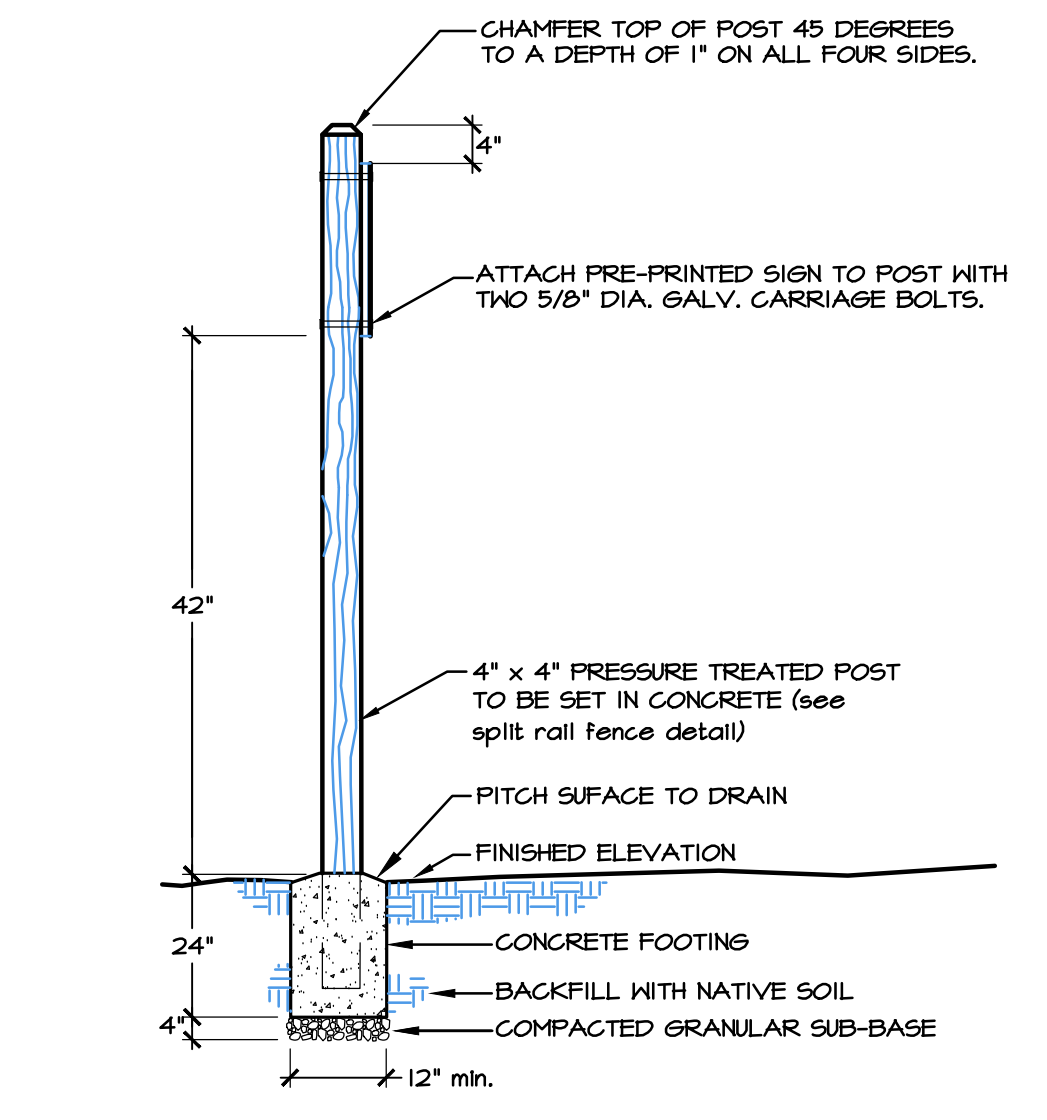

NGPA SIGN (TYP.)
SCALE: NTS

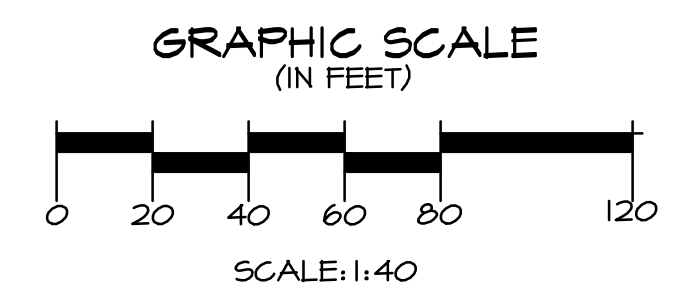

EDGE OF CLEARED AREA PRIOR TO DEVELOPMENT - TAKEN FROM AERIAL PHOTO

NOTES

1. BASE INFORMATION PROVIDED BY STEVE VAN PATTEN, 7431 153RD CT NE REDMOND, WA 98052, (425) 867-1715.