



SHORT PLAT
NO: XXXXXXXXX

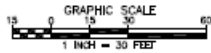

APN 375160-0125
HOUSE LOT 6

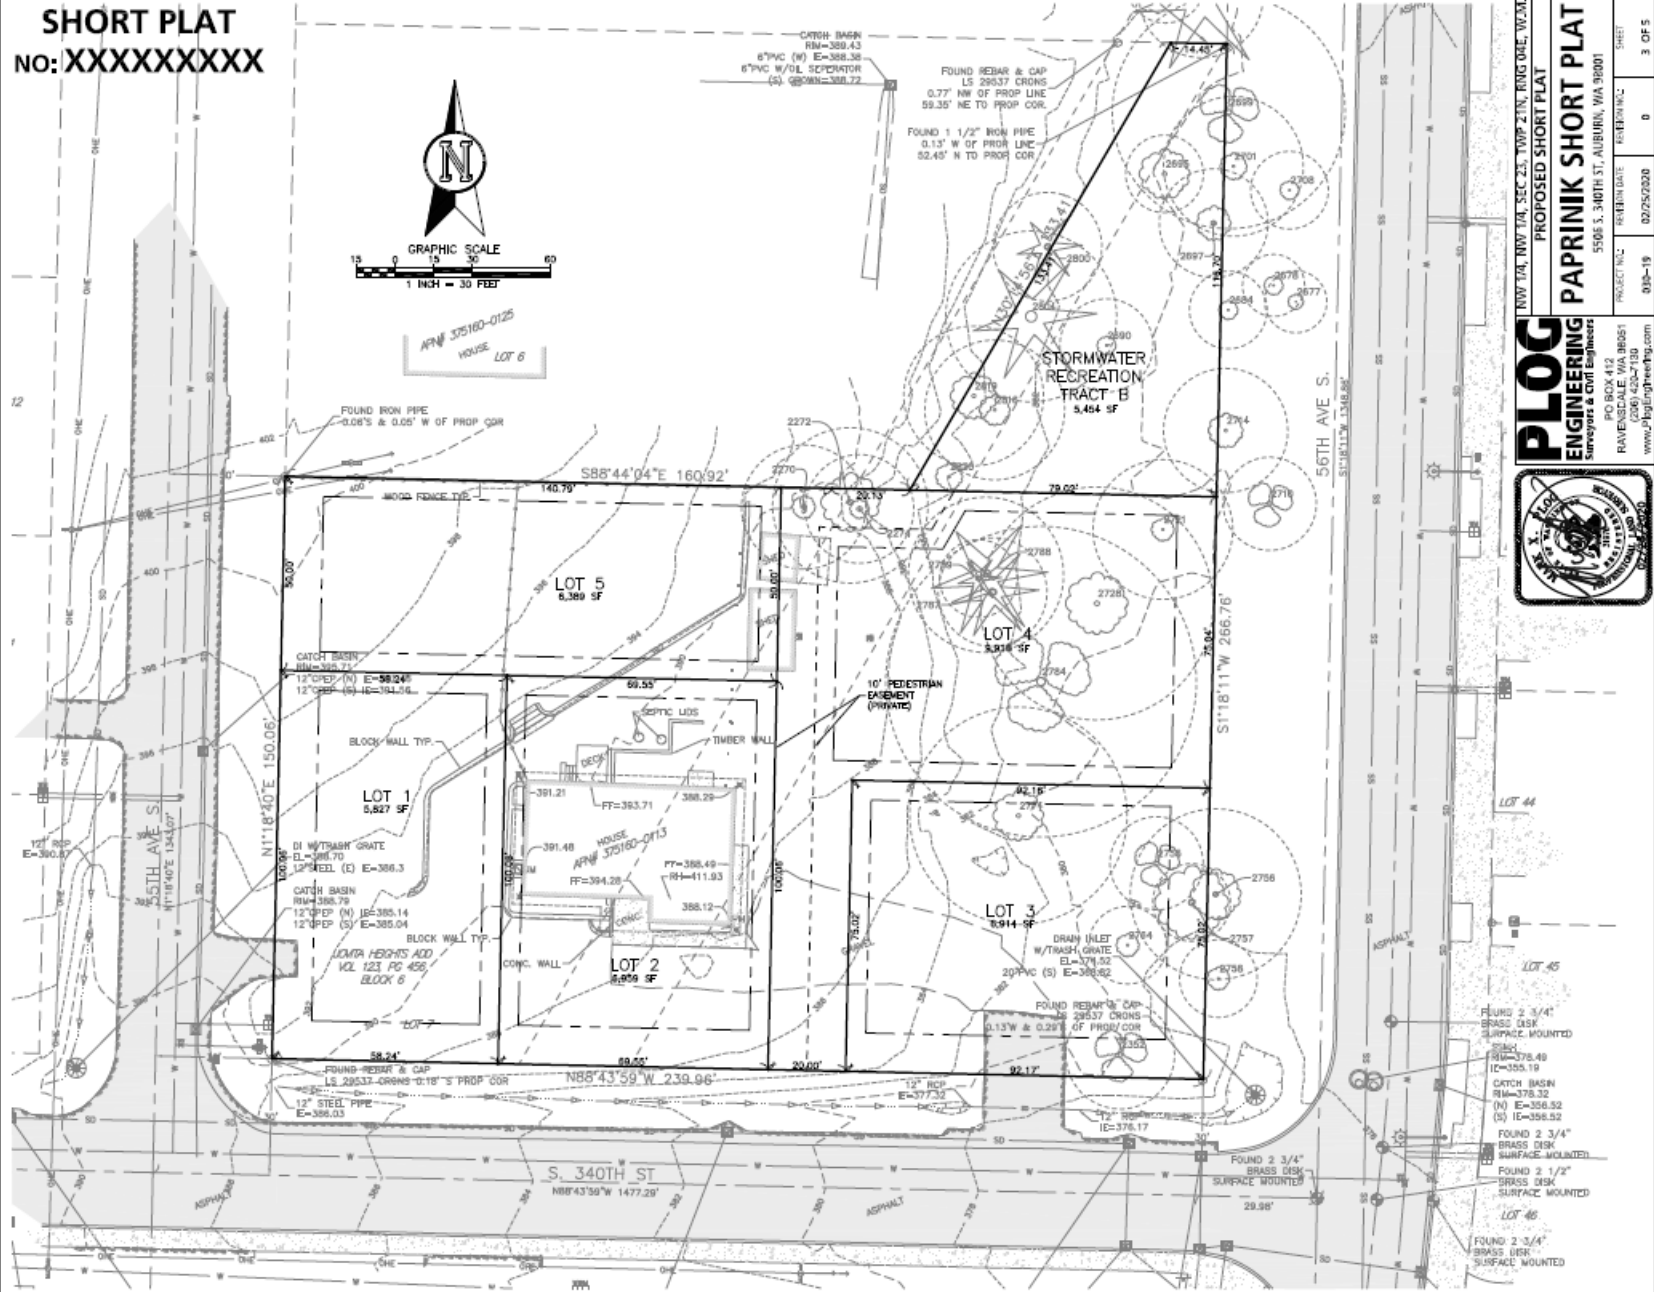

PLOG ENGINEERING
Surveyors & Civil Engineers

PO BOX 412
RAVENSCALE, WA 98051
(206) 824-7130
www.plogengineering.com

PROPOSED SHORT PLAT	PROJECT NO.	REVISION DATE	REVISION NO.	SHEET
NOV 14, 2017, 11A, SEC 23, T10P 21N, R10D 01E, W04	035-19	02/25/2020	0	3 OF 5
PAPRINK SHORT PLAT				
5506 S. 340TH ST., AUBURN, WA 98001				

- FOUND 2 3/4" BRASS DISK SURFACE MOUNTED
- FOUND 2 1/2" BRASS DISK SURFACE MOUNTED
- FOUND 2 3/4" BRASS DISK SURFACE MOUNTED
- FOUND 2 1/2" BRASS DISK SURFACE MOUNTED
- FOUND 2 3/4" BRASS DISK SURFACE MOUNTED