

SCALE: 1" = 40'

CIVIL ENGINEERING
LANDSCAPE ARCHITECTURE
PLANNING
SURVEYING

12100 NE 199th St, Suite 300 Bothell, Washington 98011 425.885.7877
SHEER H MURATA, PE
Project Coordinator Phone

TESCAN PLAN
MUYLE PROPERTY
TUSCANY CONSTRUCTION

Project Title Name

Permit Number: GRDE21-0062
Related Permit Numbers: XXX



6-18-24
Drawing
Sheet of 8

King County DLS - Permitting Approval

KING COUNTY DEPARTMENT OF LOCAL SERVICES PERMITTING DIVISION
ENGINEERING/DRAINAGE REVIEW
APPROVED

By: *Rebecca Burke* Date: **08/20/2024**
Rebecca Burke, Engineer III

6/18/2024 3:18 PM J:\2021\2022\ENGINEERING\PRJ\1\2022\TESCAN\TESCAN.DWG

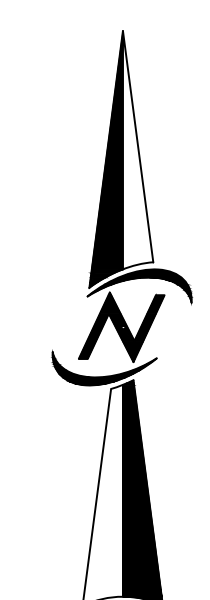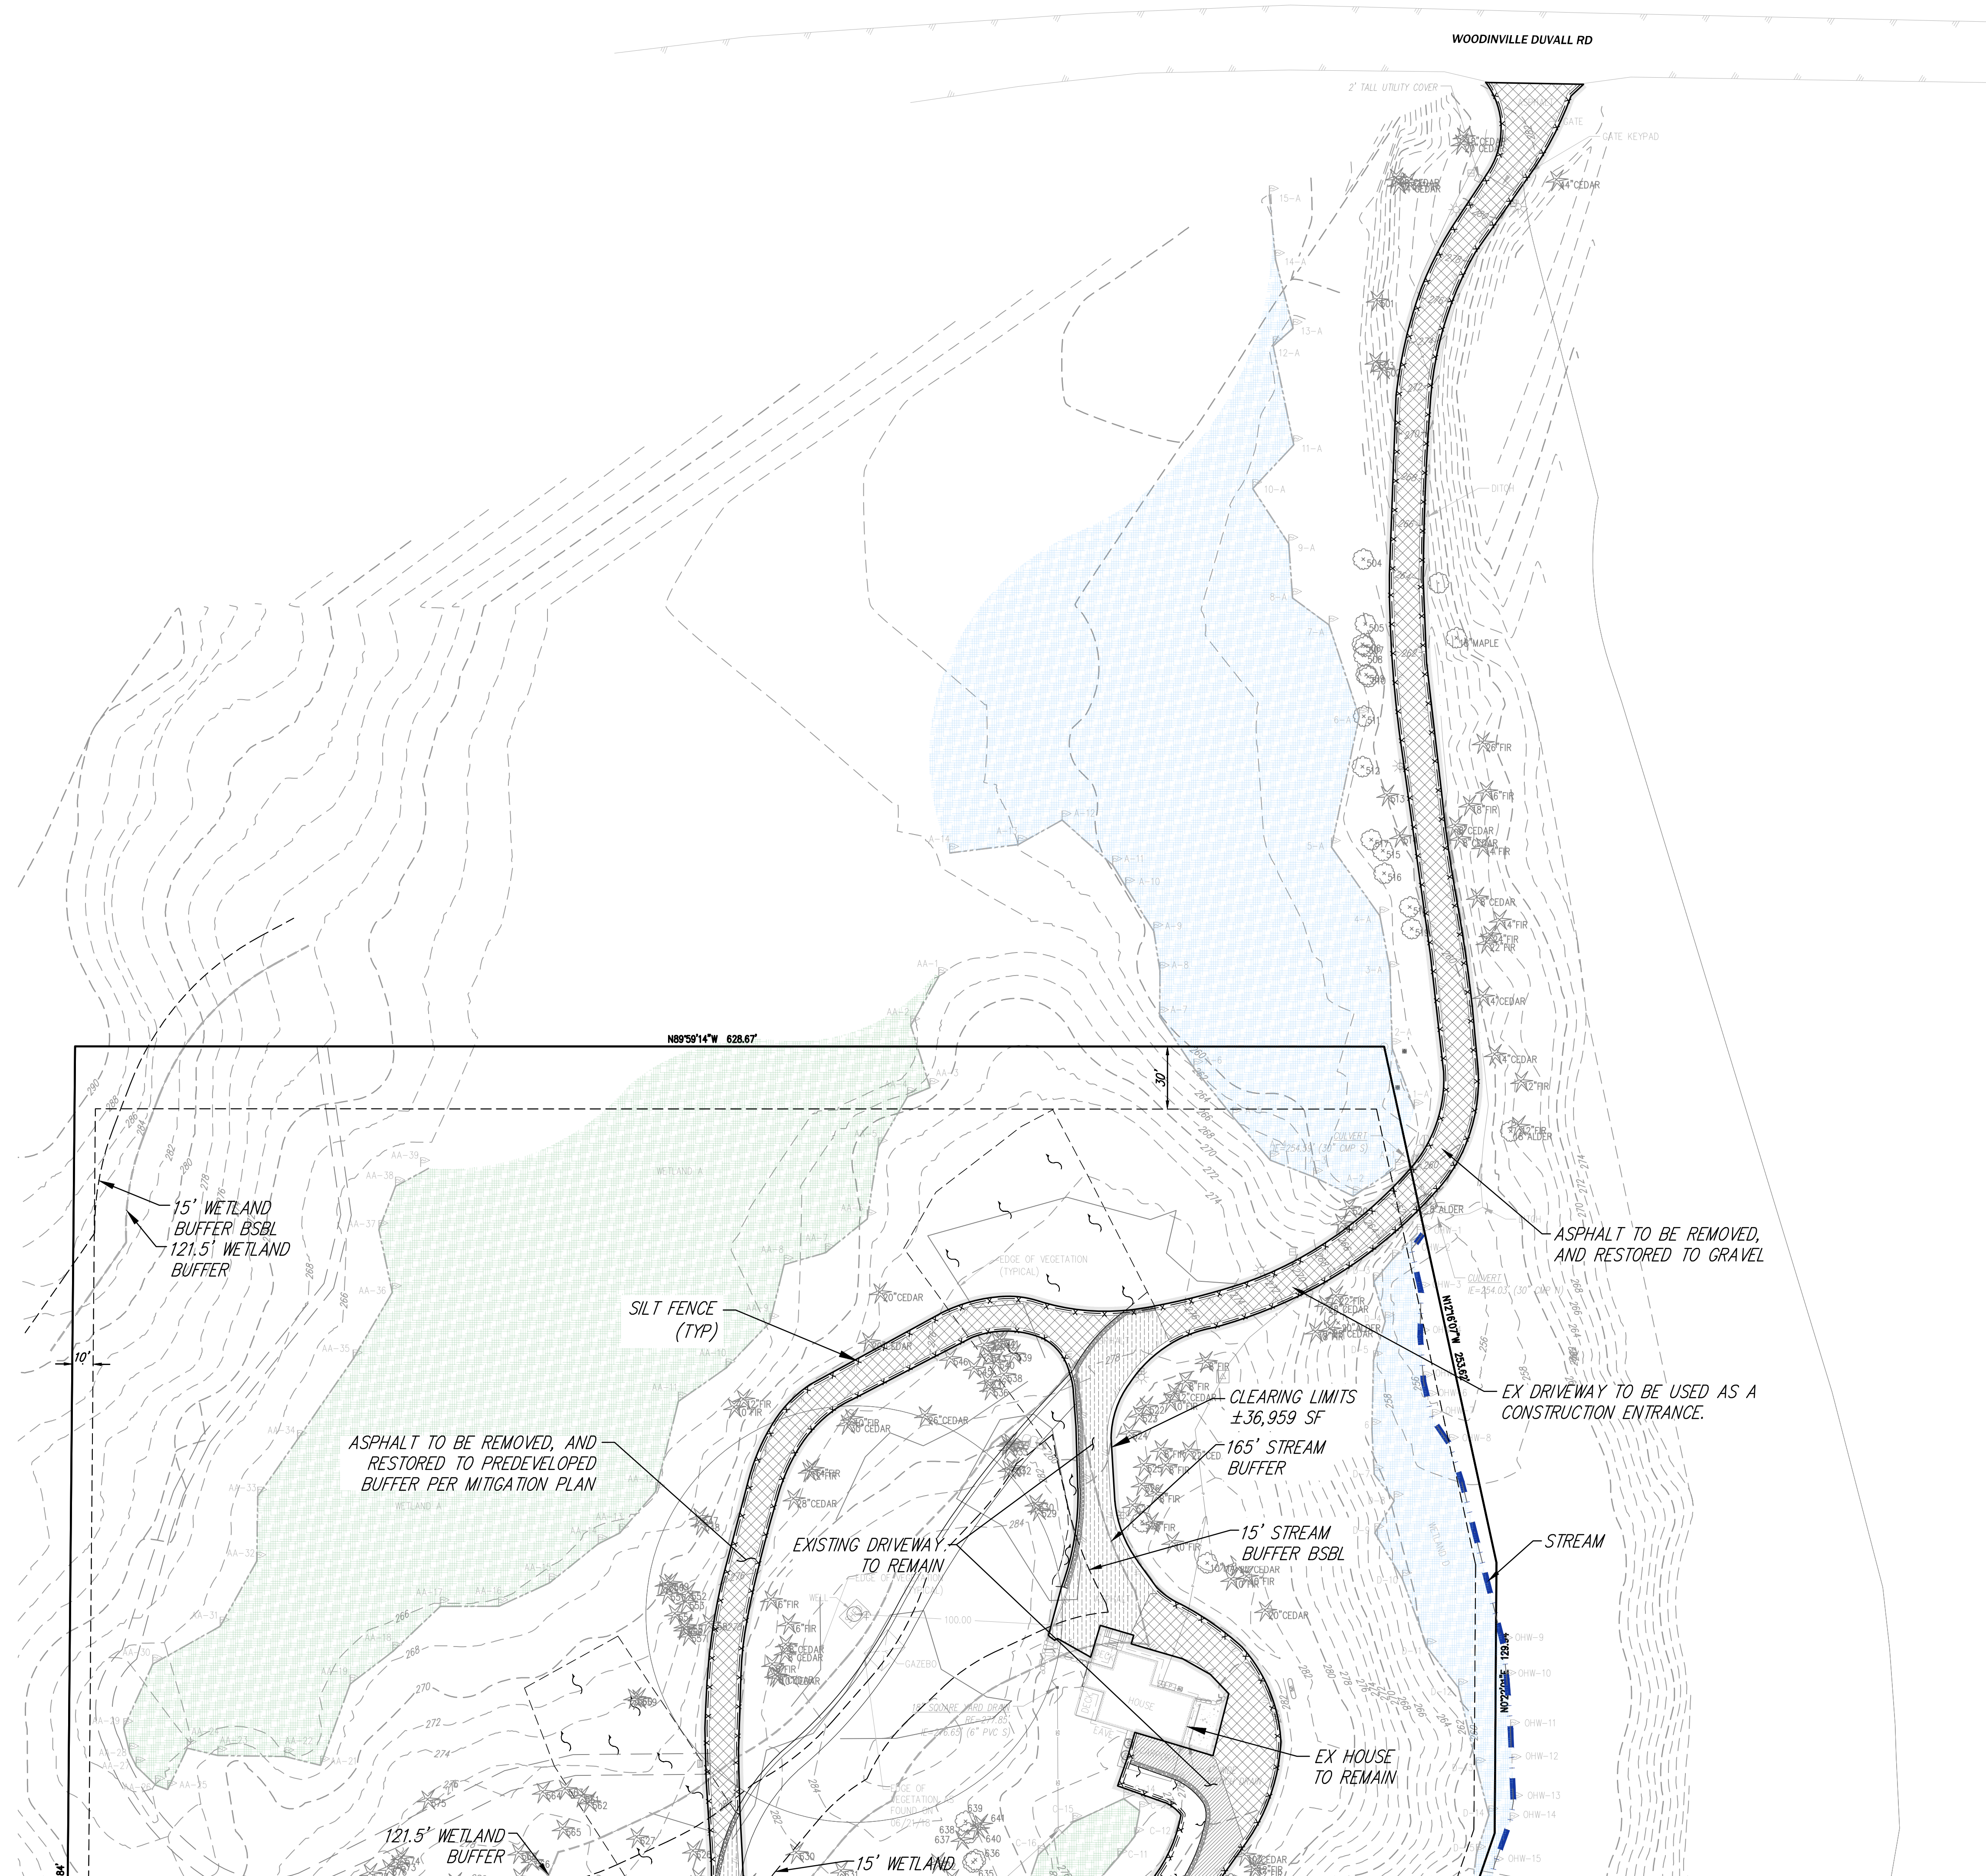

SCALE: 1" = 40'

0 20 40 80

CIVIL ENGINEERING
LANDSCAPE ARCHITECTURE
PLANNING
SURVEYING

CORE DESIGN

12100 NE 195th St, Suite 300 Bothell, Washington 98011 425.885.7877
SHERI H. MURATA, PE
Project Coordinator

TESC PLAN
MUYLE PROPERTY
TUSCANY CONSTRUCTION

Project Title/Name

Permit Number: GRDE21-0062
Related Permit Numbers: XXX



6-18-24

Drawing

Sheet of

King County DLS - Permitting Approval

Division/Department: _____ Date: _____

KING COUNTY DEPARTMENT OF LOCAL SERVICES PERMITTING DIVISION

ENGINEERING/DRAINAGE REVIEW
APPROVED

By: *Rebecca Burke* Date: **08/20/2024**

Rebecca Burke, Engineer III

6/16/2024 3:19 PM J:\2021\2022\ENGINEERING\PRJ\1\2022\TESC.DWG