


3451000-0300

3451000-0305

3451000-0387

3451000-0387

3451000-0387

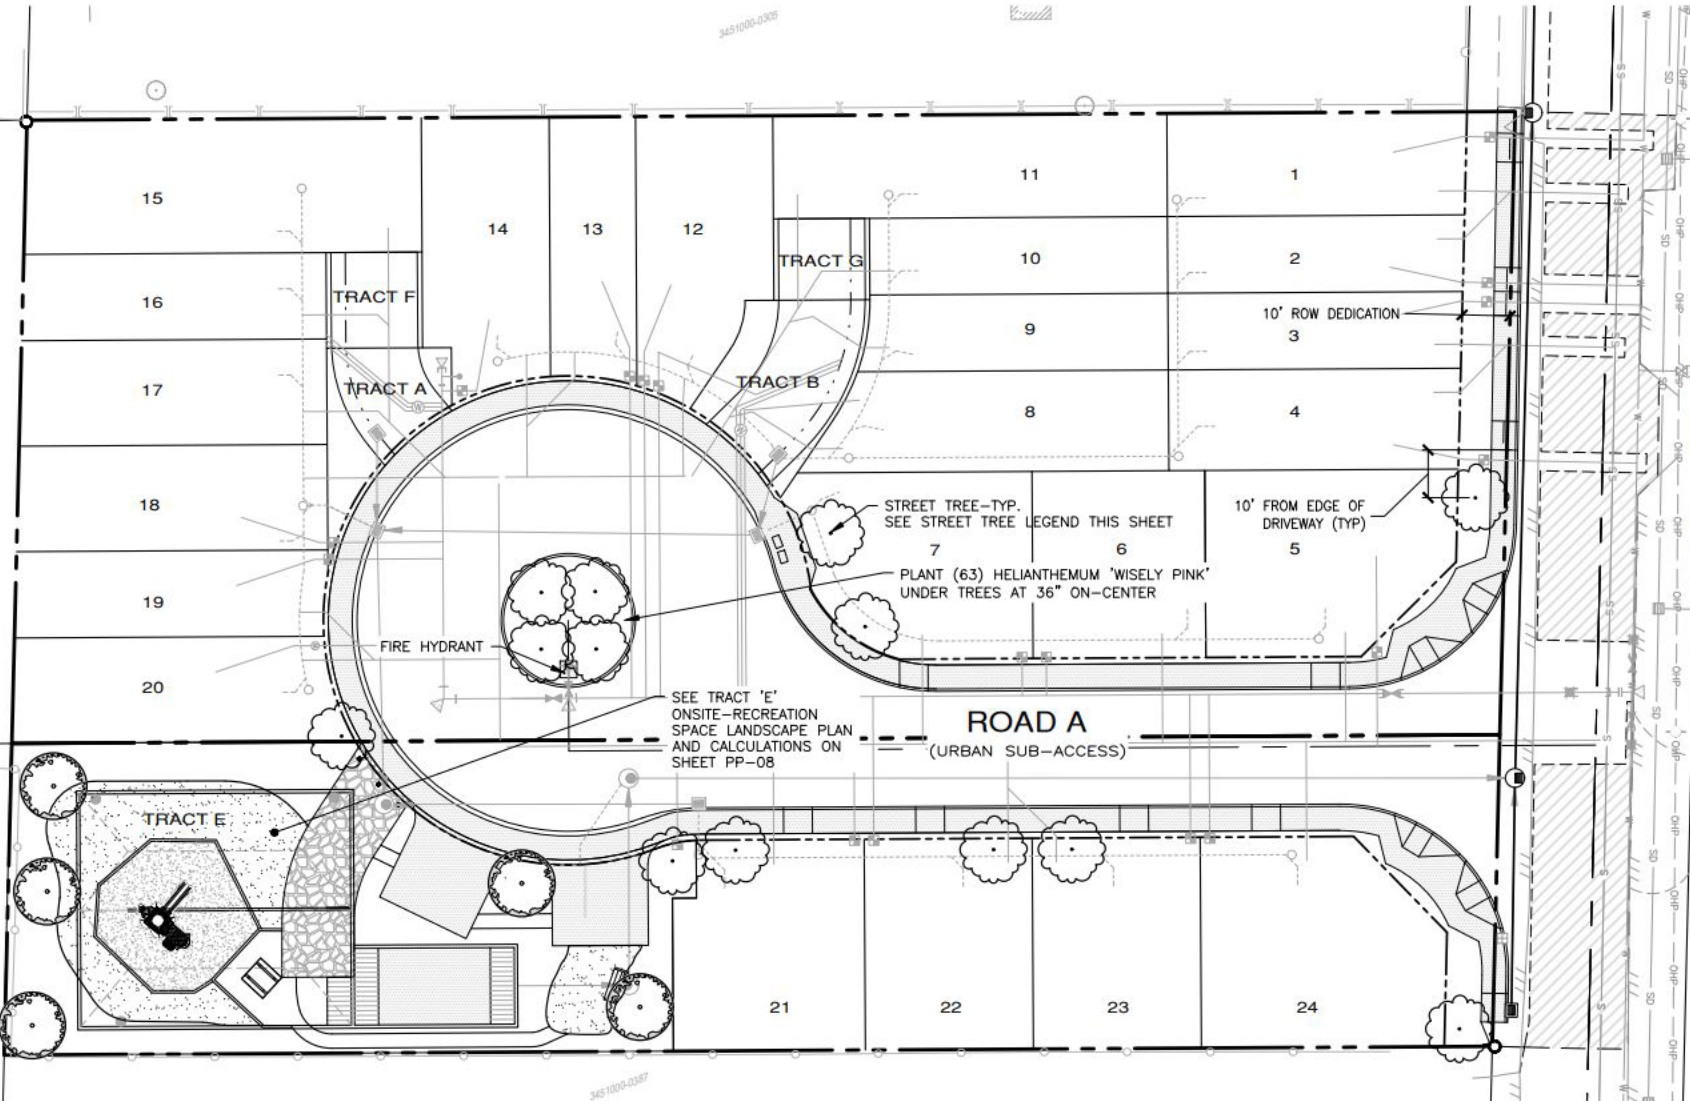

14TH AVE SW
 (URBAN NEIGHBORHOOD COLLECTOR)

15
16
17
18
19
20

11
10
9
8
1
2
3
4

21
22
23
24

TRACT F
TRACT A

TRACT G
TRACT B

TRACT E

ROAD A
(URBAN SUB-ACCESS)

STREET TREE-TYP.
SEE STREET TREE LEGEND THIS SHEET

PLANT (63) HELIANTHEMUM 'WISELY PINK'
UNDER TREES AT 36" ON-CENTER

SEE TRACT 'E'
ONSITE-RECREATION
SPACE LANDSCAPE PLAN
AND CALCULATIONS ON
SHEET PP-08

10' FROM EDGE OF
DRIVEWAY (TYP)

FIRE HYDRANT

10' ROW DEDICATION