

Buoy Position: 47.47655 N lat. -122.44490 W long.	Parcel: 2023039067 Address: 14418 Glen Acres Rd. SW Vashon, WA 98070	Quarter: NE Section: 20 Township: 23 Range: 3	County: King MLLW: 17' Feet off HWM: 403'
--	--	--	--



THOMPSON MOORING

Buoy Position:

47.47655 N lat.

-122.44490 W long.

Parcel: 2023039067

Address: .14418 Glen Acres Rd. SW

Vashon, WA 98070

Quarter: NE

Section: 20


Township: 23

Range: 3

County: King

MLLW: 17'

Feet off HWM: 403'

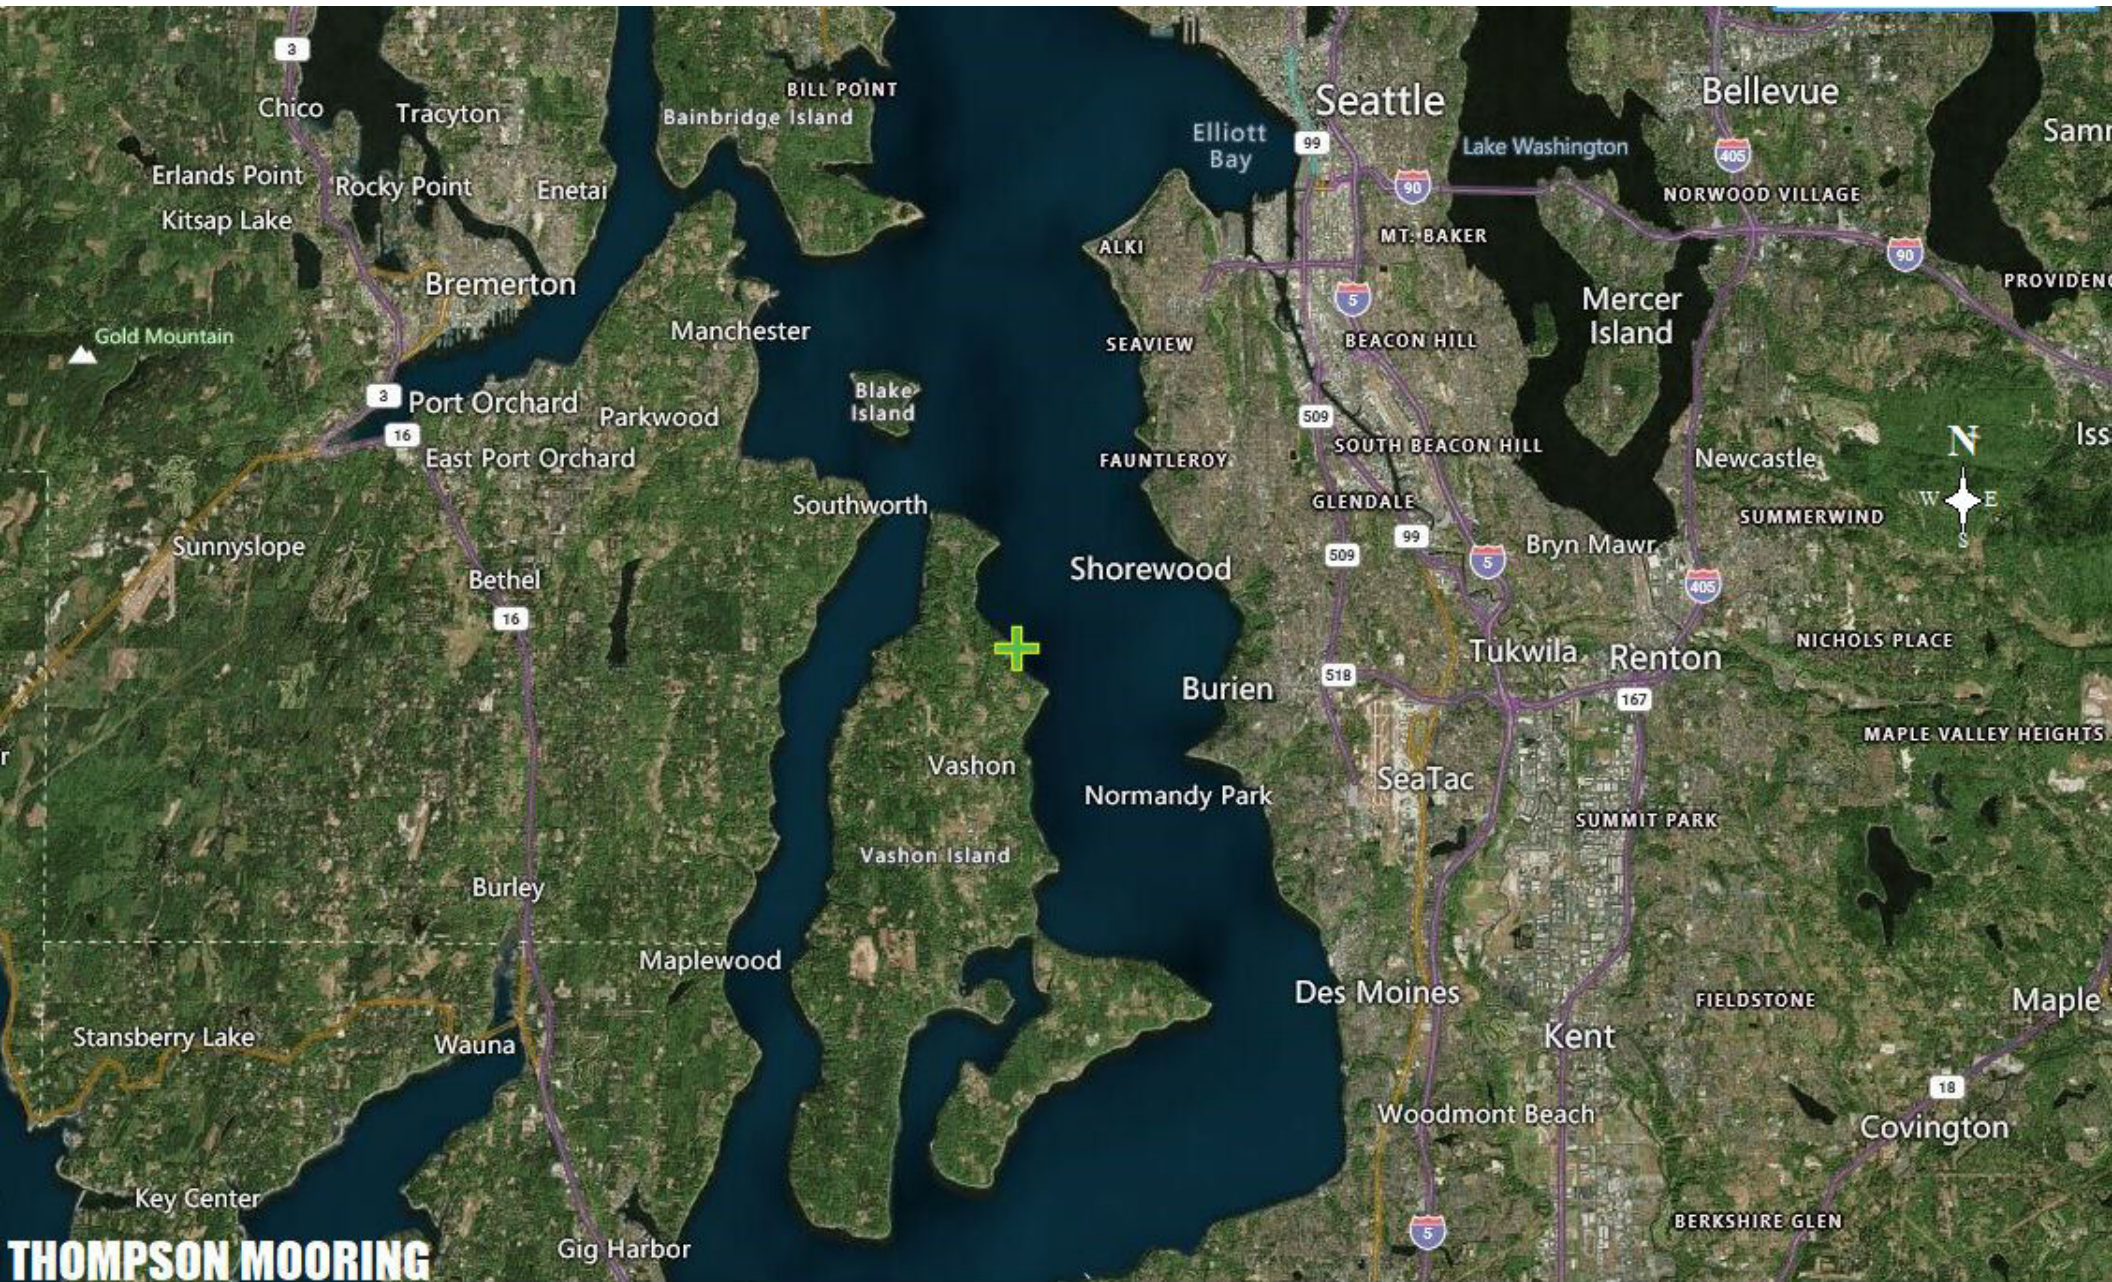

THOMPSON MOORING

Buoy Position:

47.47655 N lat.
-122.44490 W long.

Parcel: 2023039067

Address: 14418 Glen Acres Rd. SW
Vashon, WA 98070

Quarter: NE

Section: 20
Township: 23
Range: 3


County: King

MLLW: 17'
Feet off HWM: 403'

CROSS SECTION

Thompson Mooring
14418 Glen Acres Rd. SW
Vashon, WA 98070
Parcel: 2023039067
Buoy Position: 47.47655 N lat.
-122.44490 W long.

ALPHA MARINE INSTALLATIONS Series 1 Mooring System

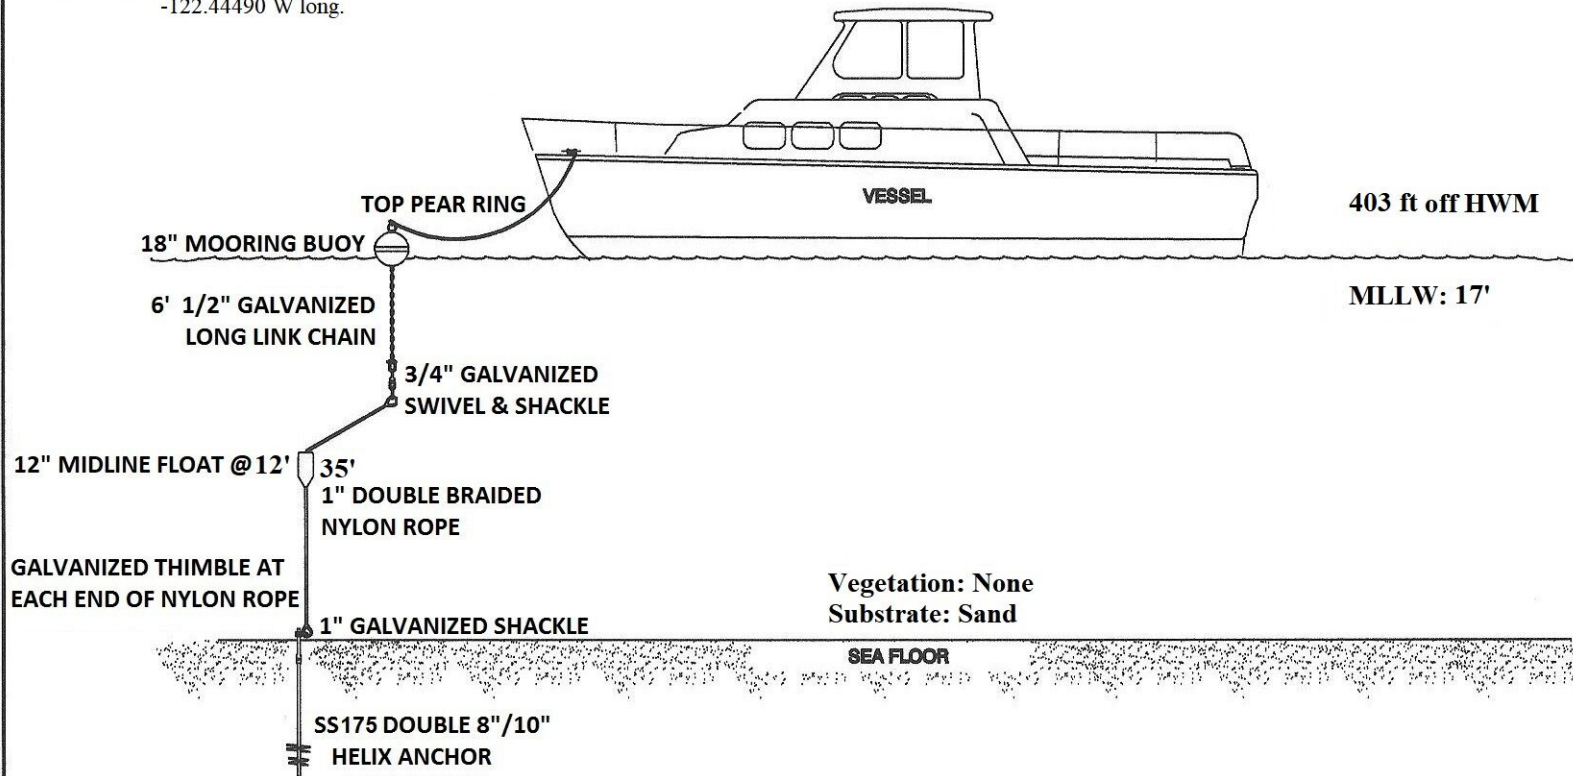

This document is the proprietary and confidential property of Alpha Marine Installations, LLC. This document may not be copied, reproduced, or disclosed, on whole or in part without the express written consent of Alpha Marine Installations, LLC. It is to be used only for the purpose for which it has been supplied.

Copyright © 2000, 2001, 2002, Alpha Marine Installations, LLC.
All rights reserved.

Designed by:
Alpha Marine Installations, LLC
280 Griel Road
Onalaska, WA 98570
Phone (360) 978-5157